
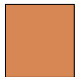

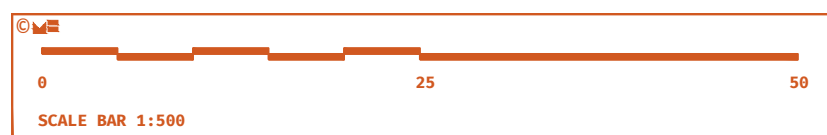


-  Existing Buildings
-  Proposed Dwellings
-  Refused Application
ref: 23/P/00345



Rev	Date	Revision Comment	By
-	29.01.24	Planning issue	DG

GENERAL NOTE:
 SETTING OUT TO BE AGREED ON SITE WITH THE PROJECT SUPERVISOR. ALL DIMENSIONS TO BE CHECKED ON SITE BY THE GENERAL CONTRACTOR. DISCREPANCIES TO BE REPORTED IMMEDIATELY TO THE PROJECT SUPERVISOR.

COMPARISON SITE PLAN
 Drawn by: BF Checked by: DG
 Scale: 1:500@A3

Warren Farm Cottages
 Guildford Road, Effingham,
 Surrey, KT24 5QG **Warren Farm Cottage**

22-1938
PL_013

Mitchell Evans
 90 / Meadow
 Godalming
 GU7 3HY
 01483 453 453

