


FIRST FLOOR PLAN

GROSS EXTERNAL FLOOR AREA = 178.1sq.m.

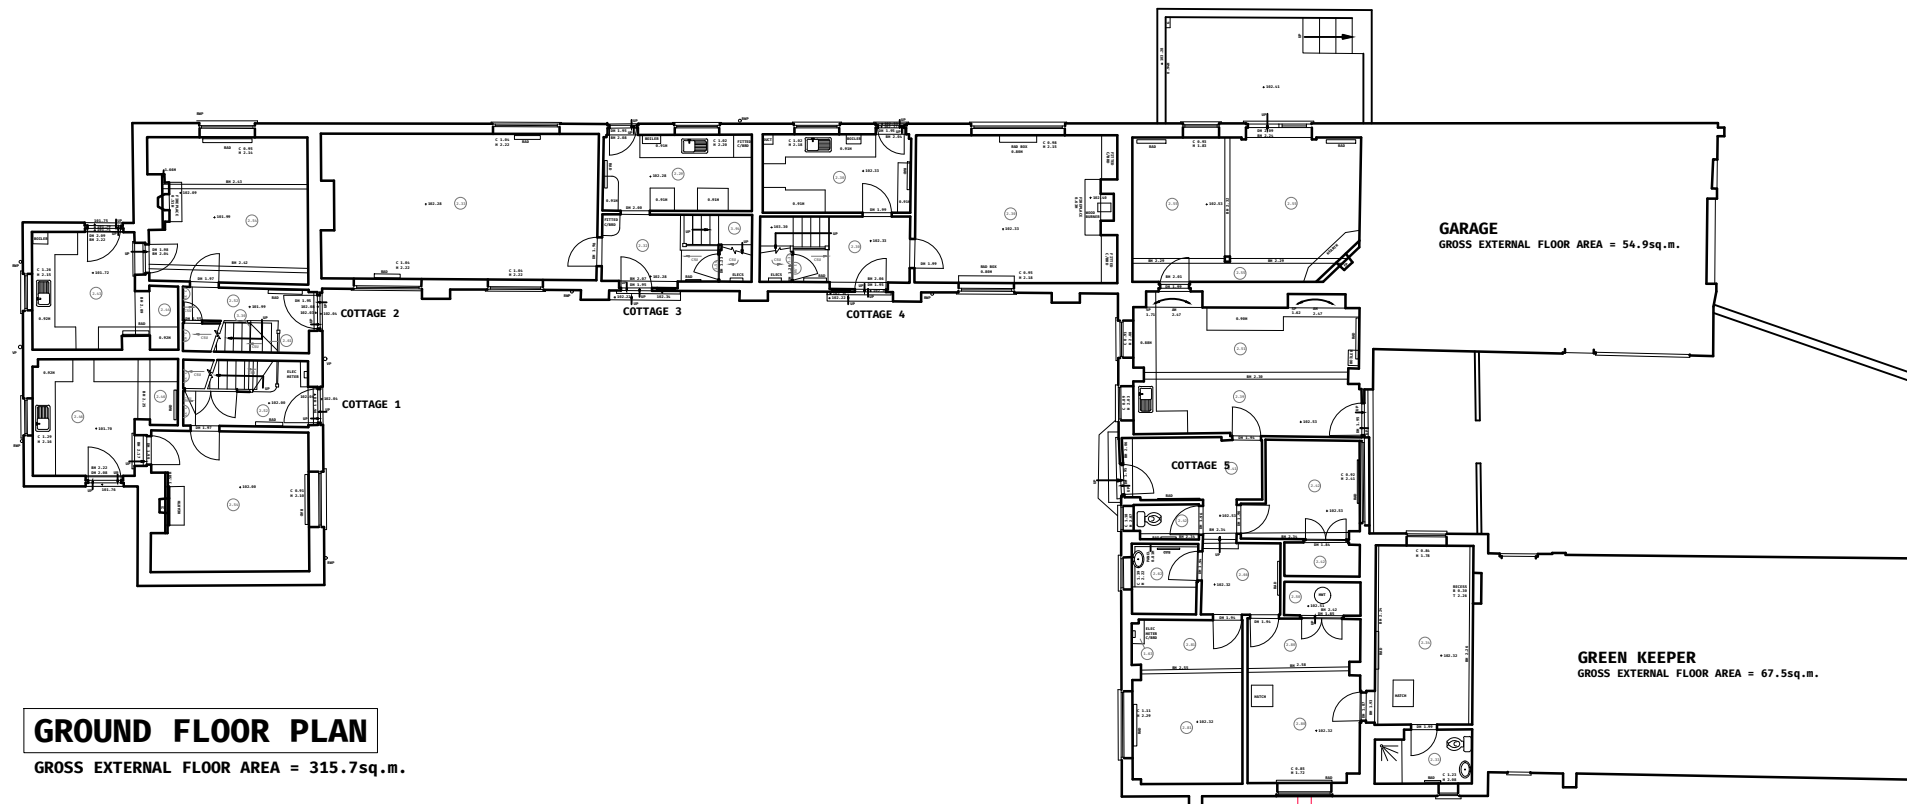

GROUND FLOOR PLAN

GROSS EXTERNAL FLOOR AREA = 315.7sq.m.

SLED

SLED

SLED


SLED

SLED

SLED

OUTBUILDING FLOOR PLANS

GROSS EXTERNAL FLOOR AREA = 40.2sq.m.

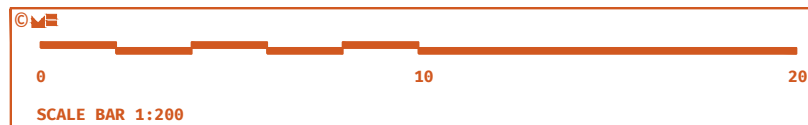

REV	Date	Comment	By
-	29.01.24	Planning issue	DG

GENERAL NOTE:
 SETTING OUT TO BE AGREED ON SITE WITH THE PROJECT SUPERVISOR. ALL DIMENSIONS TO BE CHECKED ON SITE BY THE GENERAL CONTRACTOR. DISCREPANCIES TO BE REPORTED IMMEDIATELY TO THE PROJECT SUPERVISOR.

EXISTING FLOOR PLANS
 Drawn by: DG Checked by: DRG
 Scale: 1:200

Warren Farm Cottages
 Guildford Road, Effingham,
 Surrey, KT24 5QG

**Warren Farm
 Cottage**

22-1938
EX_003

Mitchell Evans
 90 / Meadow
 Godalming
 GU7 3HY
 01483 453 453

