




WEST ELEVATION

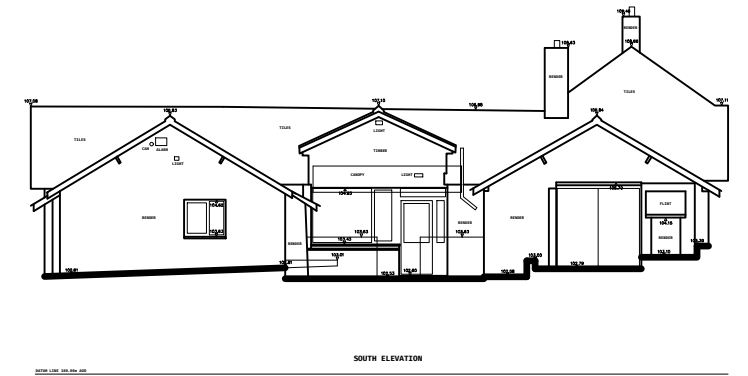


SOUTH ELEVATION

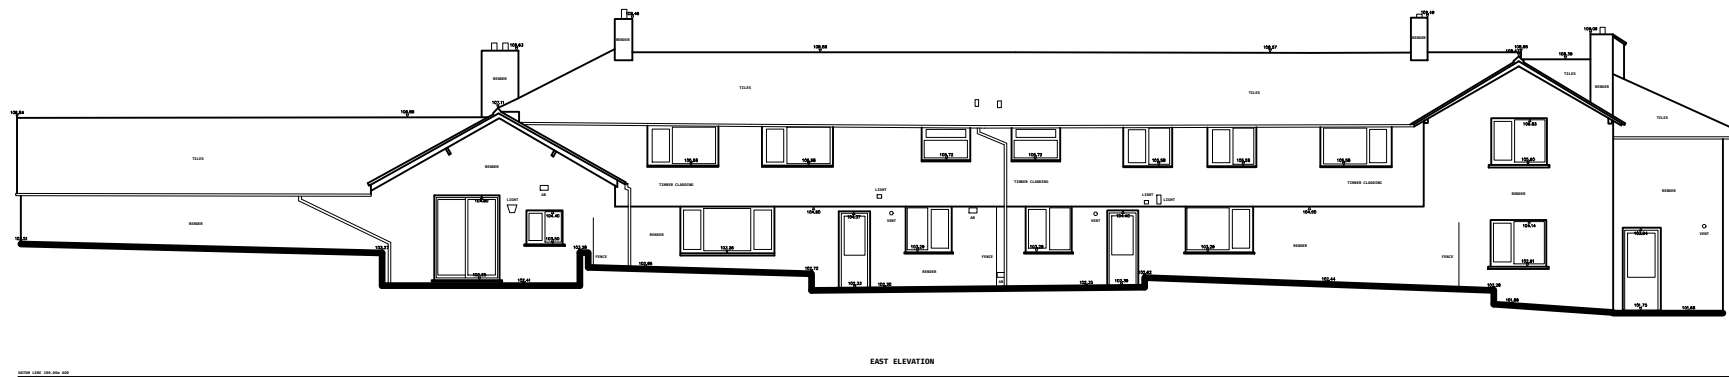


EAST ELEVATION

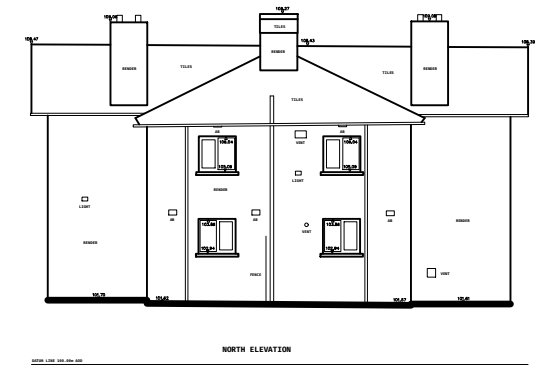


NORTH ELEVATION

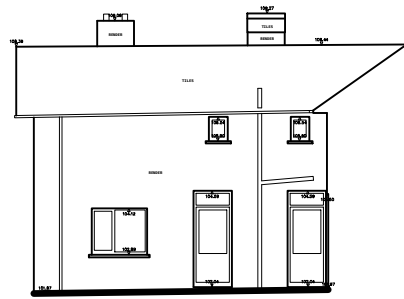


SOUTH ELEVATION OF COTTAGES 1&2

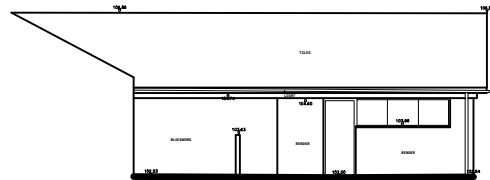


WEST ELEVATION OF GARAGE

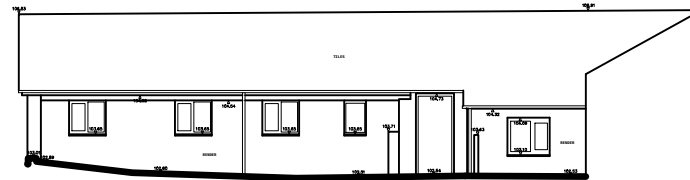

EAST ELEVATION OF GREENKEEPERS ROOMS

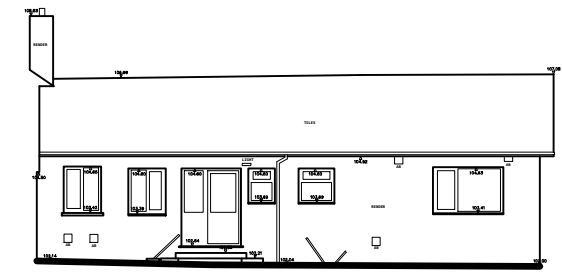

NORTH ELEVATION OF COTTAGE 5

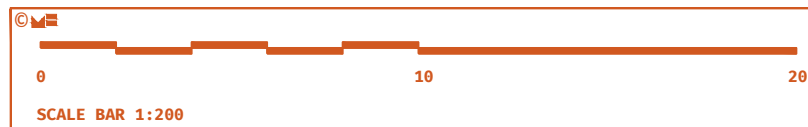

| REV | Date     | Comment        | By |
|-----|----------|----------------|----|
| -   | 29.01.24 | Planning issue | DG |

**GENERAL NOTE:**  
 SETTING OUT TO BE AGREED ON SITE WITH THE PROJECT SUPERVISOR. ALL DIMENSIONS TO BE CHECKED ON SITE BY THE GENERAL CONTRACTOR. DISCREPANCIES TO BE REPORTED IMMEDIATELY TO THE PROJECT SUPERVISOR.

**EXISTING ELEVATIONS**  
 Drawn by: DG  
 Scale: 1:200  
 Checked by: DRG

Warren Farm Cottages  
 Guildford Road, Effingham,  
 Surrey, KT24 5QG

**Warren Farm  
 Cottage**

22-1938  
**EX\_004**

**Mitchell Evans**  
 90 / Meadow  
 Godalming  
 GU7 3HY  
 01483 453 453

