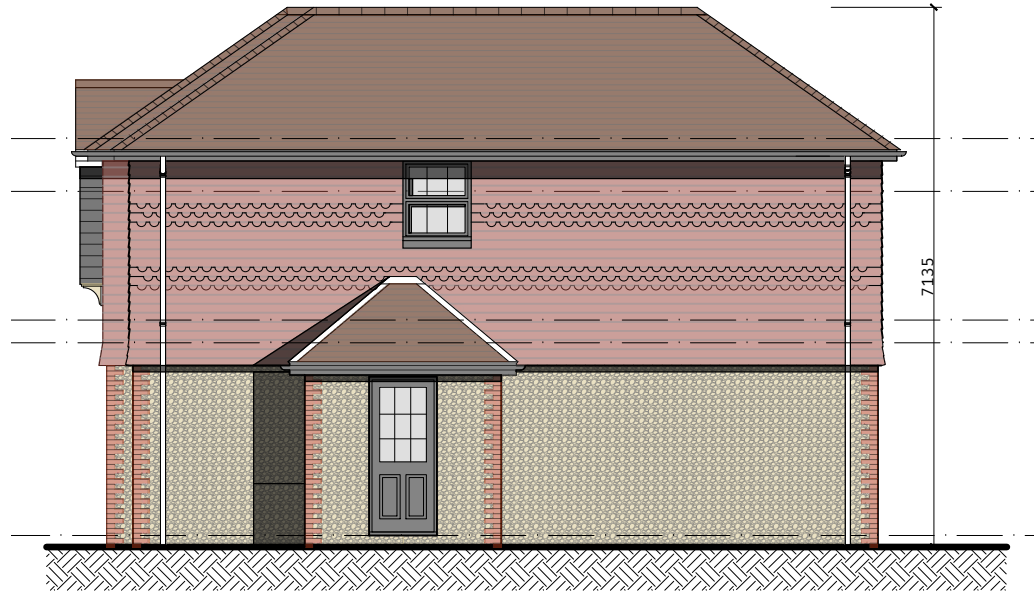
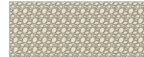

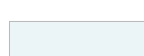
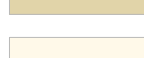


WEST ELEVATION

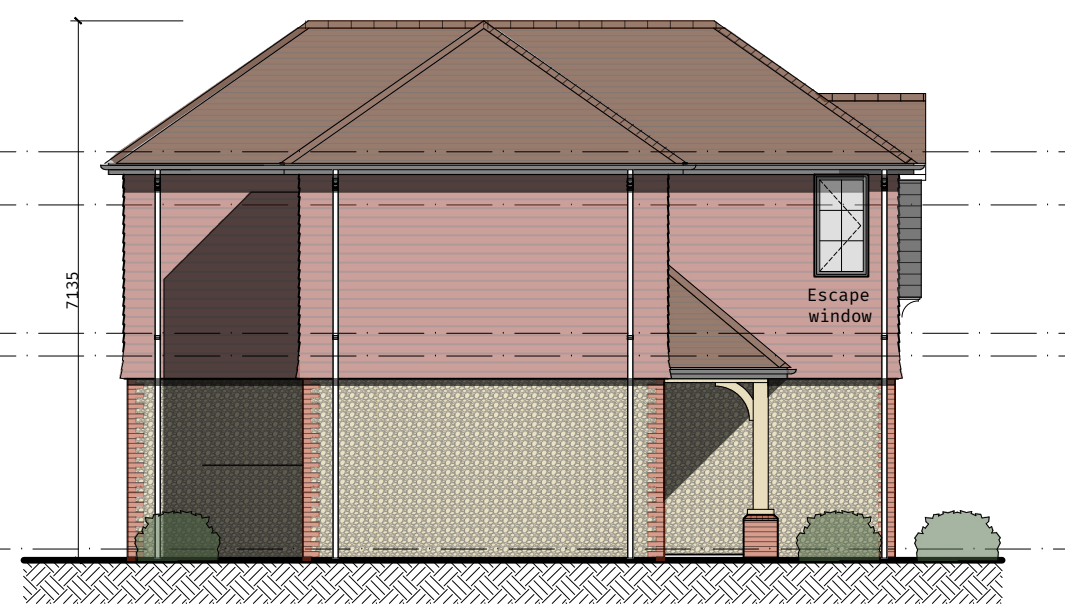


SOUTH ELEVATION

-  Flint
-  Brick
-  Blackened Weatherboarding
-  Hanging Tile
-  Glazing
-  Roof Tile
-  Timber
-  Render



EAST ELEVATION



NORTH ELEVATION



Rev	Date	Revision	Comment	By
-	29.01.24	Planning issue	DG	
A	07.03.24	Revised planning	DG	

PROPOSED ELEVATIONS
PLOT 5_3 BED

Drawn by: BF Checked by: DG
Scale: 1:100@A3

Warren Farm Cottages
Guildford Road, Effingham,
Surrey, KT24 5QG

Warren Farm Cottages

22-1938
PL_009A

Mitchell Evans
90 / Meadrow
Godalming
GU7 3HY
01483 453 453

