

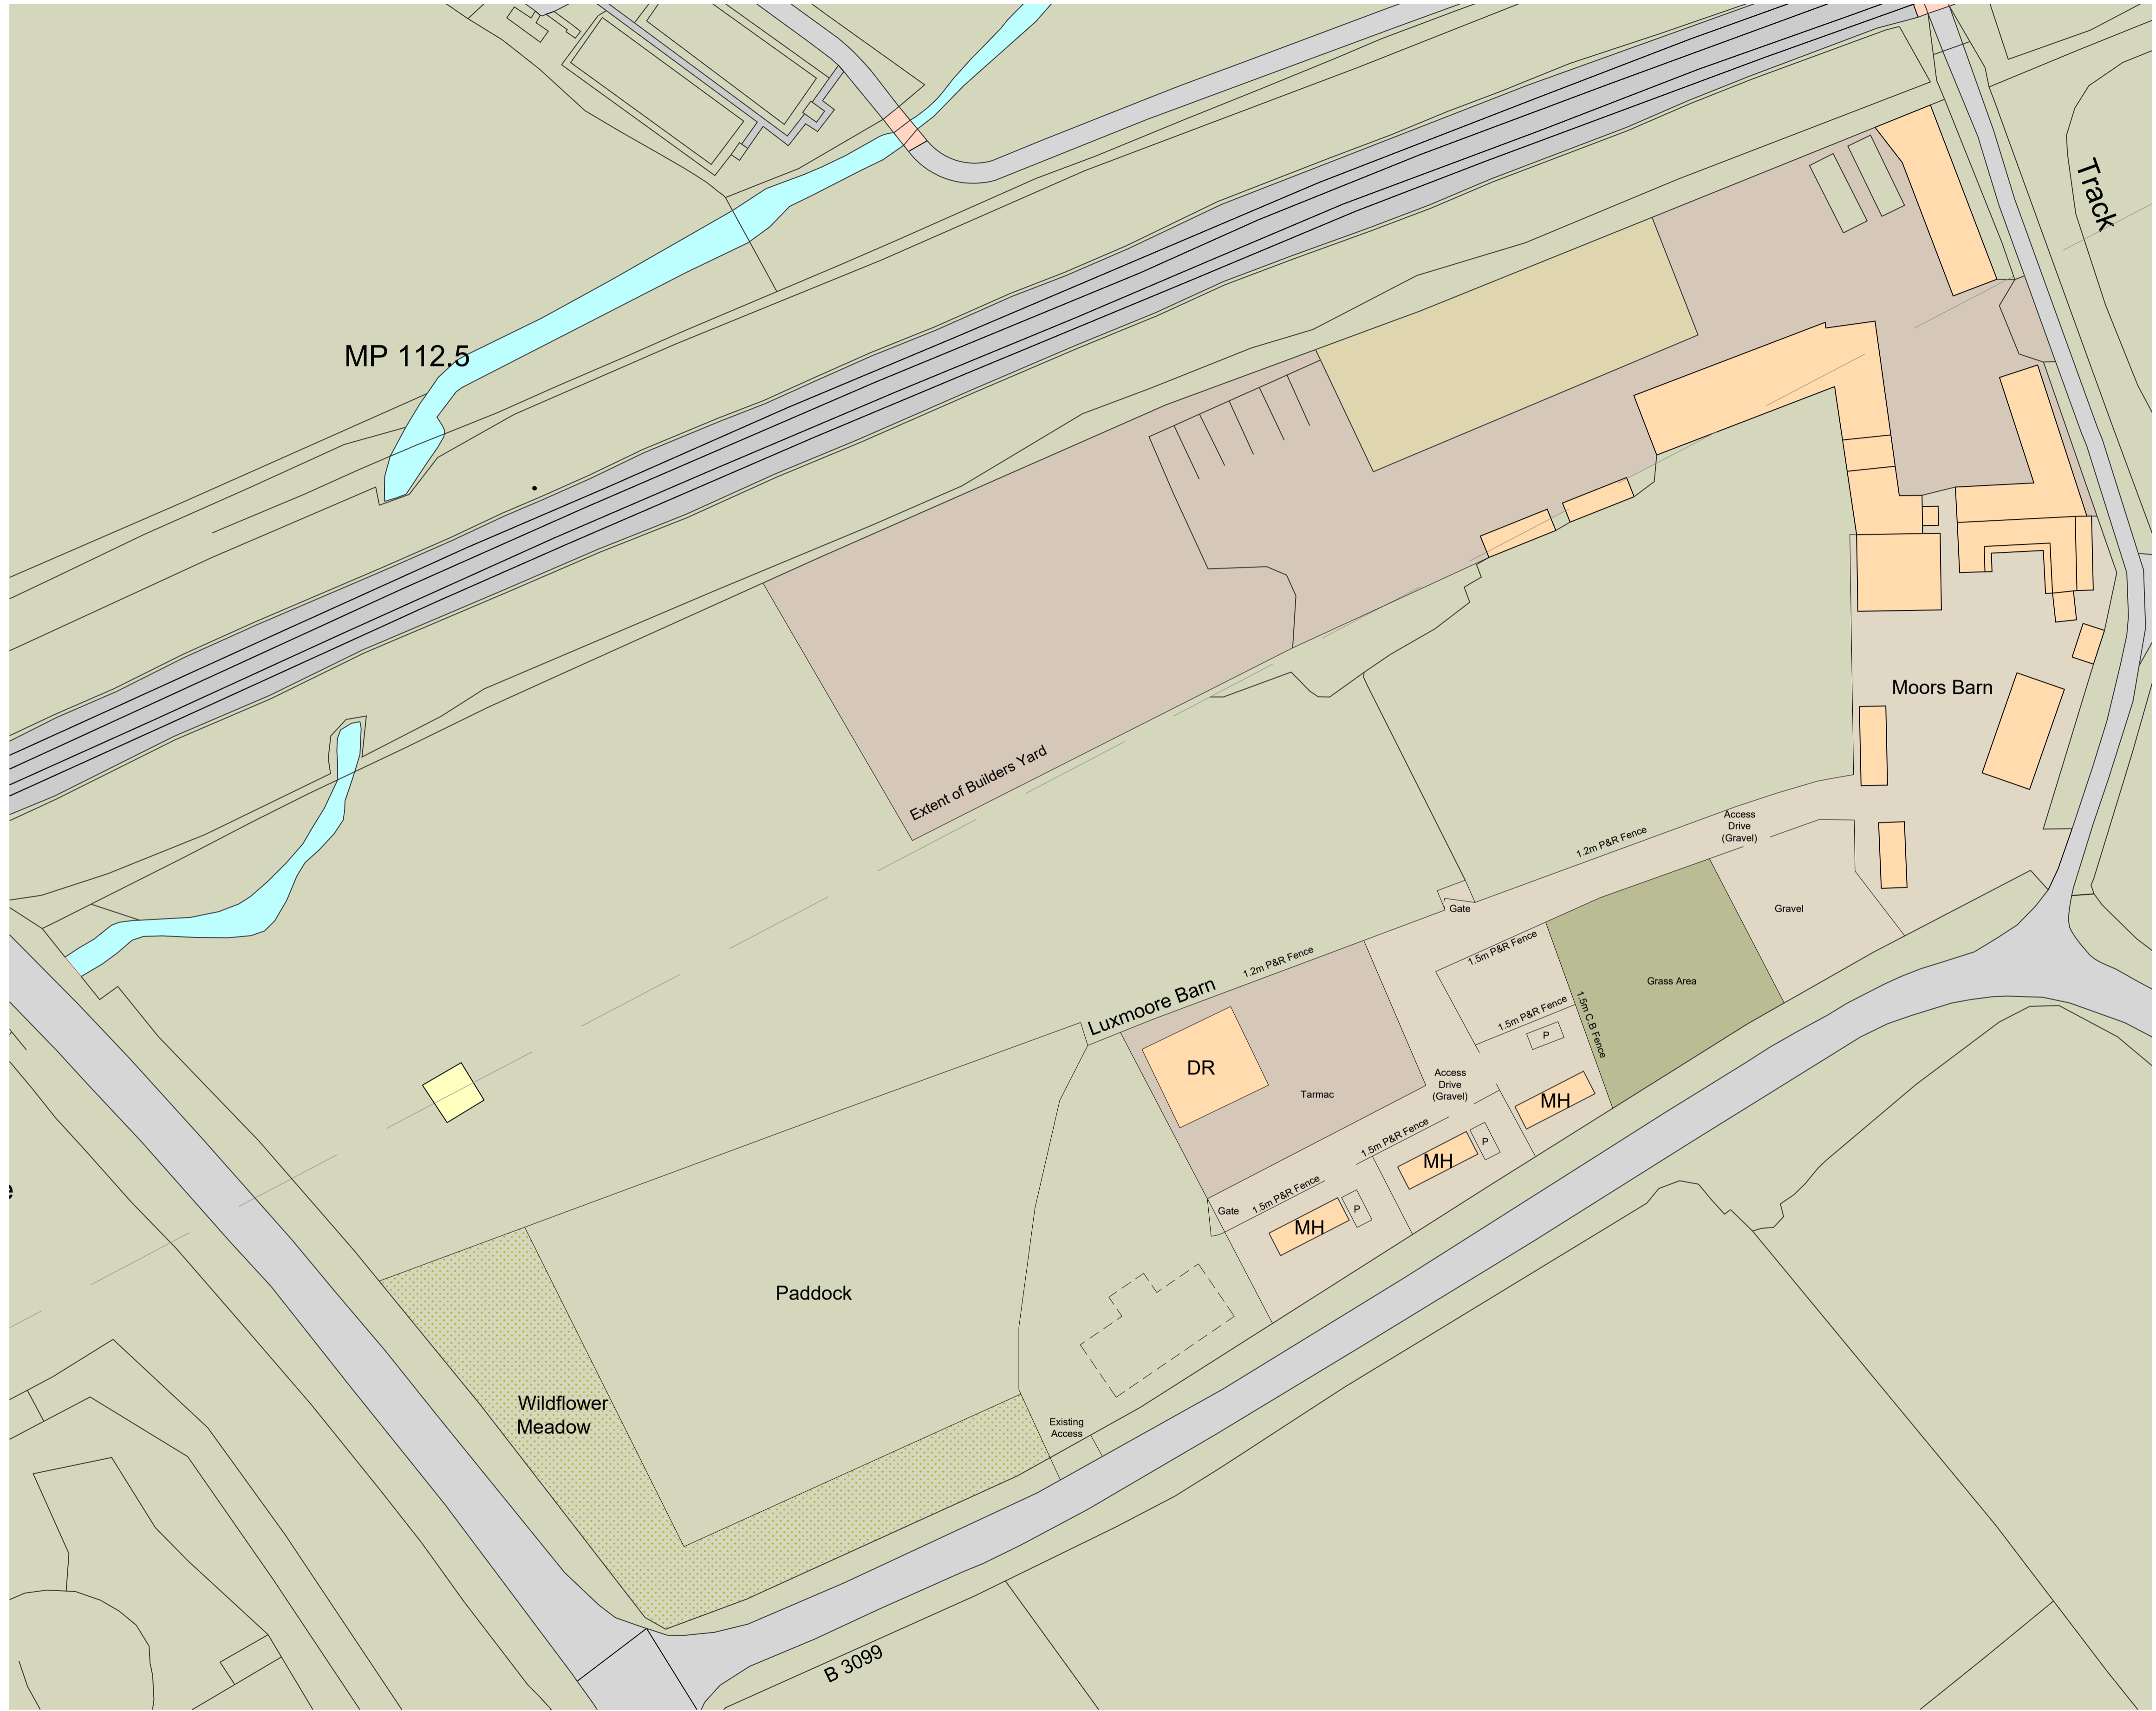


Do not scale from this drawing, except for planning purposes.
Any discrepancies are to be reported to WS Planning & Architecture.
Refer to Structural Engineers details for all structural design criteria.
This drawing remains the copyright of WS Planning & Architecture.

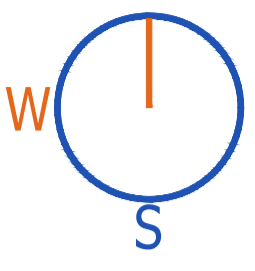

As Proposed Site Plan with Ecological Enhancement

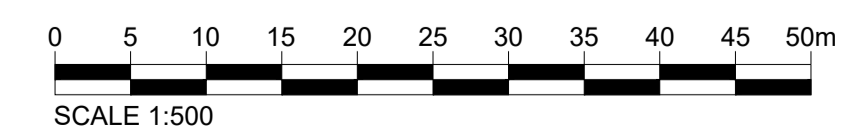

Rev	Date	Description
1		

WS PLANNING & ARCHITECTURE
 10 Marsh Road, Marsh Road, Standenwick, BA11 2PZ
 Tel: 01246 261111 Fax: 01246 261112
 Email: info@wsplanning.co.uk Website: www.wsplanning.co.uk

Date	March 2024	Drawn By	MR
Scale	1:500@A1	Checked	PB
Client	Hemp Construction		
Project	Moors Barn, Marsh Road, Standenwick, BA11 2PZ		
Title	As Proposed Site Plan with Ecological Enhancement		
Drawing No.	J004239-TD-03	Rev.	