


8/15/23



AA

8/15/23

8/15/23

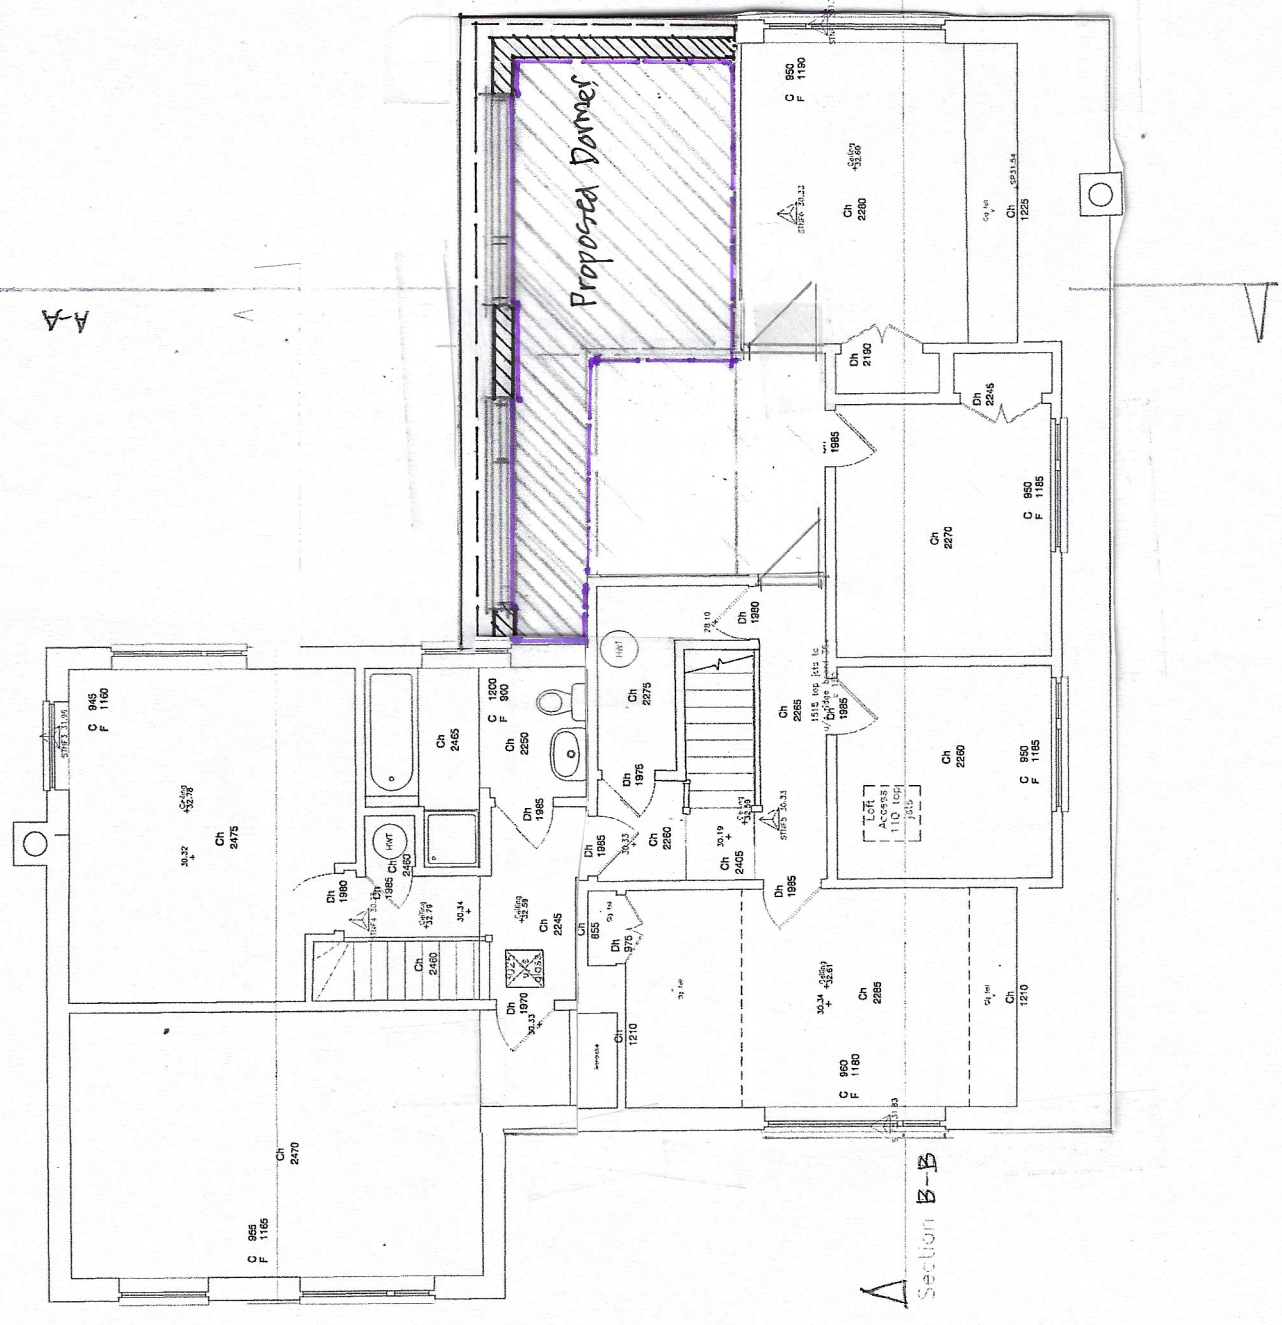

Section B-B

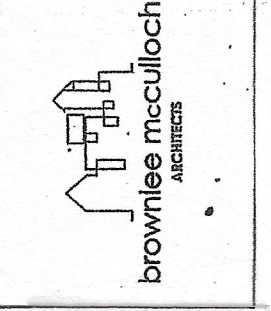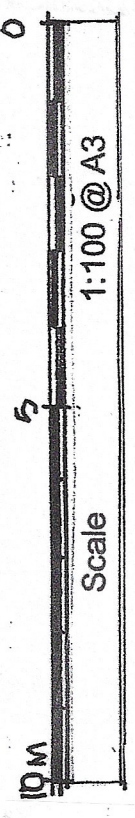

Project PHASE 1 Hoe House, Worplesdon, GU22 0RW
 Drawing Title Proposed First Floor Plan
 Scale 1:100 @ A3
 Date February 2024
 Drawing No. 2309 / P021 B

Levels:
 Level data has been obtained with kinematic GPS corrections via the Ordnance Survey's network, OS Net.

Building Legend:

- CA Centre of Arch
- CH Ceiling Height
- CWT Cold Water Tank
- DH Door Head
- ESP Electricity Switch Panel
- F Frame Height
- GDH Glazed Door Height
- GRL Glazed Roof Light
- HWT Hot Water Tank
- RSD Roller Shutter Door
- RWP Rain Water Pipe
- SA Spring of Arch
- SCH Suspended Ceiling Height
- SD Sliding Door
- SP Soil Pipe
- SVP Soil and Vent Pipe
- USB Underside of Beam
- WP Waste Pipe
- WST Water Storage Tank

Site Legend:

- AB Air Brick
- ACU Air Conditioning Unit
- ASP Artificial Stone Paving
- BT British Telecom
- CL Cover Level
- DYL Double Yellow Line
- EL Electricity
- FAI Fresh Air Inlet
- FH Flower Bed
- G Gully
- GV Gas Valve
- IC Inspection Cover
- IL Lamp Post
- LP Lamp Post
- MKR Marker (Service)
- MP Metal Post
- OH Overhead
- OST Overhead Storage Tank
- DB Drainage Block
- PE Pavement Light
- RS Road Sign
- SNP Street Name Plate
- SVL Single Yellow Line
- TCB Telegraph Cabinet
- TP Top of Wall
- TW Top of Wall
- UL Utility
- VP Vertical Pole
- WV Water Valve
- CP Concrete Post
- WP Wooden Post
- CB Close Boarded Fence
- IW Interwoven Panel
- VB Vertical Board