

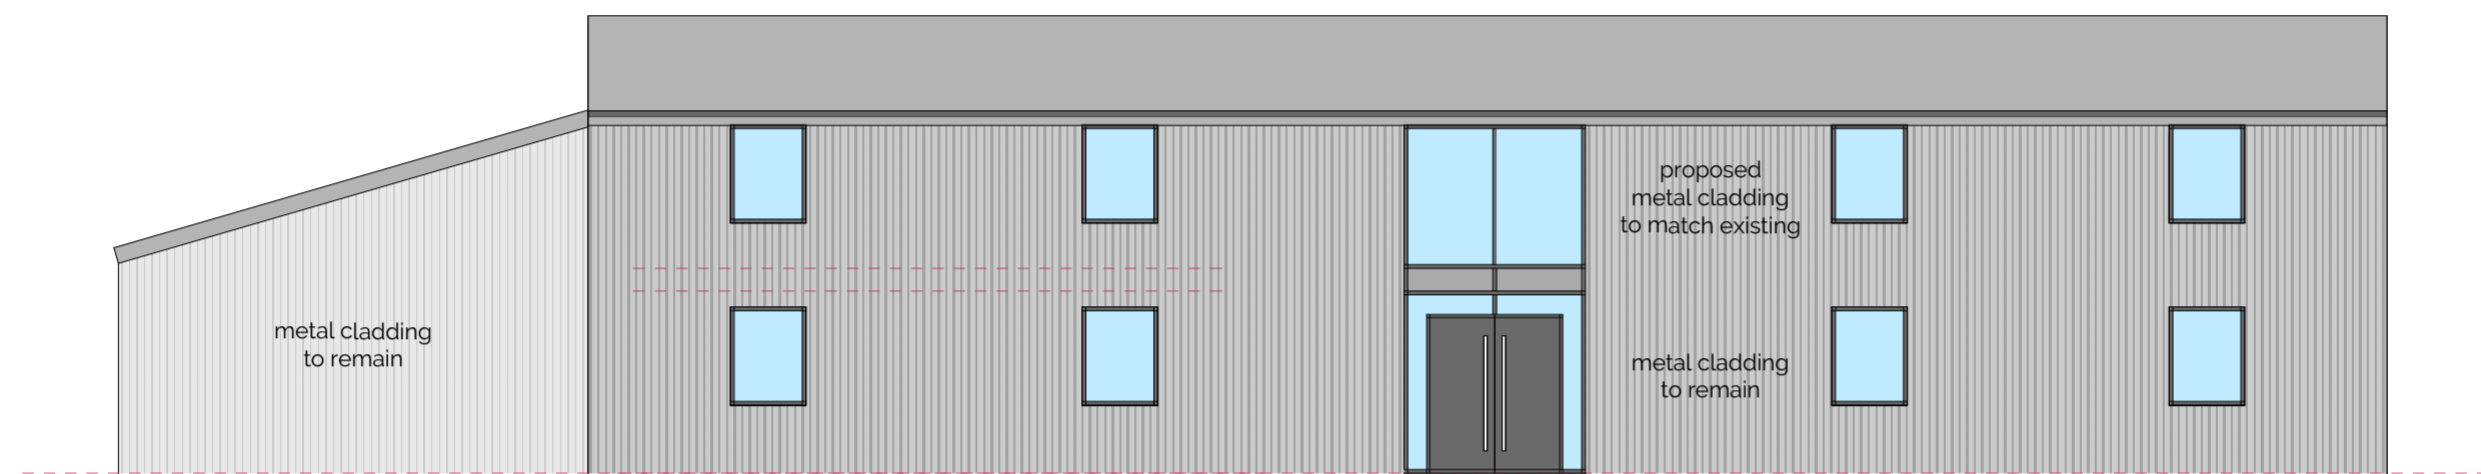



Rear Elevation - Scale 1:100

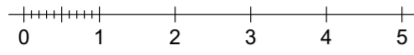

Front Elevation - Scale 1:100

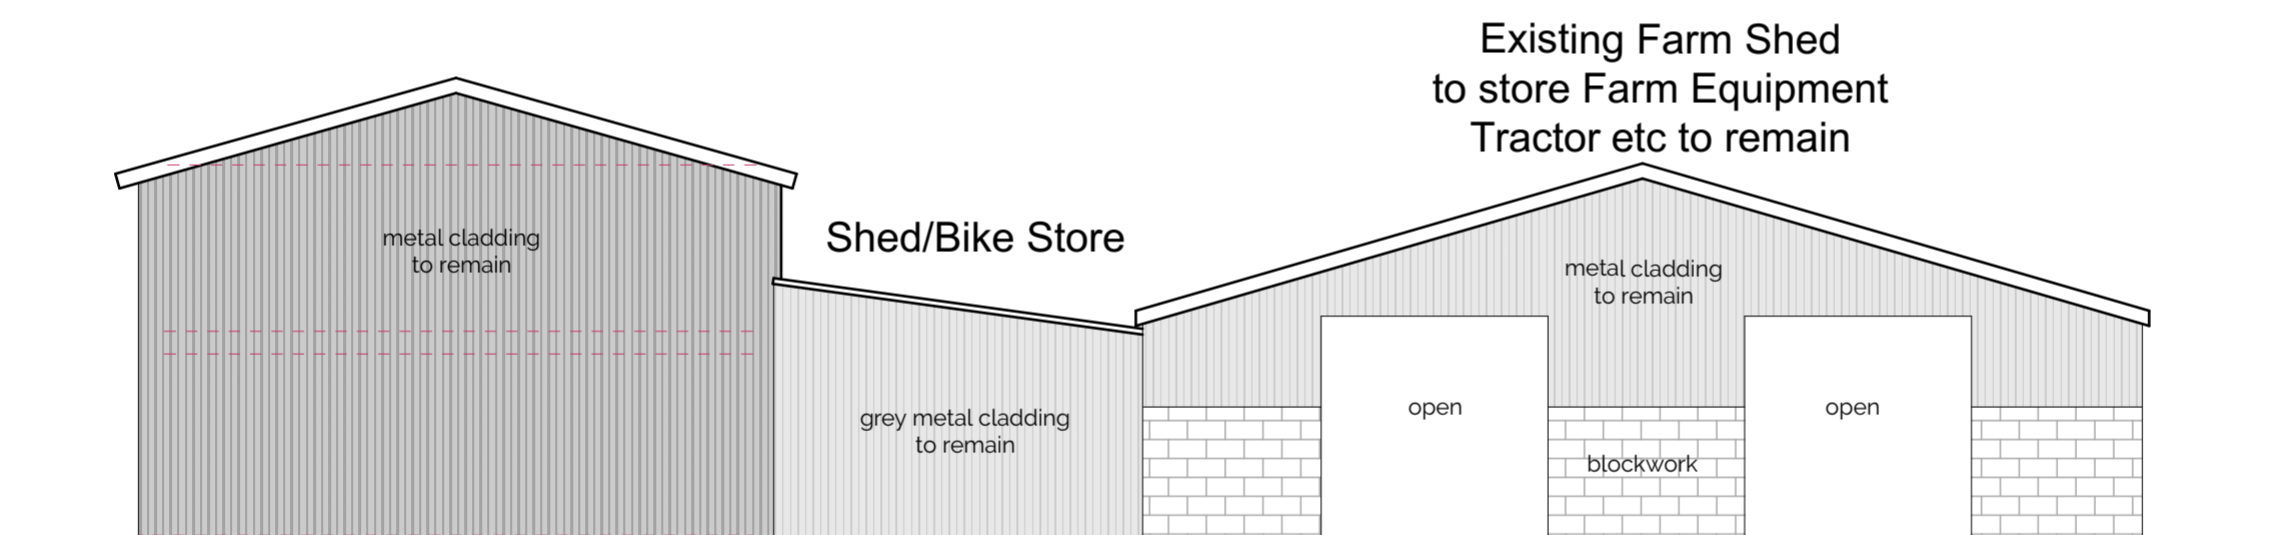

Side Elevation - Scale 1:100

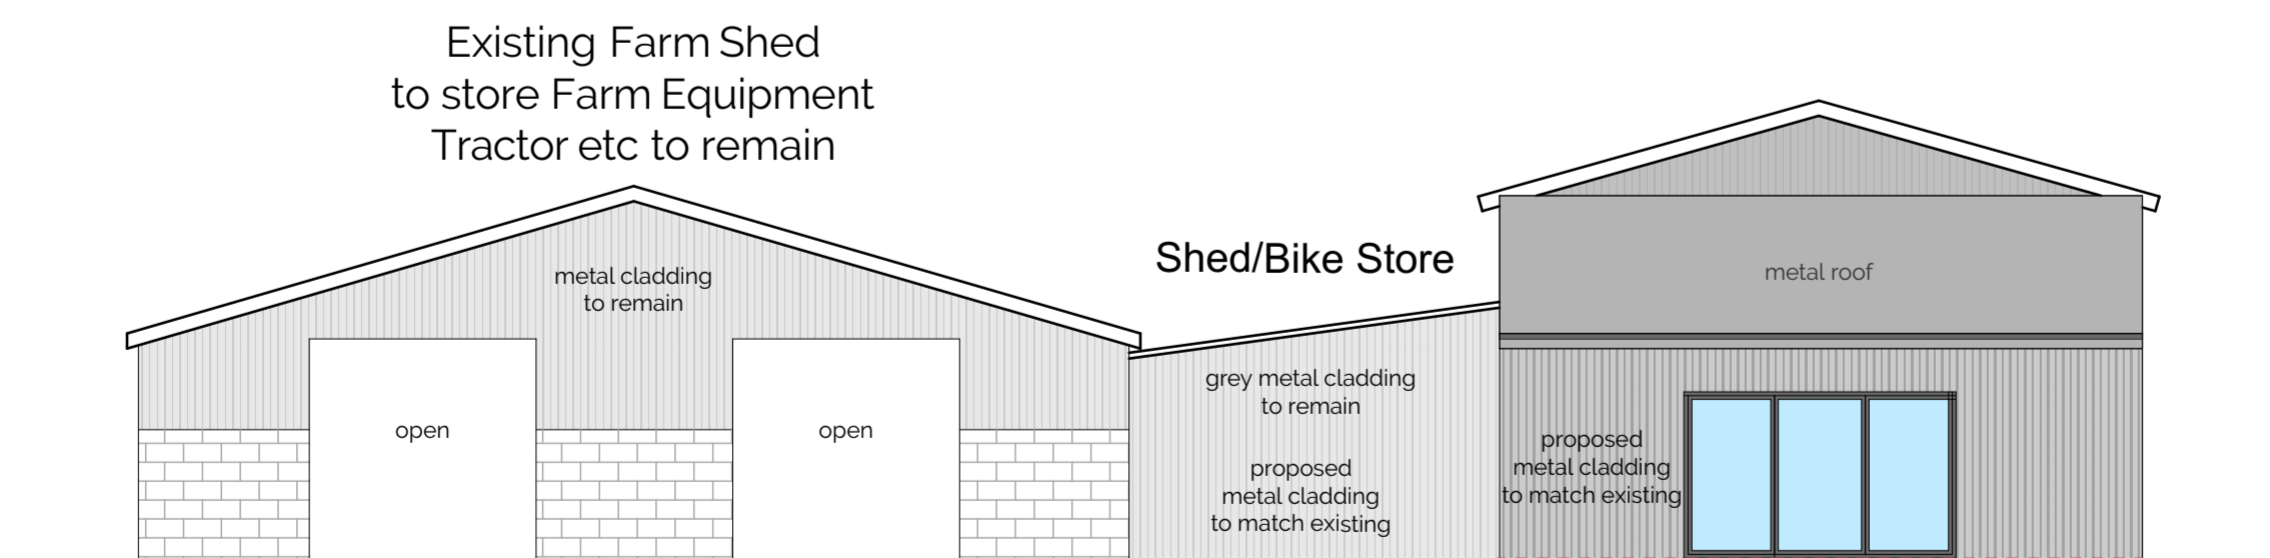

Side Elevation - Scale 1:100

The Rural Planning Co

Millridge Farm, Parsons Lane, Hartlebury, Worcs, DY11 7YQ
 www.ruralplanningco.co.uk team@ruralplanningco.co.uk

Client
 APS - Advanced Process Solutions Ltd

Project
 Laurel Farm
 Pilning Street
 Pilning
 BS35 4HN

Project Description
 Prior notification of change of use from Agricultural Building to 1no. residential dwelling
Planning - Elevations

Drawn by: **NA** Checked by: **HM**
 Date: **March 2024** Date: **March 2024**

Layout ID: **J008571-13** Drawing Scale: **1:100 @ A2 Portrait** Revision: