

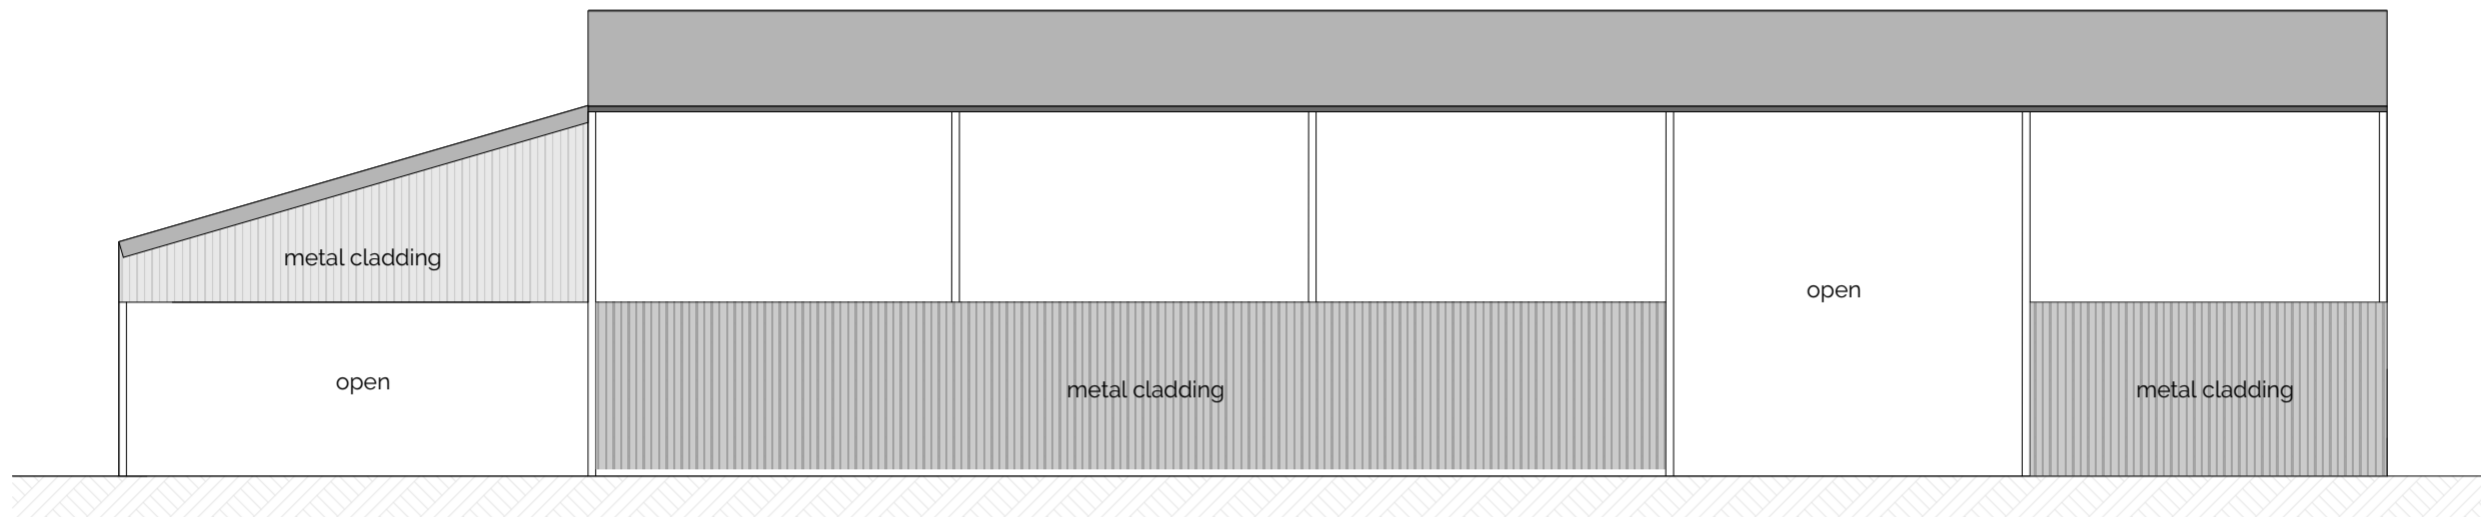



Rear Elevation - Scale 1:100

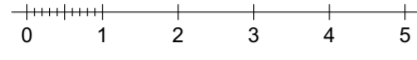

Front Elevation - Scale 1:100

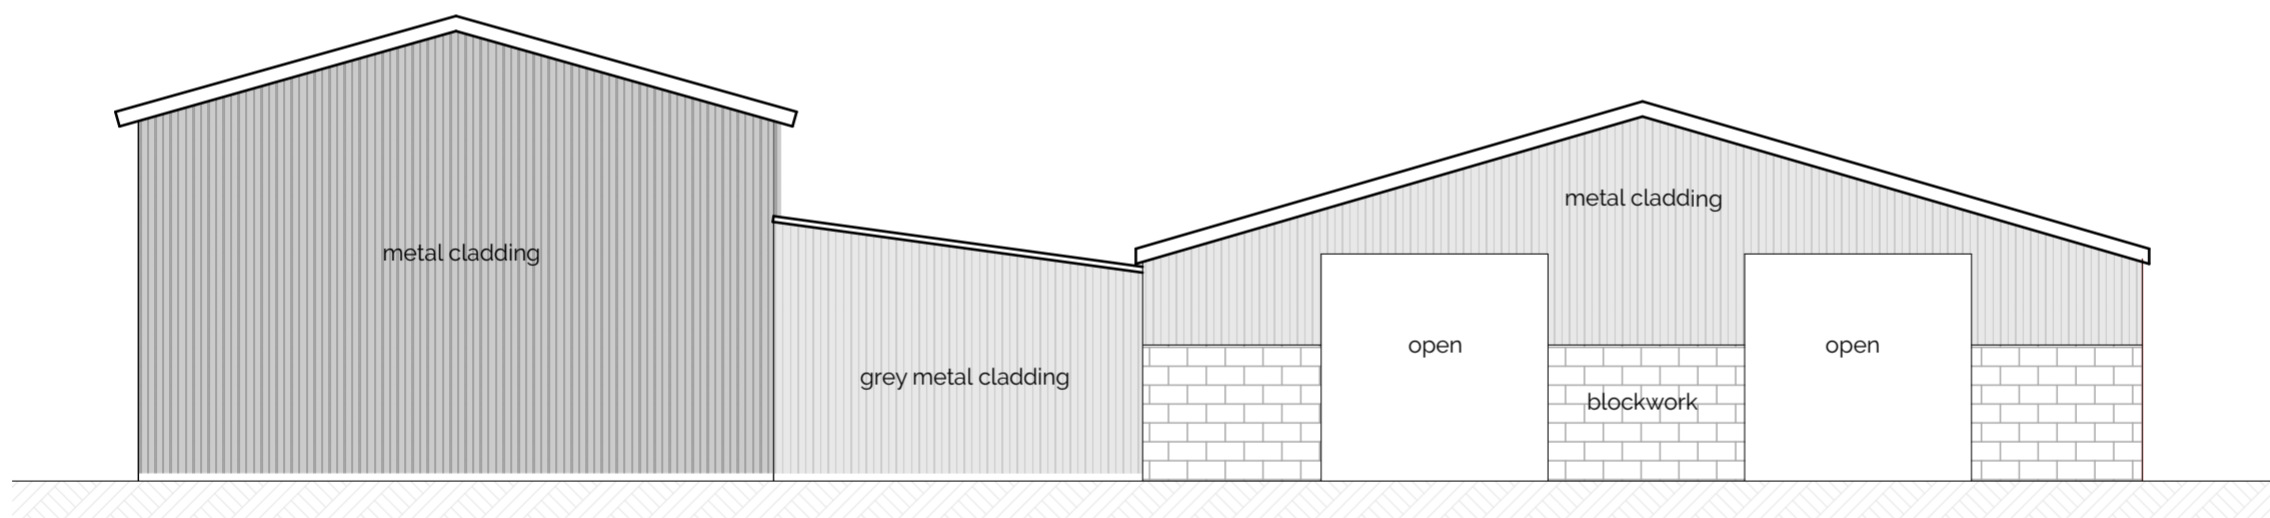

Side Elevation - Scale 1:100

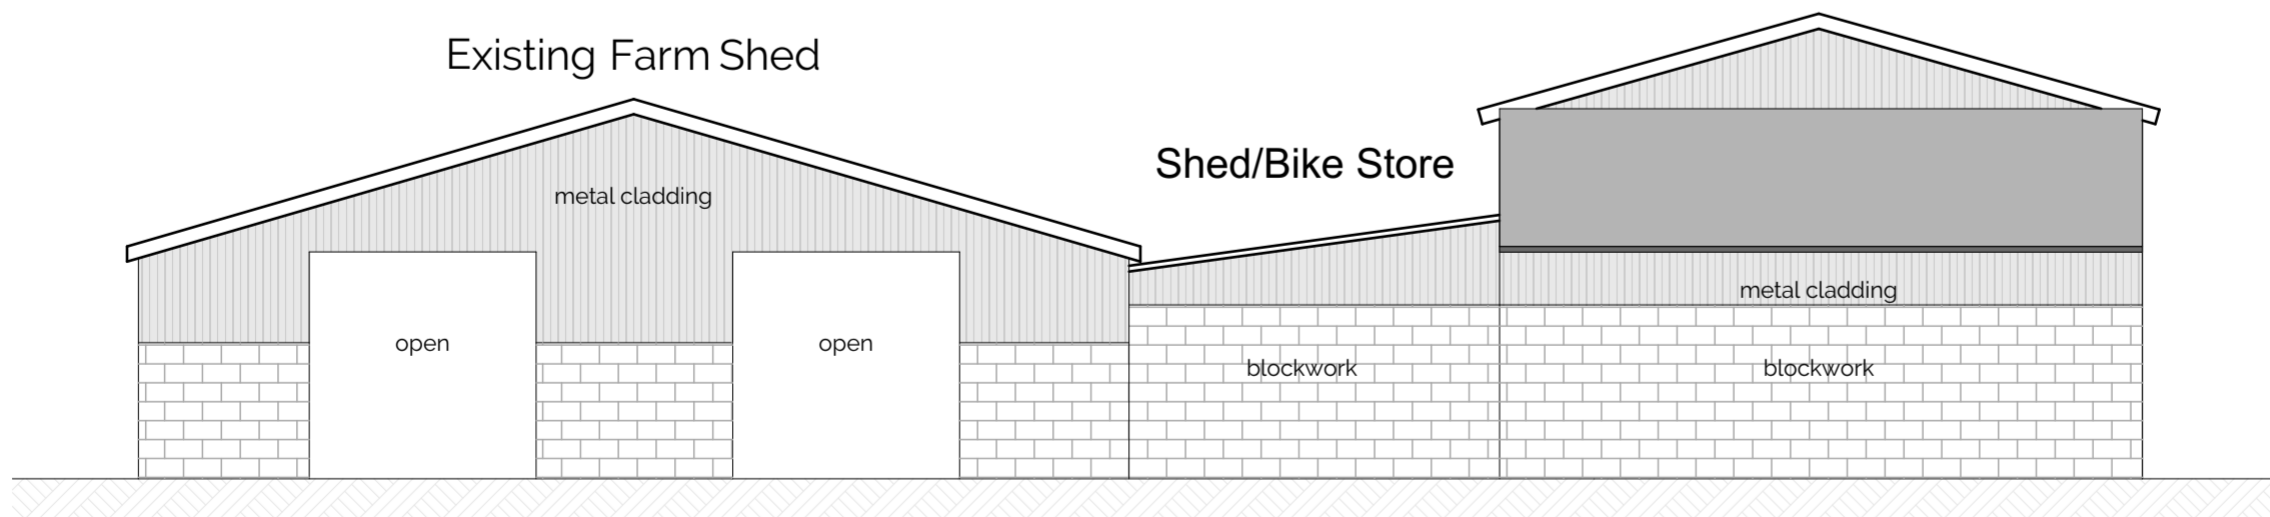

Side Elevation - Scale 1:100

The Rural Planning Co

Milridge Farm, Parsons Lane, Hartlebury, Worcs, DY11 7YO  
 www.theruralplanningco.co.uk team@theruralplanningco.co.uk

Client  
 APS - Advanced Process Solutions Ltd

Project  
 Laurel Farm  
 Pilning Street  
 Pilning  
 BS35 4HN

Project Description  
 Prior notification of change of use from  
 Agricultural Building to 1no. residential  
 dwelling Drawing Title  
 Survey - Elevations

Drawn by: NA Checked by: HM  
 Date: March 2024 Date: March 2024

Layout ID Drawing Scale Revision  
 J008571-04 1:100 @ A2 Portrait