




FRONT (SOUTH) ELEVATION TO BWLCH ROAD




SIDE ELEVATION (WEST) TO EVERSWELL ROAD

**Existing Materials/Finishes**

- ROOF  
Interlocking concrete tiles  
UPVC fascias colour: black  
Rainwater goods: black
- EXTERNAL WALL  
Painted render, partial brickwork to front elevation
- WINDOWS/DOORS  
White UPVC

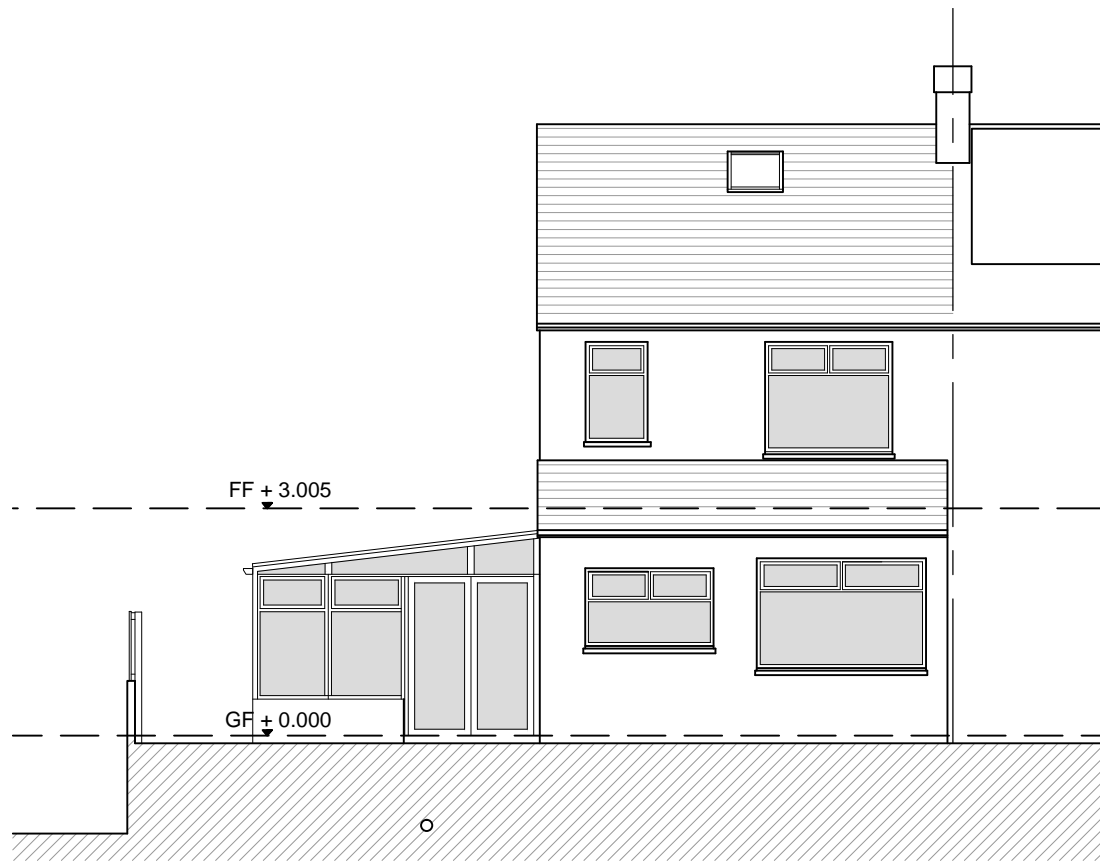


REAR (NORTH) ELEVATION

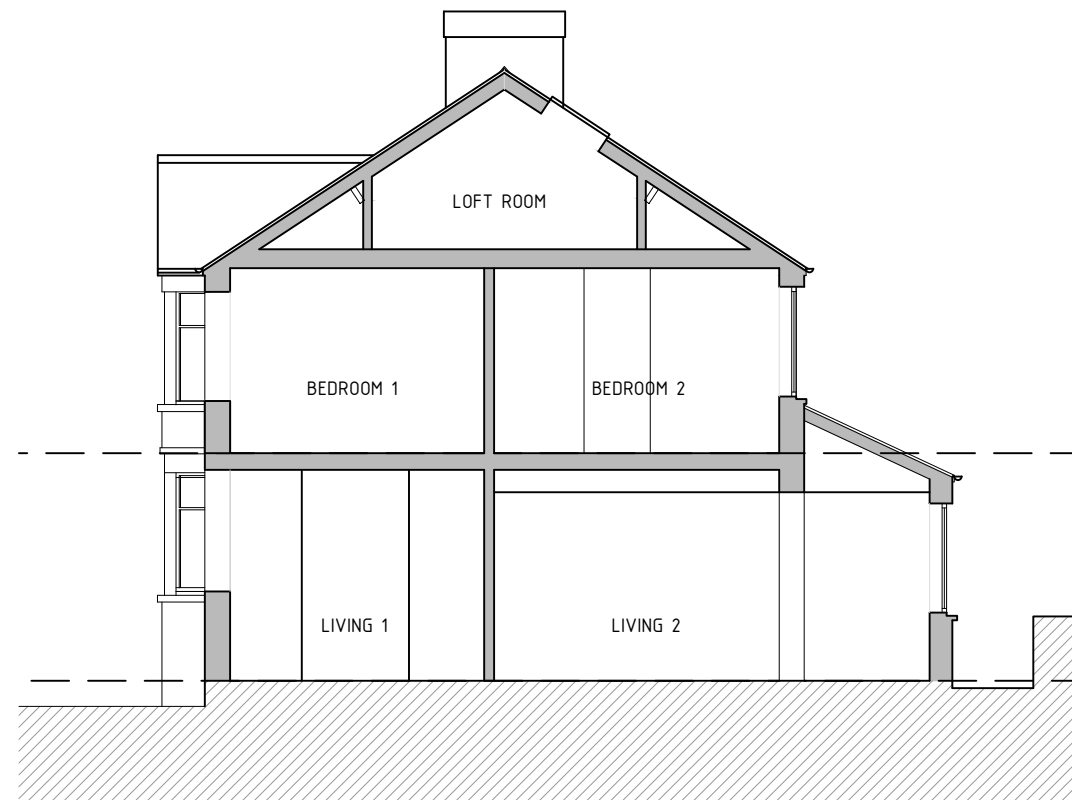


SECTION A-A

Scale 1:100

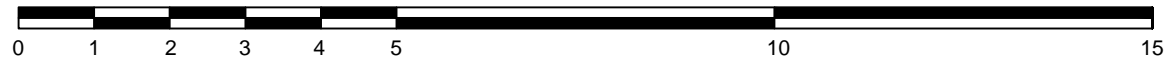

Revisions

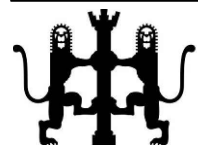

Anthony M Whyman RIBA Chartered Architect  
58 Mill Road, Lisvane Cardiff CF14 0XS  
T: 0771 3347542  
E: amwhyman@gmail.com

Project  
PROPOSED EXTENSION  
98 BWLCH ROAD, CARDIFF  
CF5 3DA

Drawing Title  
EXISTING ELEVATIONS  
& SECTION

Drawing Status  
PLANNING

Scale 1:100@ A3 Date FEB 2024  
Drawing No. Issue  
365/P202