

All dimensions to be verified prior to the commencement of any work or the production of any shop drawing.

All omissions and discrepancies to be reported to the Architect immediately.

This drawing is to be read in conjunction with all related Architect's and Engineer's drawings and any other relevant information.


Notes

Demolition of wall according to engineer's information


All additions and structure to comply with the Party Wall Act and Building Regulations where necessary

Extension to be finished in similar material to existing.

Any new windows to be similar to the property's existing windows

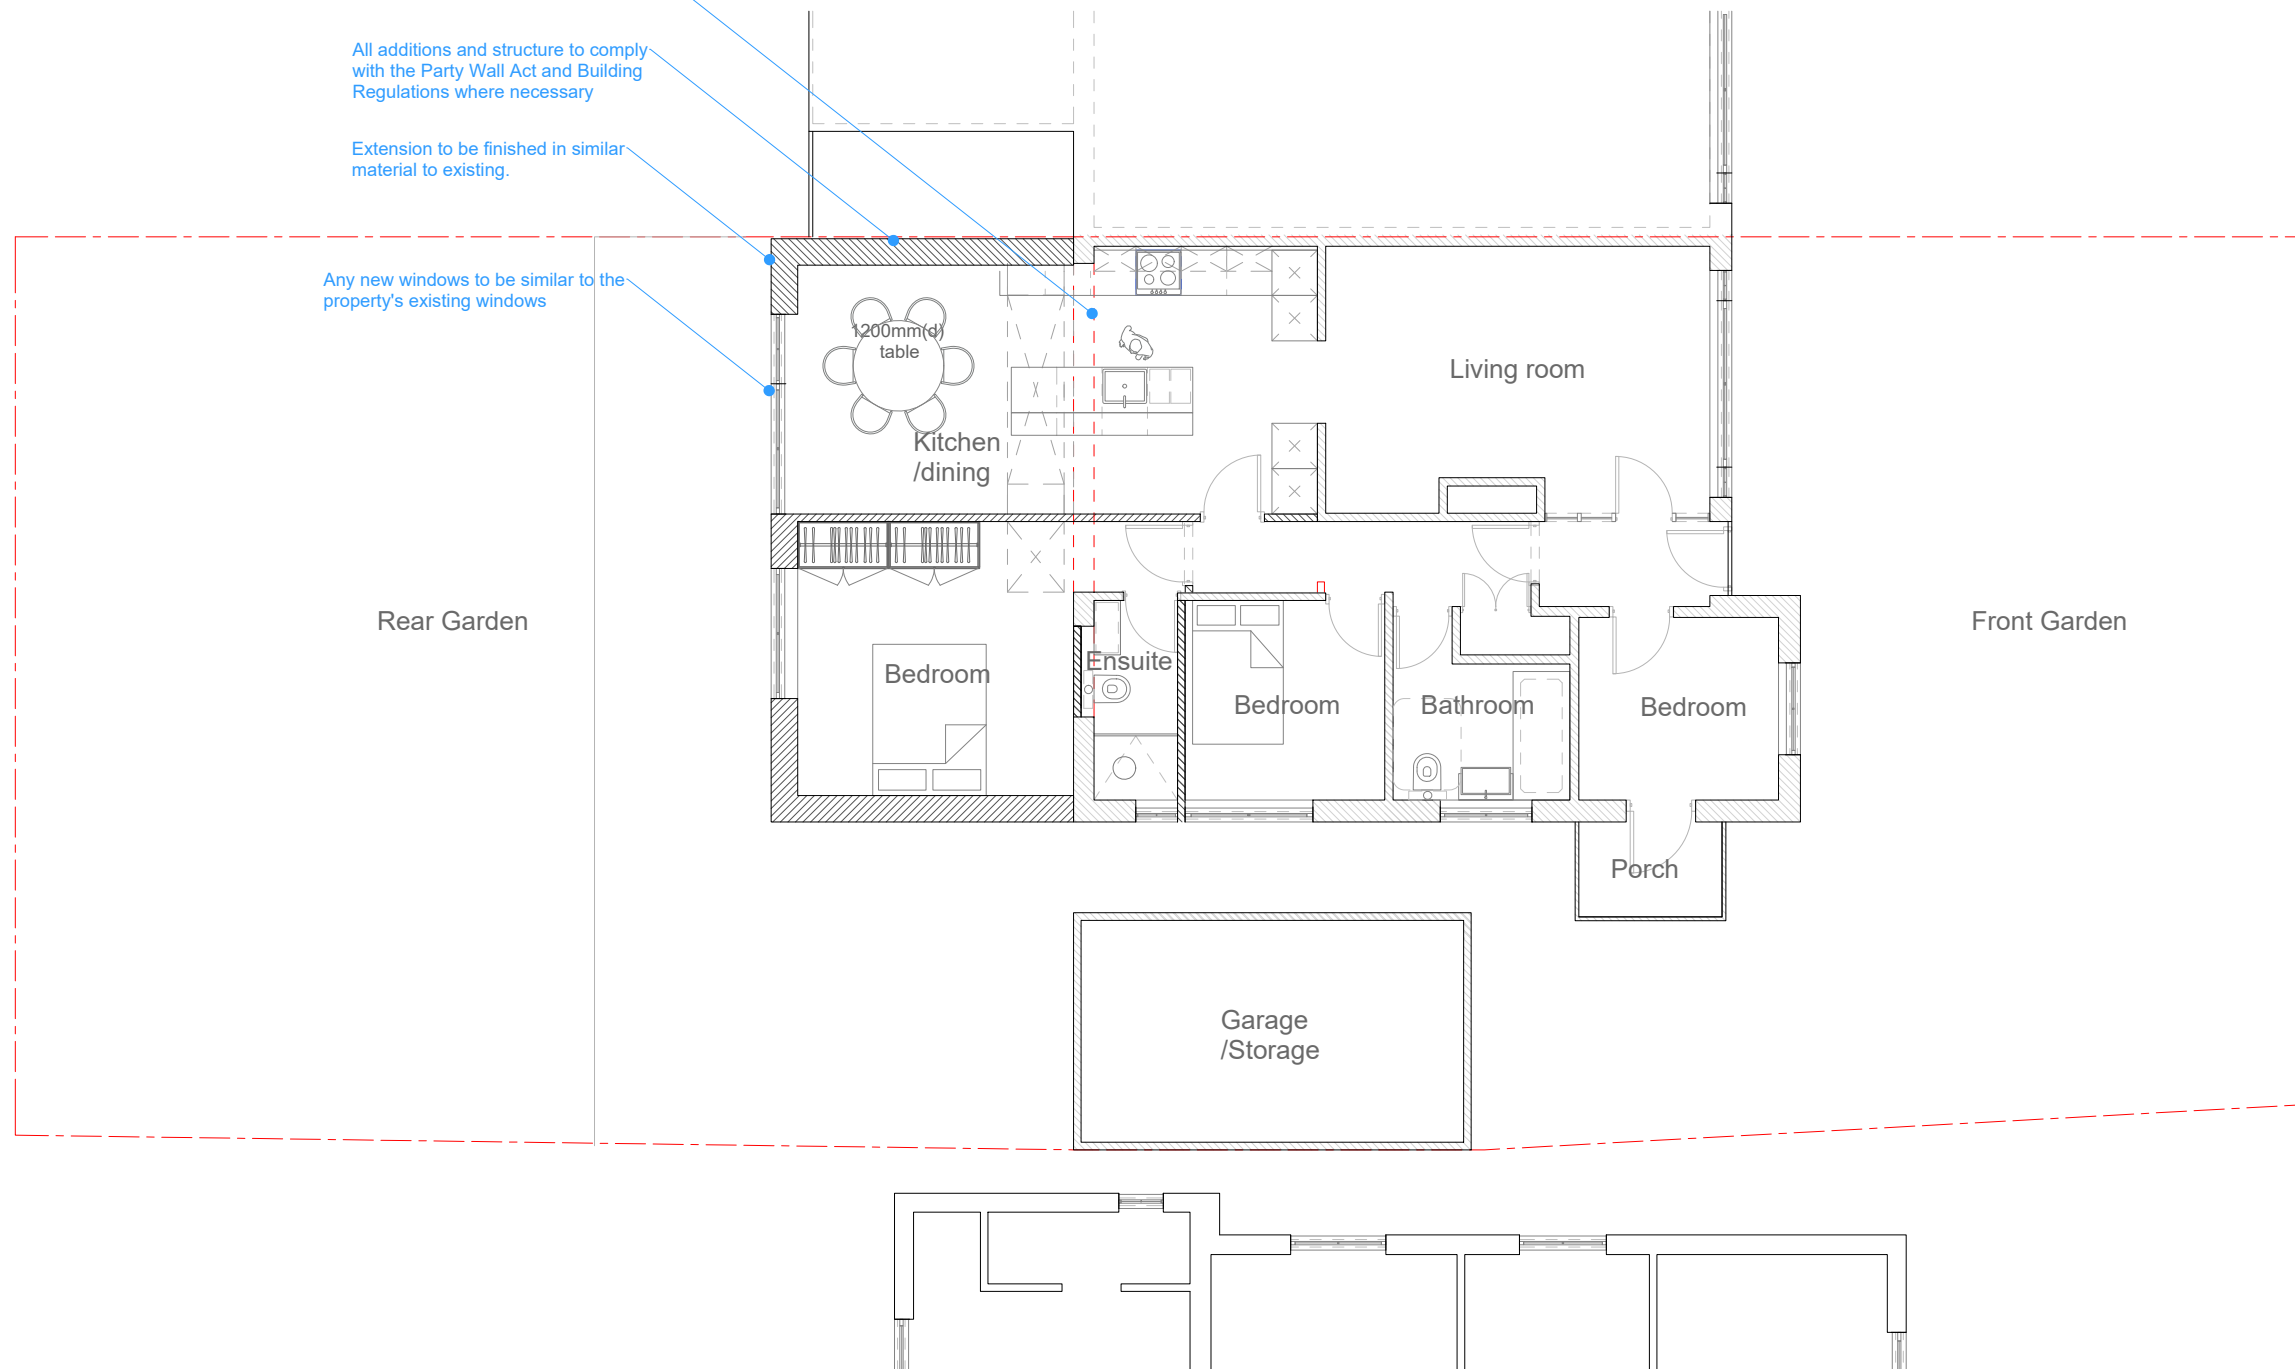

Key

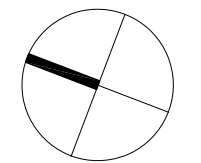

Project
8 Dickasons, Melbourn, SG8 6EL

Drawing
Proposed Ground Floor Plan

Status
Permitted Development

Drawn/Checked EH / NE	Date 25/02/24	Scale 1/100 @A3
--------------------------	------------------	--------------------

Project number 021	Drawing number NE-021-P-201	Rev 00
-----------------------	--------------------------------	-----------

