



Ground Floor Plan

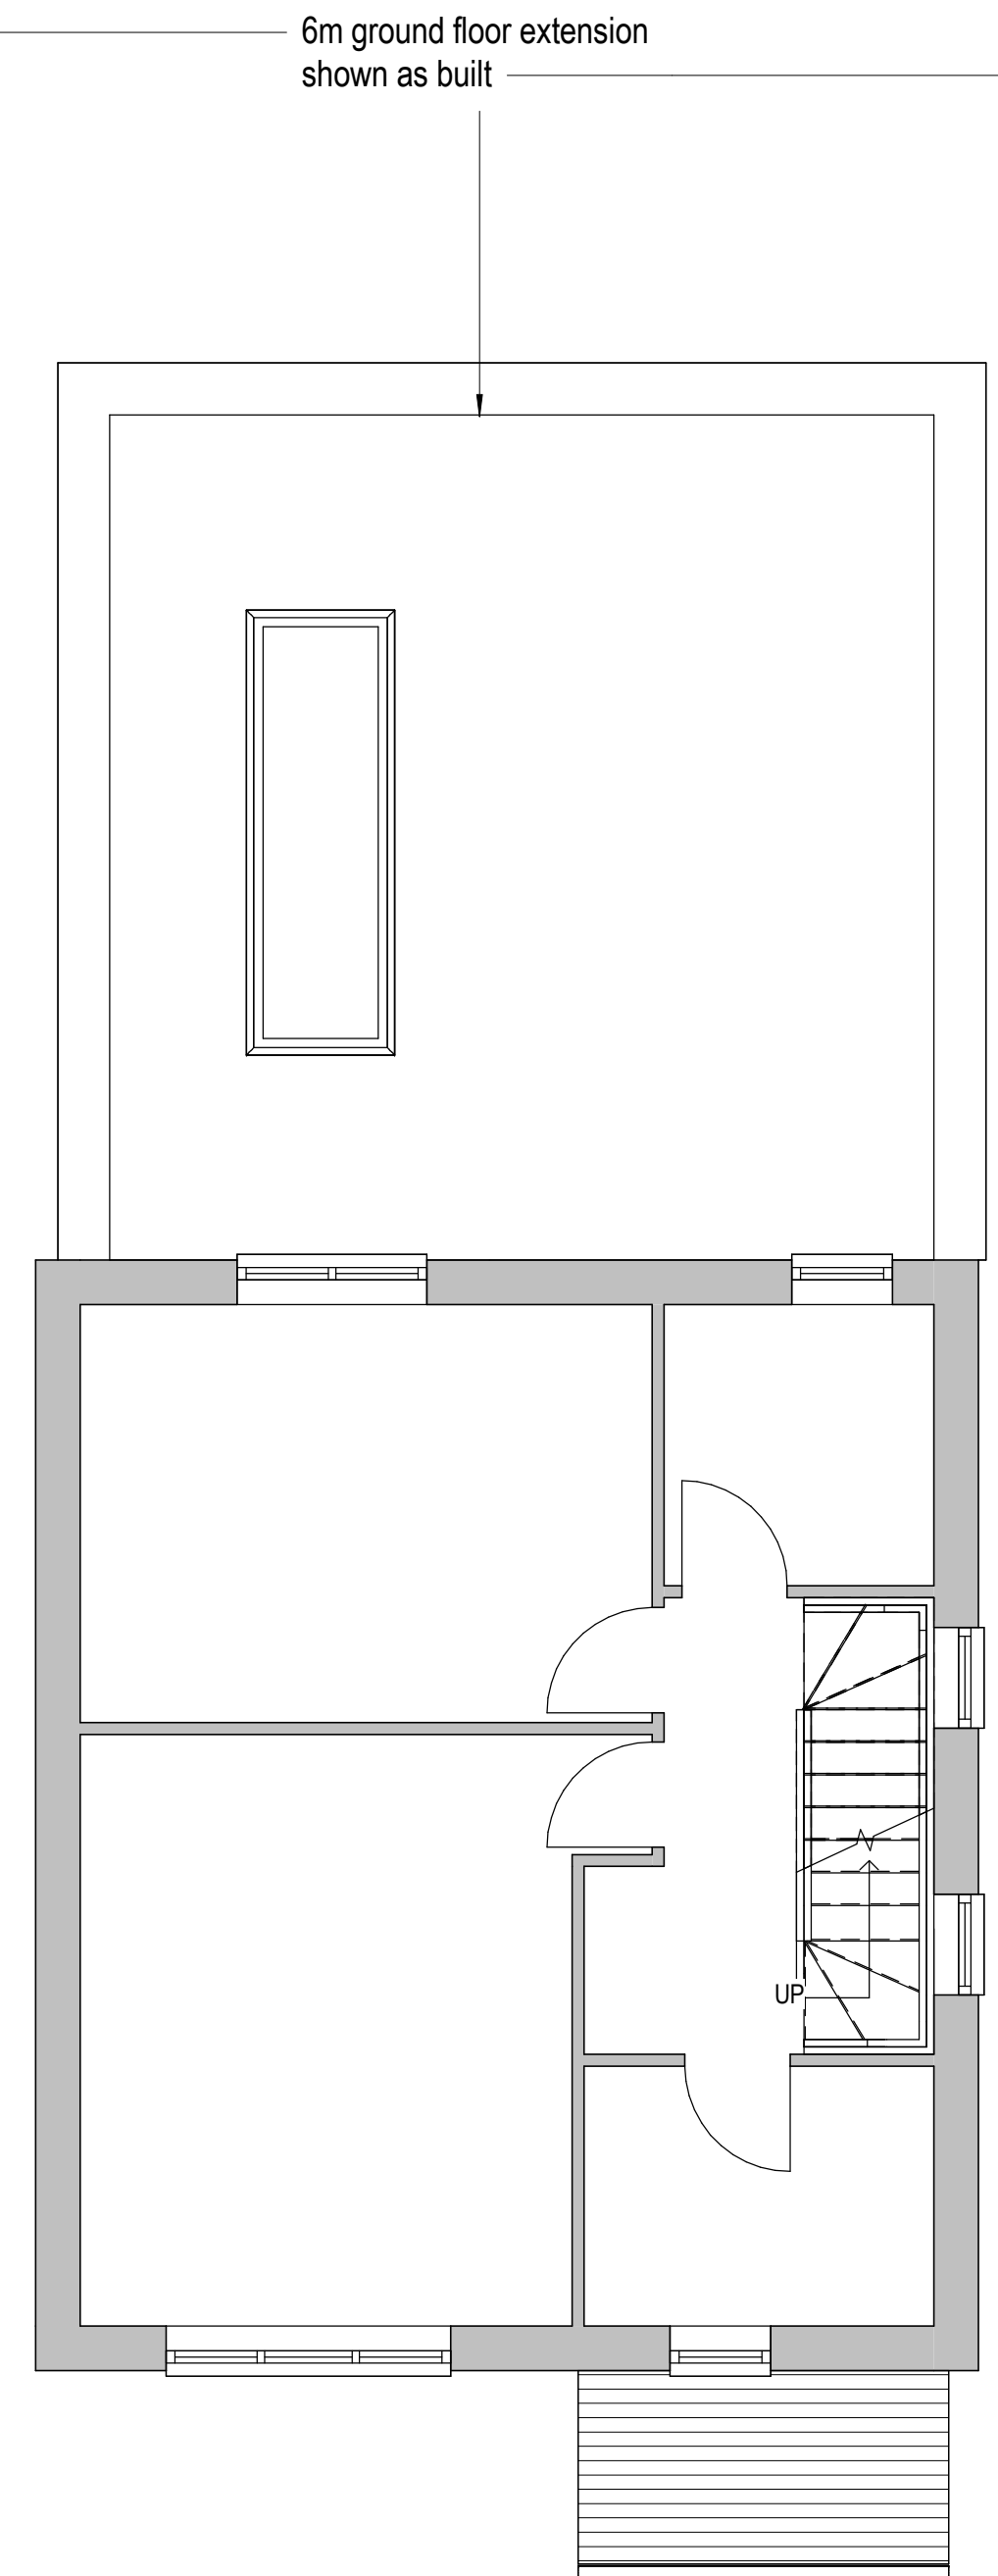

First Floor Plan

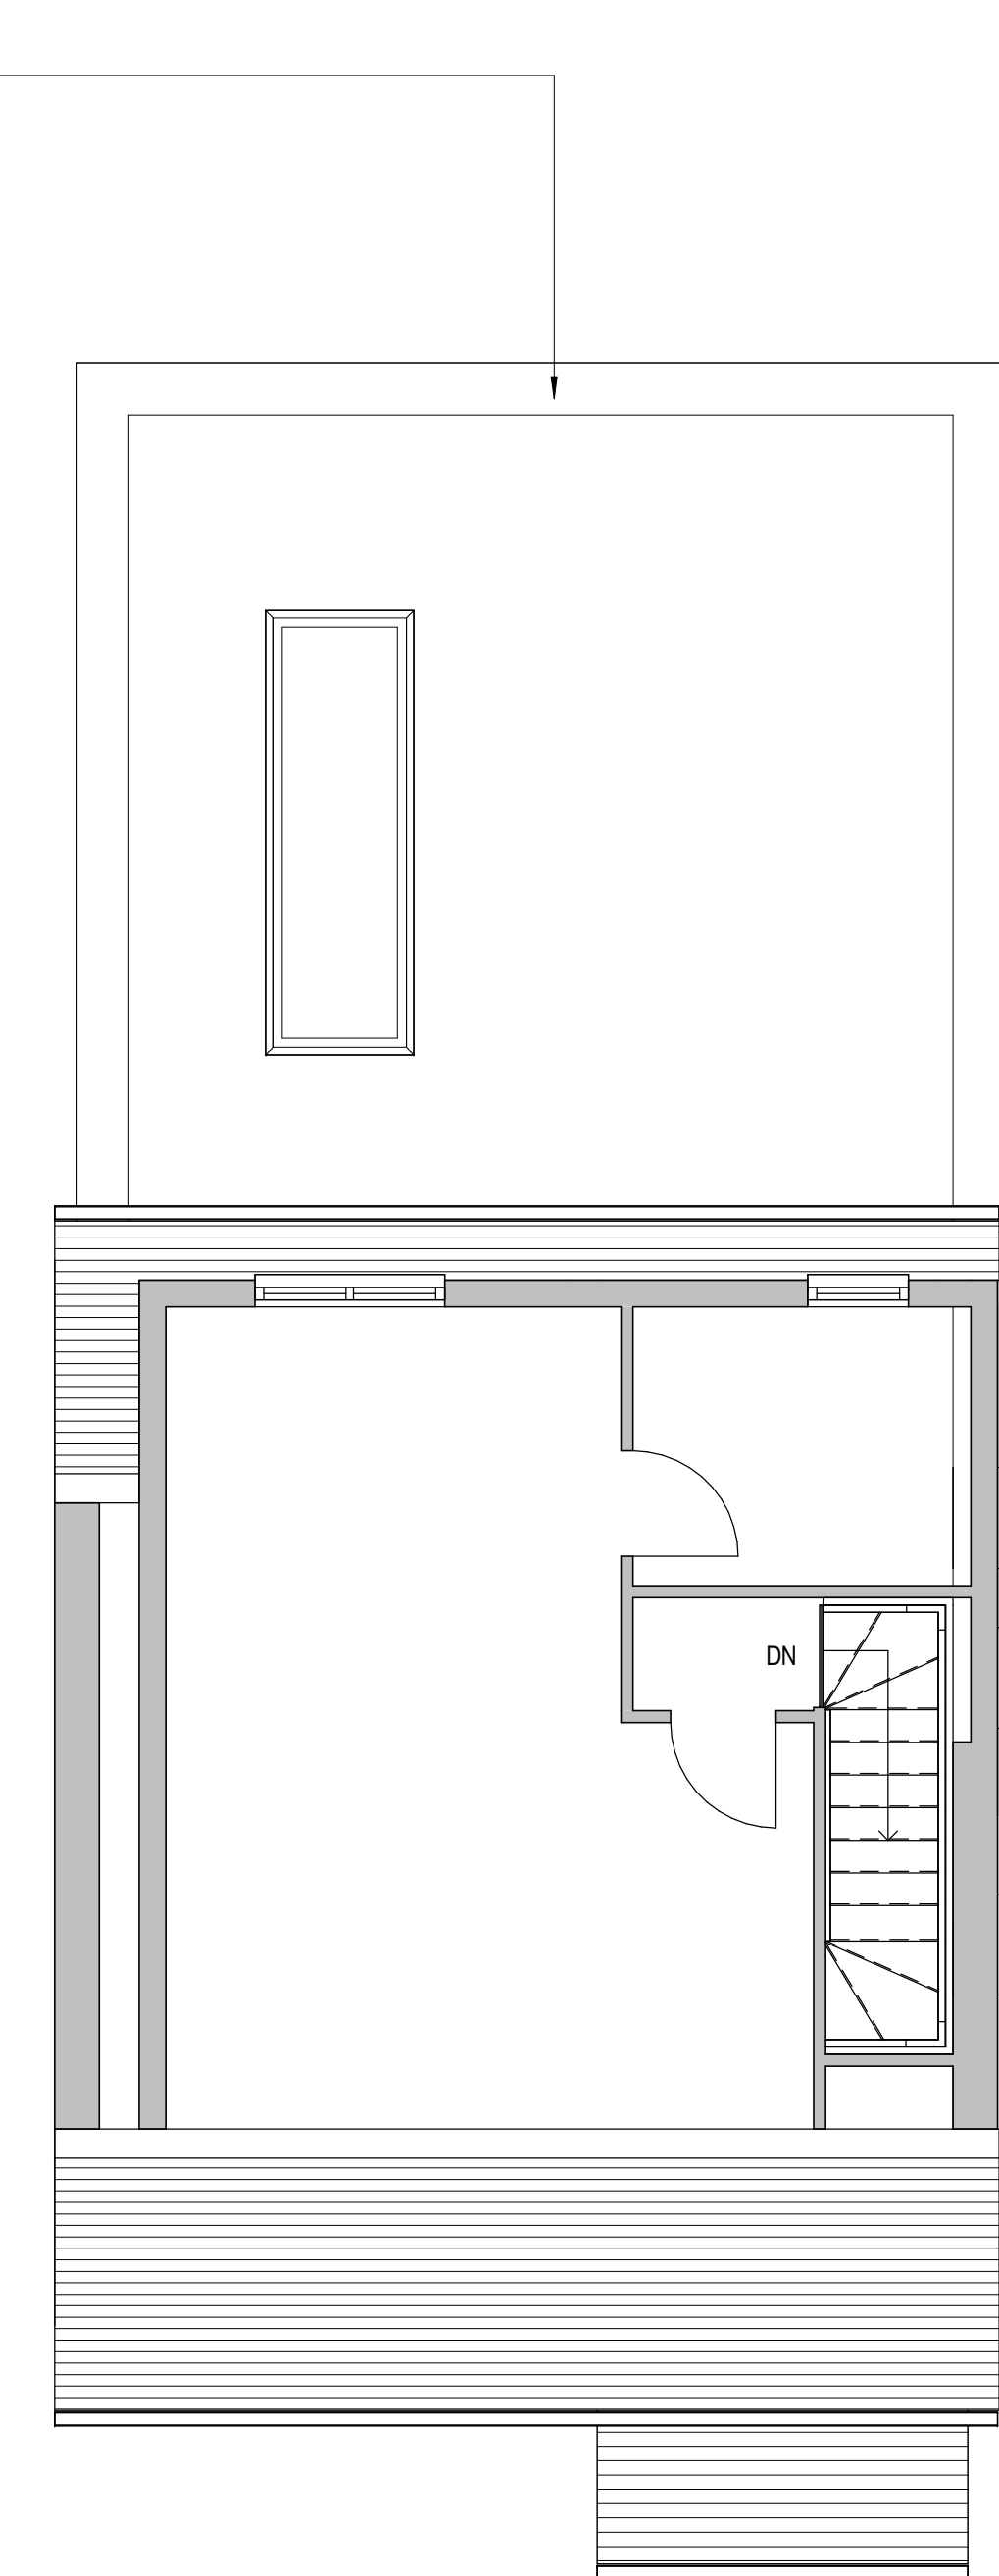

Second Floor Plan

6m ground floor extension
shown as built

1	PLANNING APPLICATION	AG	AG	05/03/24
rev	description	drawn	checked	date
revisions				

status: **PLANNING**
 This drawing is protected under The Copyright, Designs and Patents Act 1988.
 This drawing is produced for PLANNING PURPOSES ONLY and is not to be used for construction.

STUDIO

TWENTY THREE

client: Adam Zubrzycki

project: 210 Wrythe Lane

title: Existing Floor Plans

scale: 1 : 50 @ A1

date: 19/08/20

drawn: AG

checked: AG

job no: 20025 drawing no: 07001 revision: P1

