



elevations scale 1:100

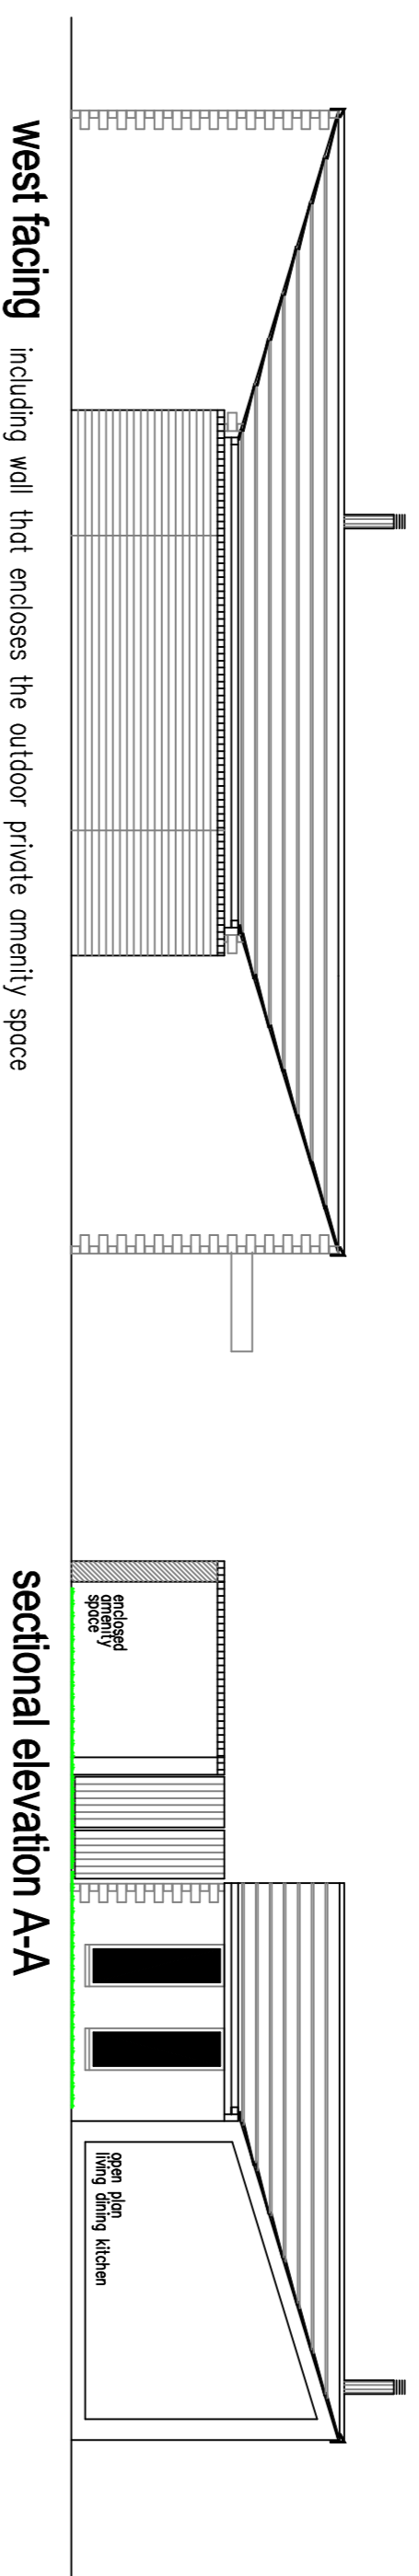


west facing including wall that encloses the outdoor private amenity space

sectional elevation A-A

sectional elevation B-B
illustrating how line of site from primary habitable rooms of adjacent dwellings does not allow visibility of the enclosed amenity space

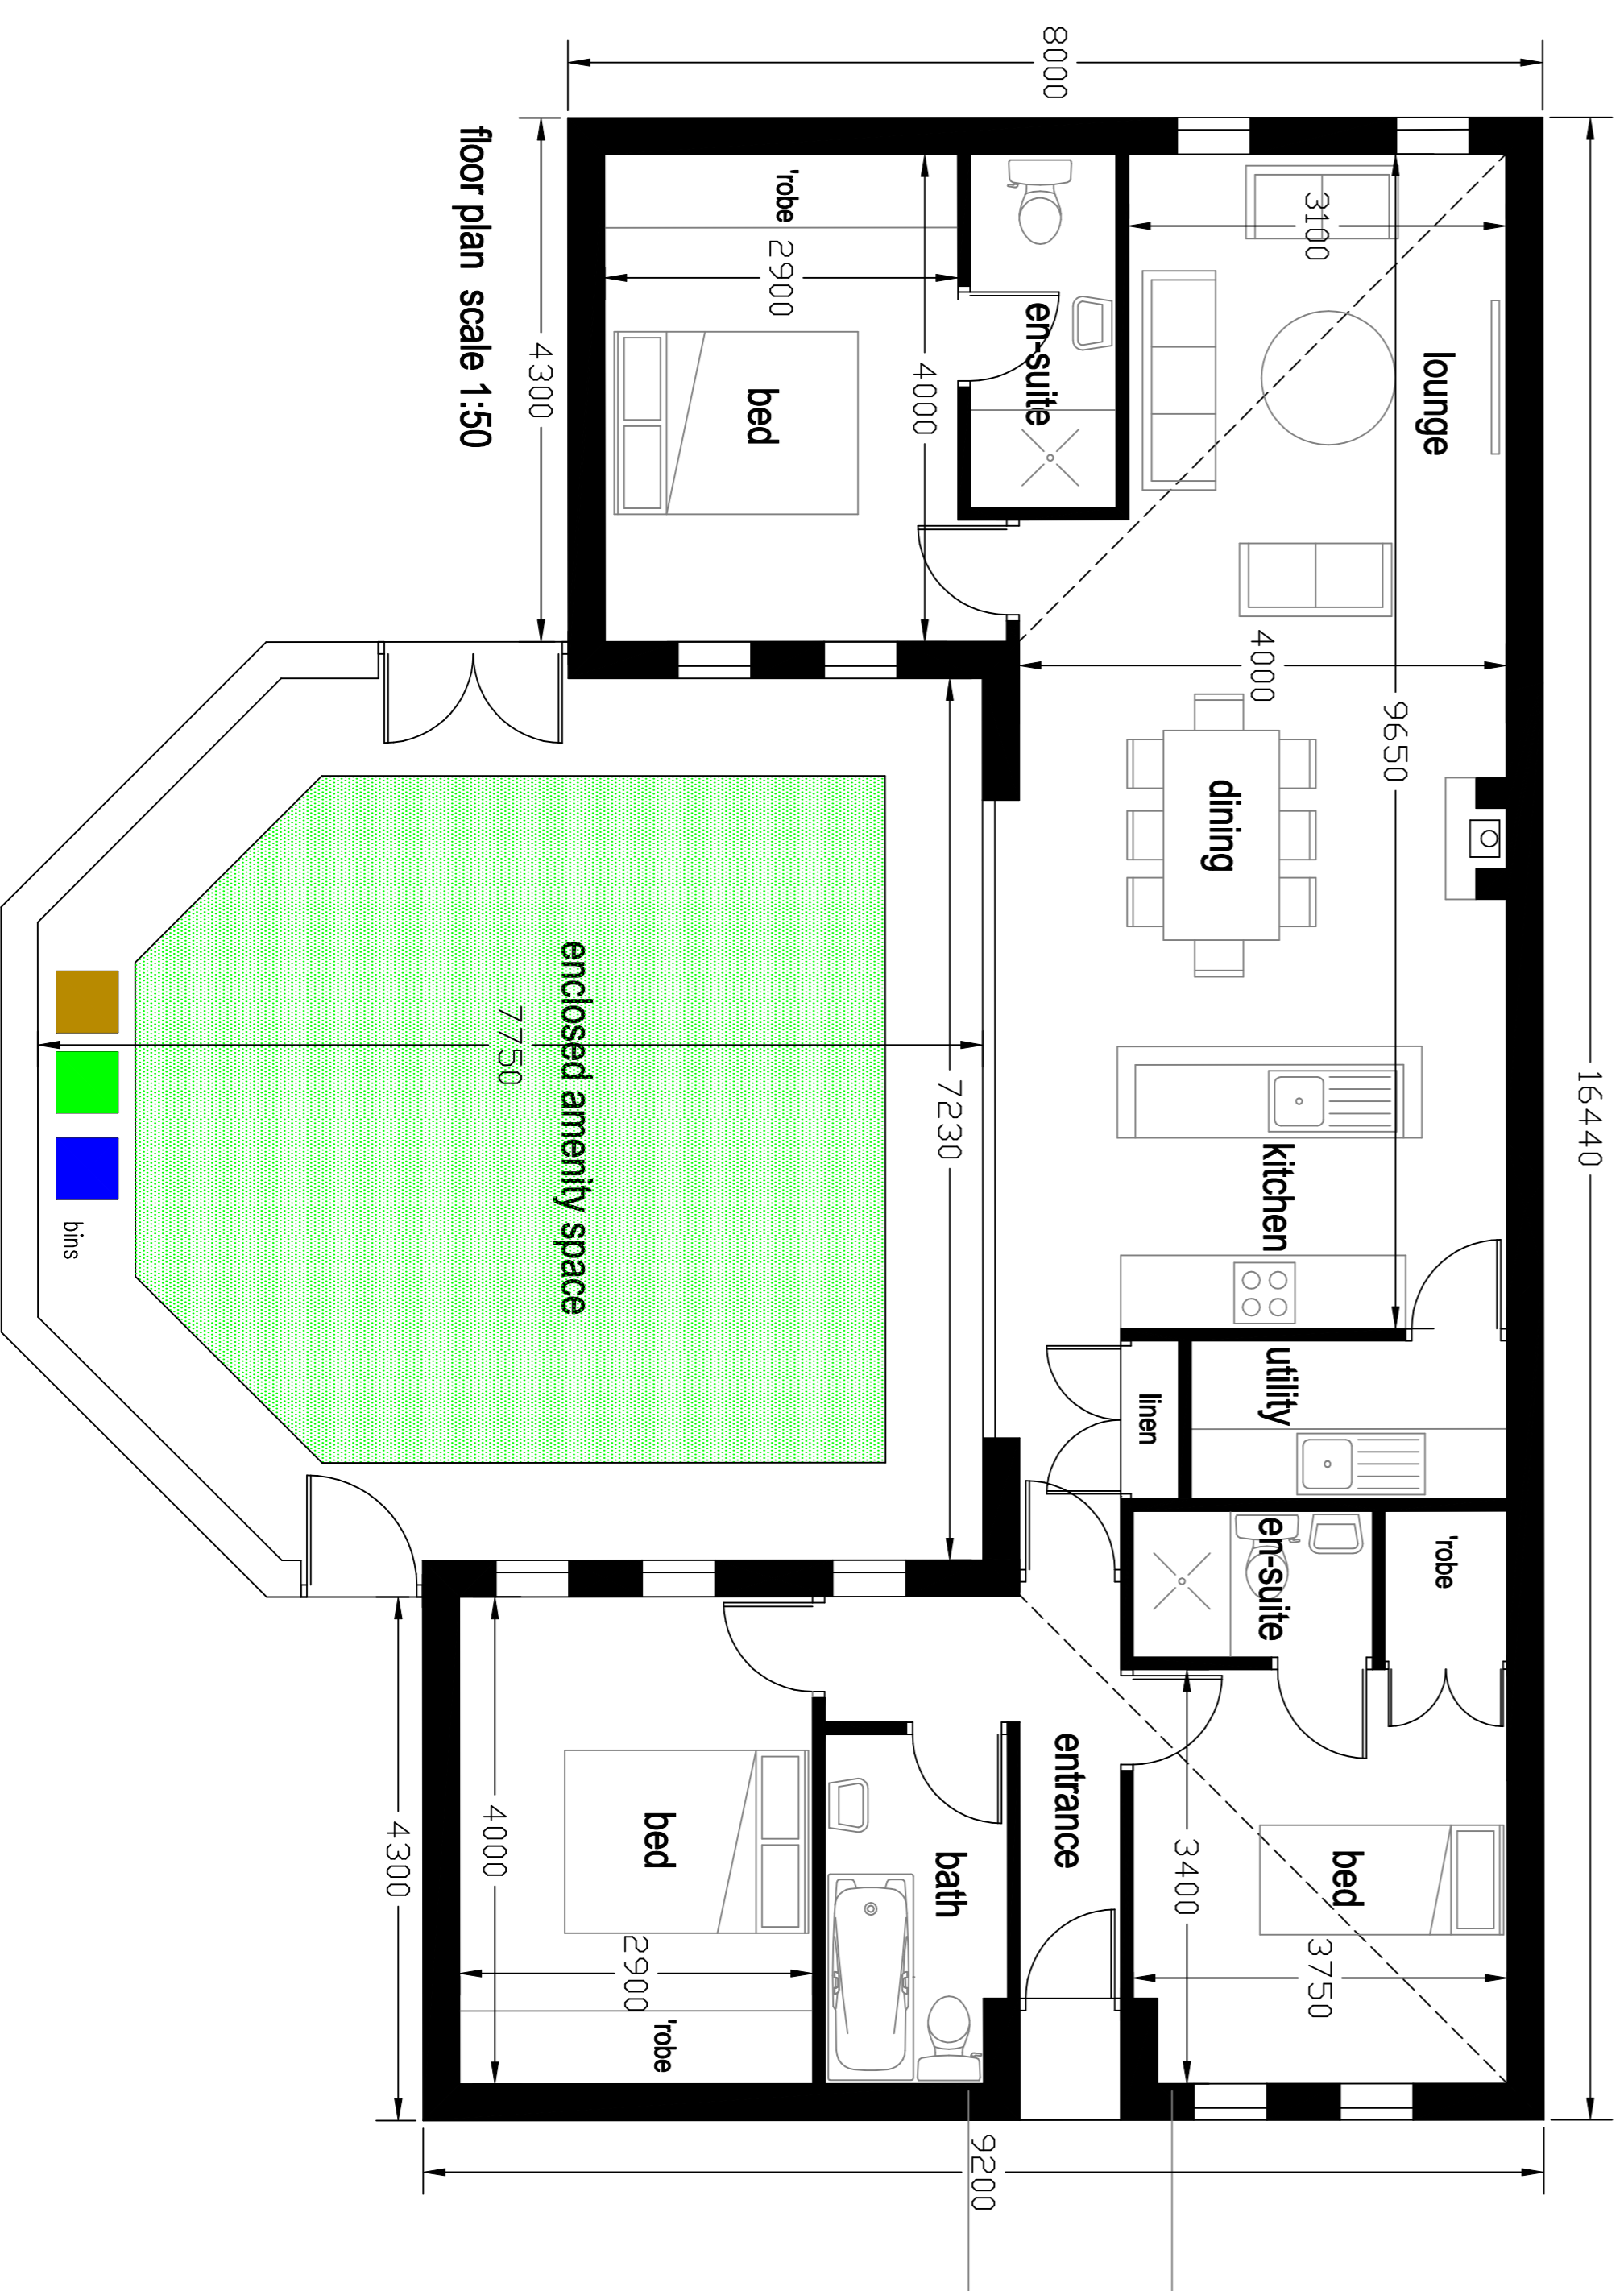

floor plan scale 1:50

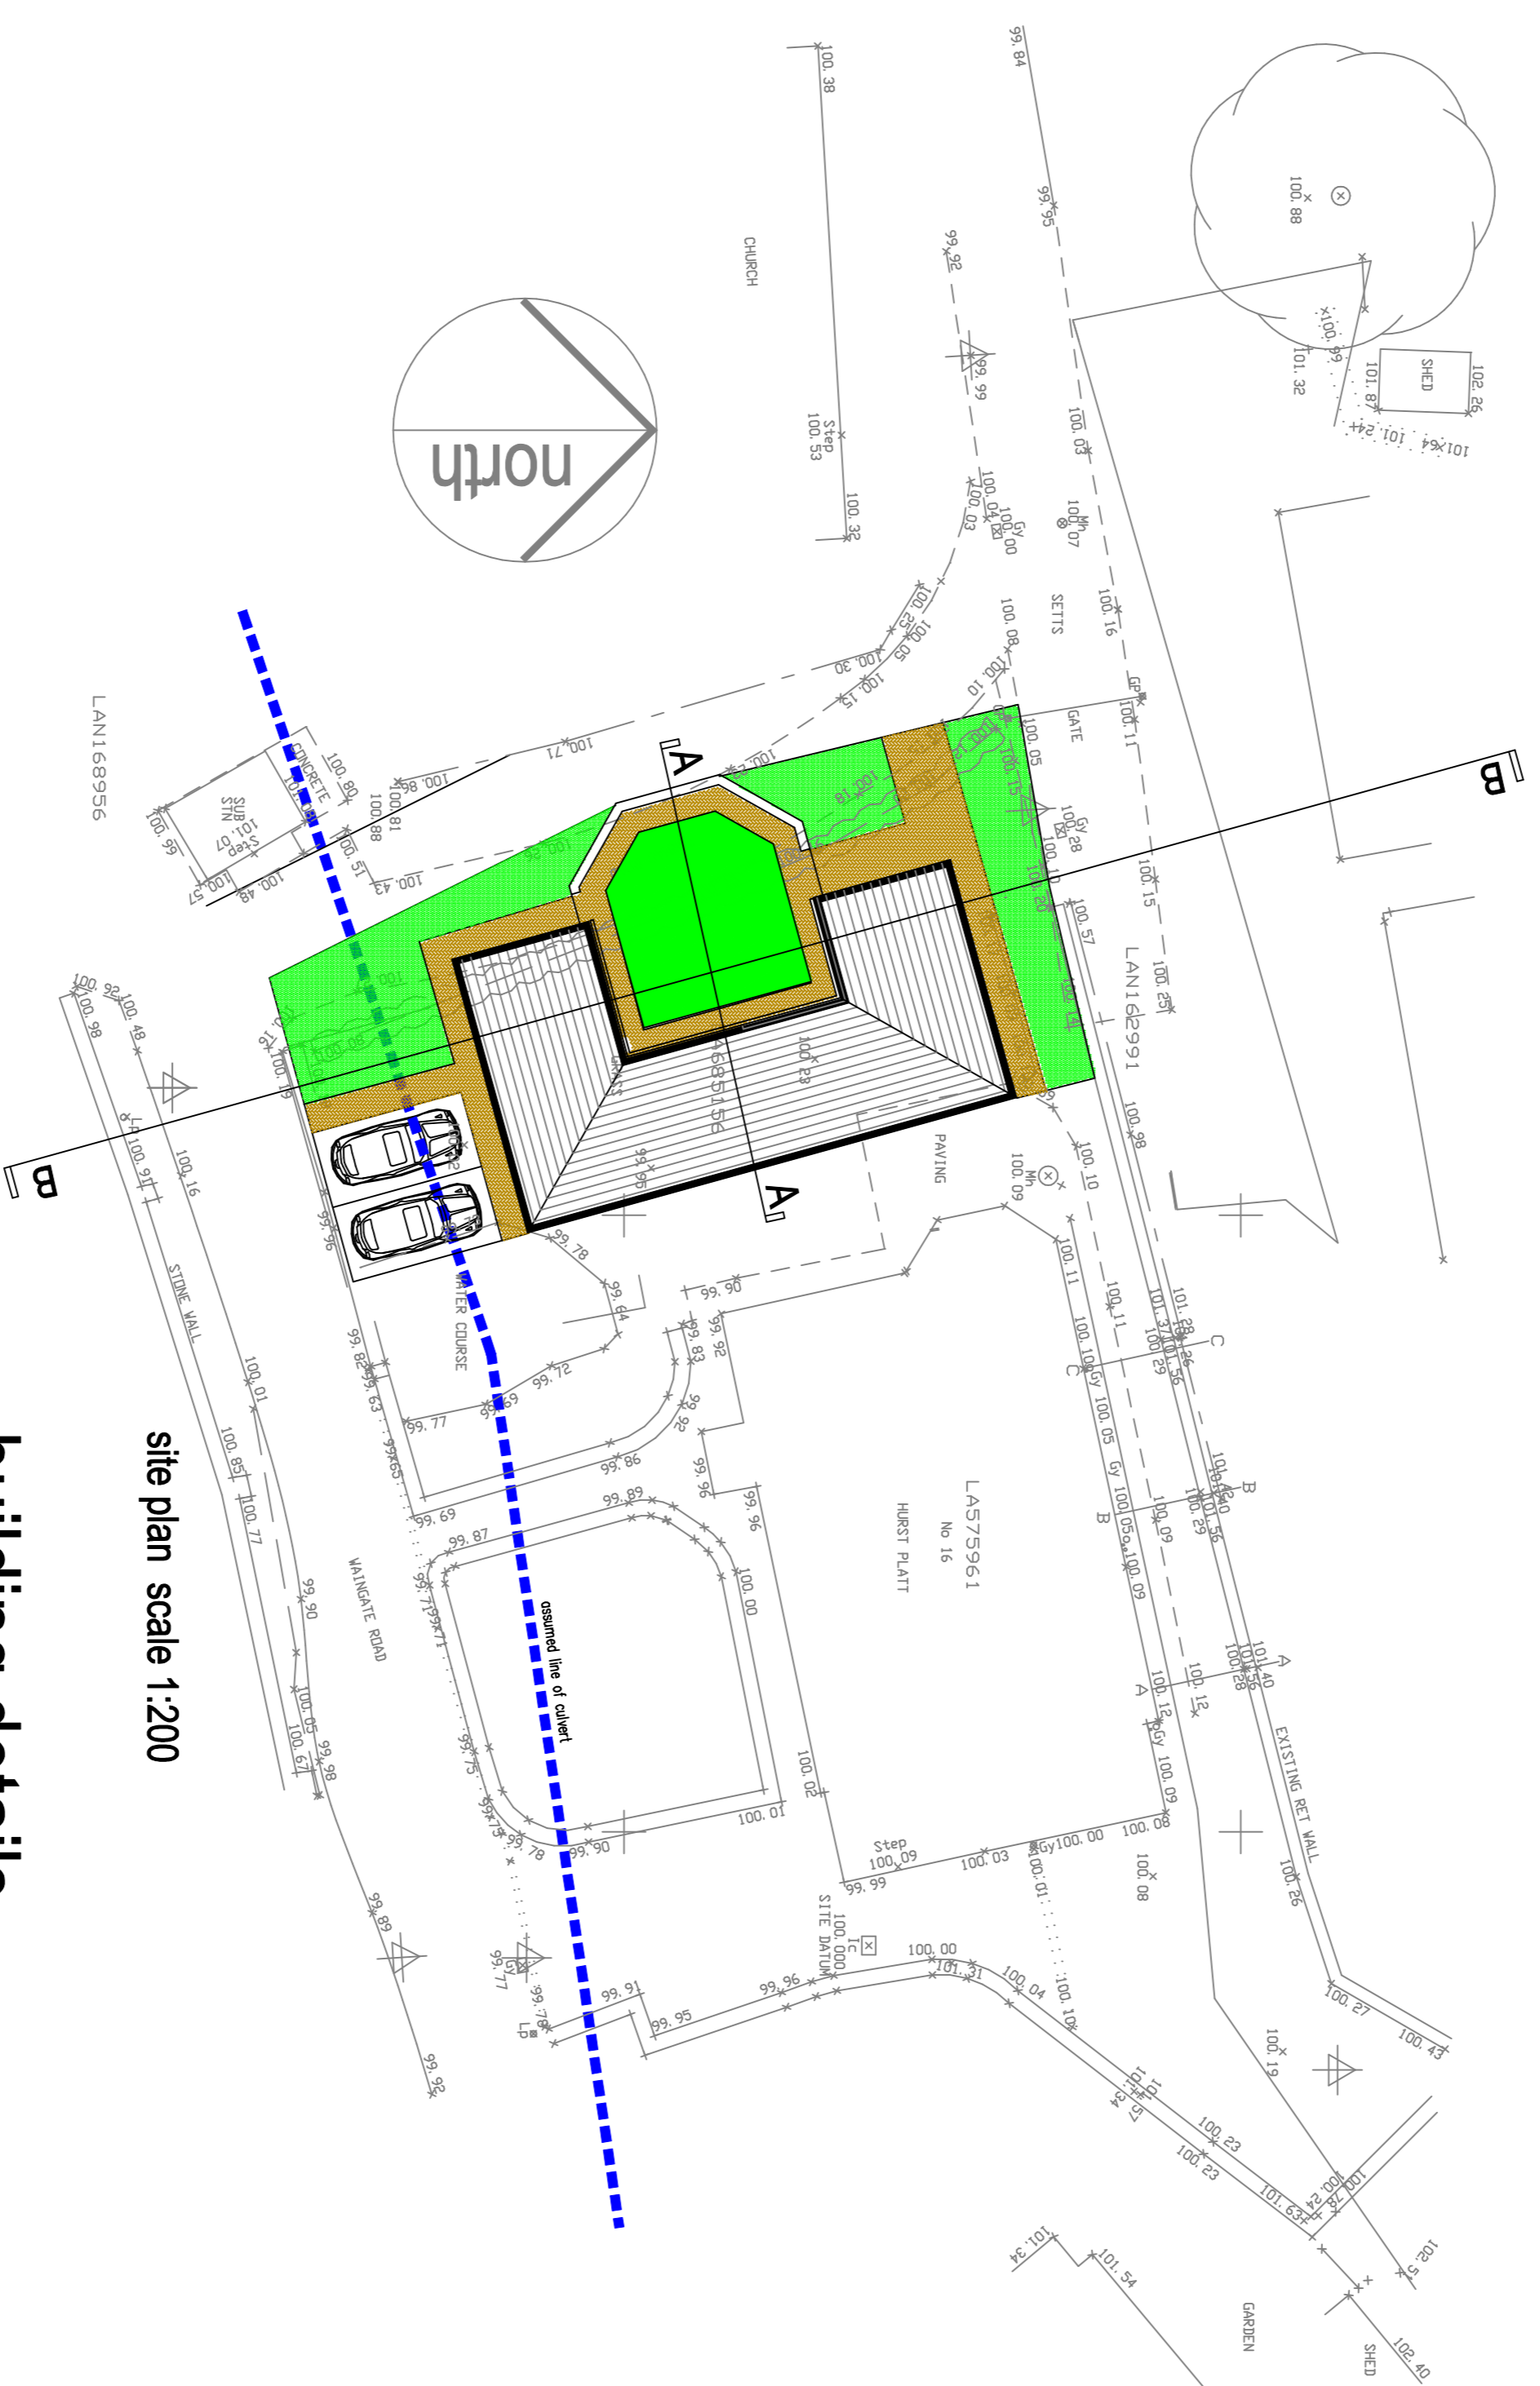


site plan scale 1:200

building details

proposed 3 bed detached bungalow on vacant garden plot adjacent to
16 Hurst Platt
Waingate Road
Rawtenstall

scale 1:50 1:100 1:200 @ A1

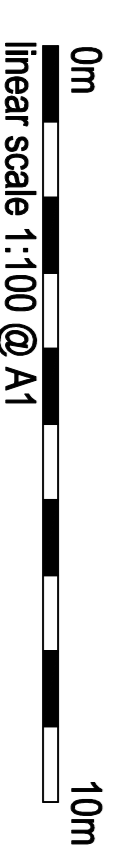

linear scale 1:100 @ A1
drawing number RS-21-07-23-C