


PROPOSED GROUND FLOOR PLAN
Scale 1:100@A3

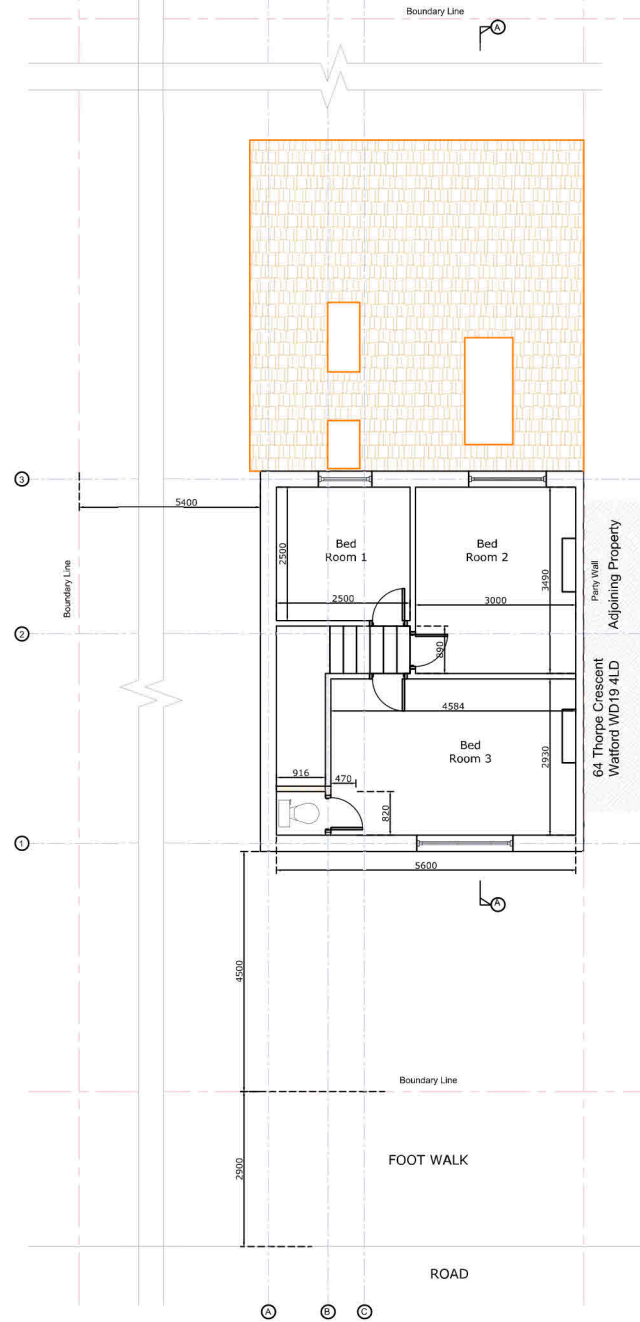

PROPOSED FIRST FLOOR PLAN
Scale 1:100@A3

	Removing Elements
	Proposed Elements
	Boundary
	Grid Lines

Client	
Project 66 Thorpe Crescent Watford WD19 4LD	
Job Title REAR EXTENSION	
Drawing Title PROPOSED FLOOR PLANS	
Date 09 02 2024	Drawing No. INT/2024/02/04C/04
Revision: 01	
Date: 21 02 2024	
Suitability PLANNING	
Ref Archt. Dwg.	
INTELLECT C&C LIMITED 30 MOUNTSIDE STANMORE, HA7 2DP.	

