
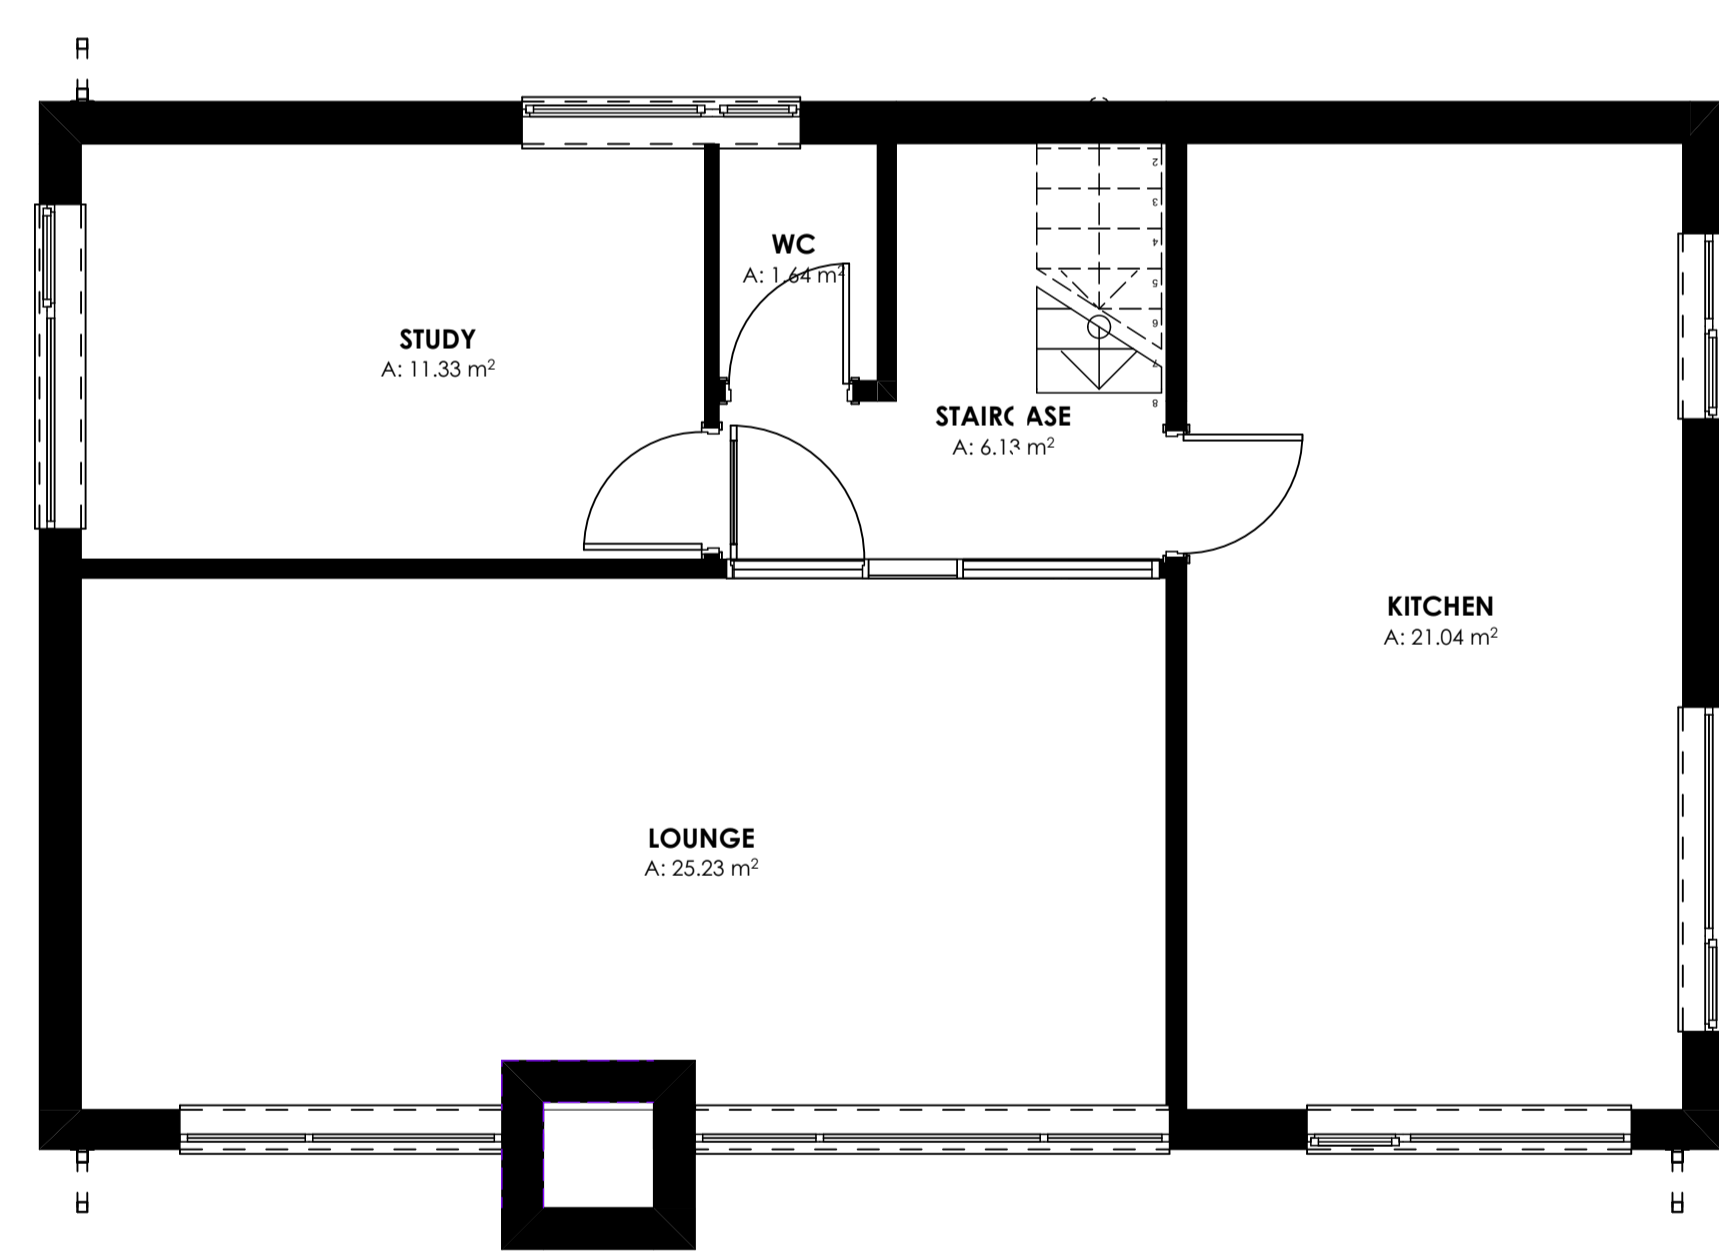


PLANNING

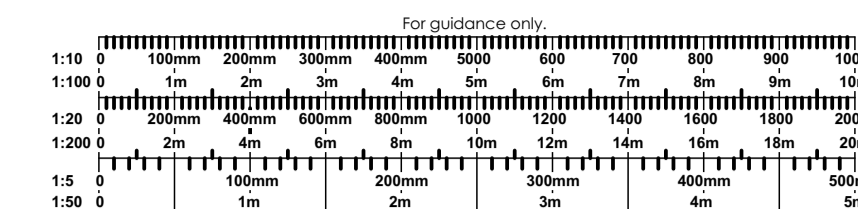

UPPER GROUND FLOOR
 A: 67.68 m²
 P: 33.96 m

STUDY
 A: 11.33 m²

LOUNGE
 A: 25.23 m²

KITCHEN
 A: 21.04 m²

WC
 A: 1.64 m²

STAIR CASE
 A: 6.13 m²

UPPER GROUND FLOOR (E) 95.23 1:50

All drawings to be read in conjunction with all other designers

Rev.	Date	Description	Drawn	Check

Client: DAVID AND JILL WALKER		Scale: 1:50@A1	
Project: MERLE BANK		Drawing Title: EXISTING UPPER GROUND FLOOR PLAN HOUSE	
Drawing No. PL-1013	Project No. 654	Drawn by: AMC	Check by: MS

Johnson House
 Station Lane
 Bridgnorth
 Shropshire
 WV16 5DP
 T: 01746 768191
 F: 01746 769515

This drawing represents a design intent and is intended only for the recipient's use. The recipient agrees to protect the contents from distribution and dissemination, except as required for the specific purpose mentioned on the drawing. Use of this drawing is granted to the client for the specified named event only, and should not be used for any other purpose. Use of any dimensions only - do not reproduce, or copy, without the written consent of Johnson Design Partnership Ltd. (the drawings) for any purpose other than that for which it was prepared or provided for same.

Copyright © 2023 Johnson Design Partnership Ltd.

