
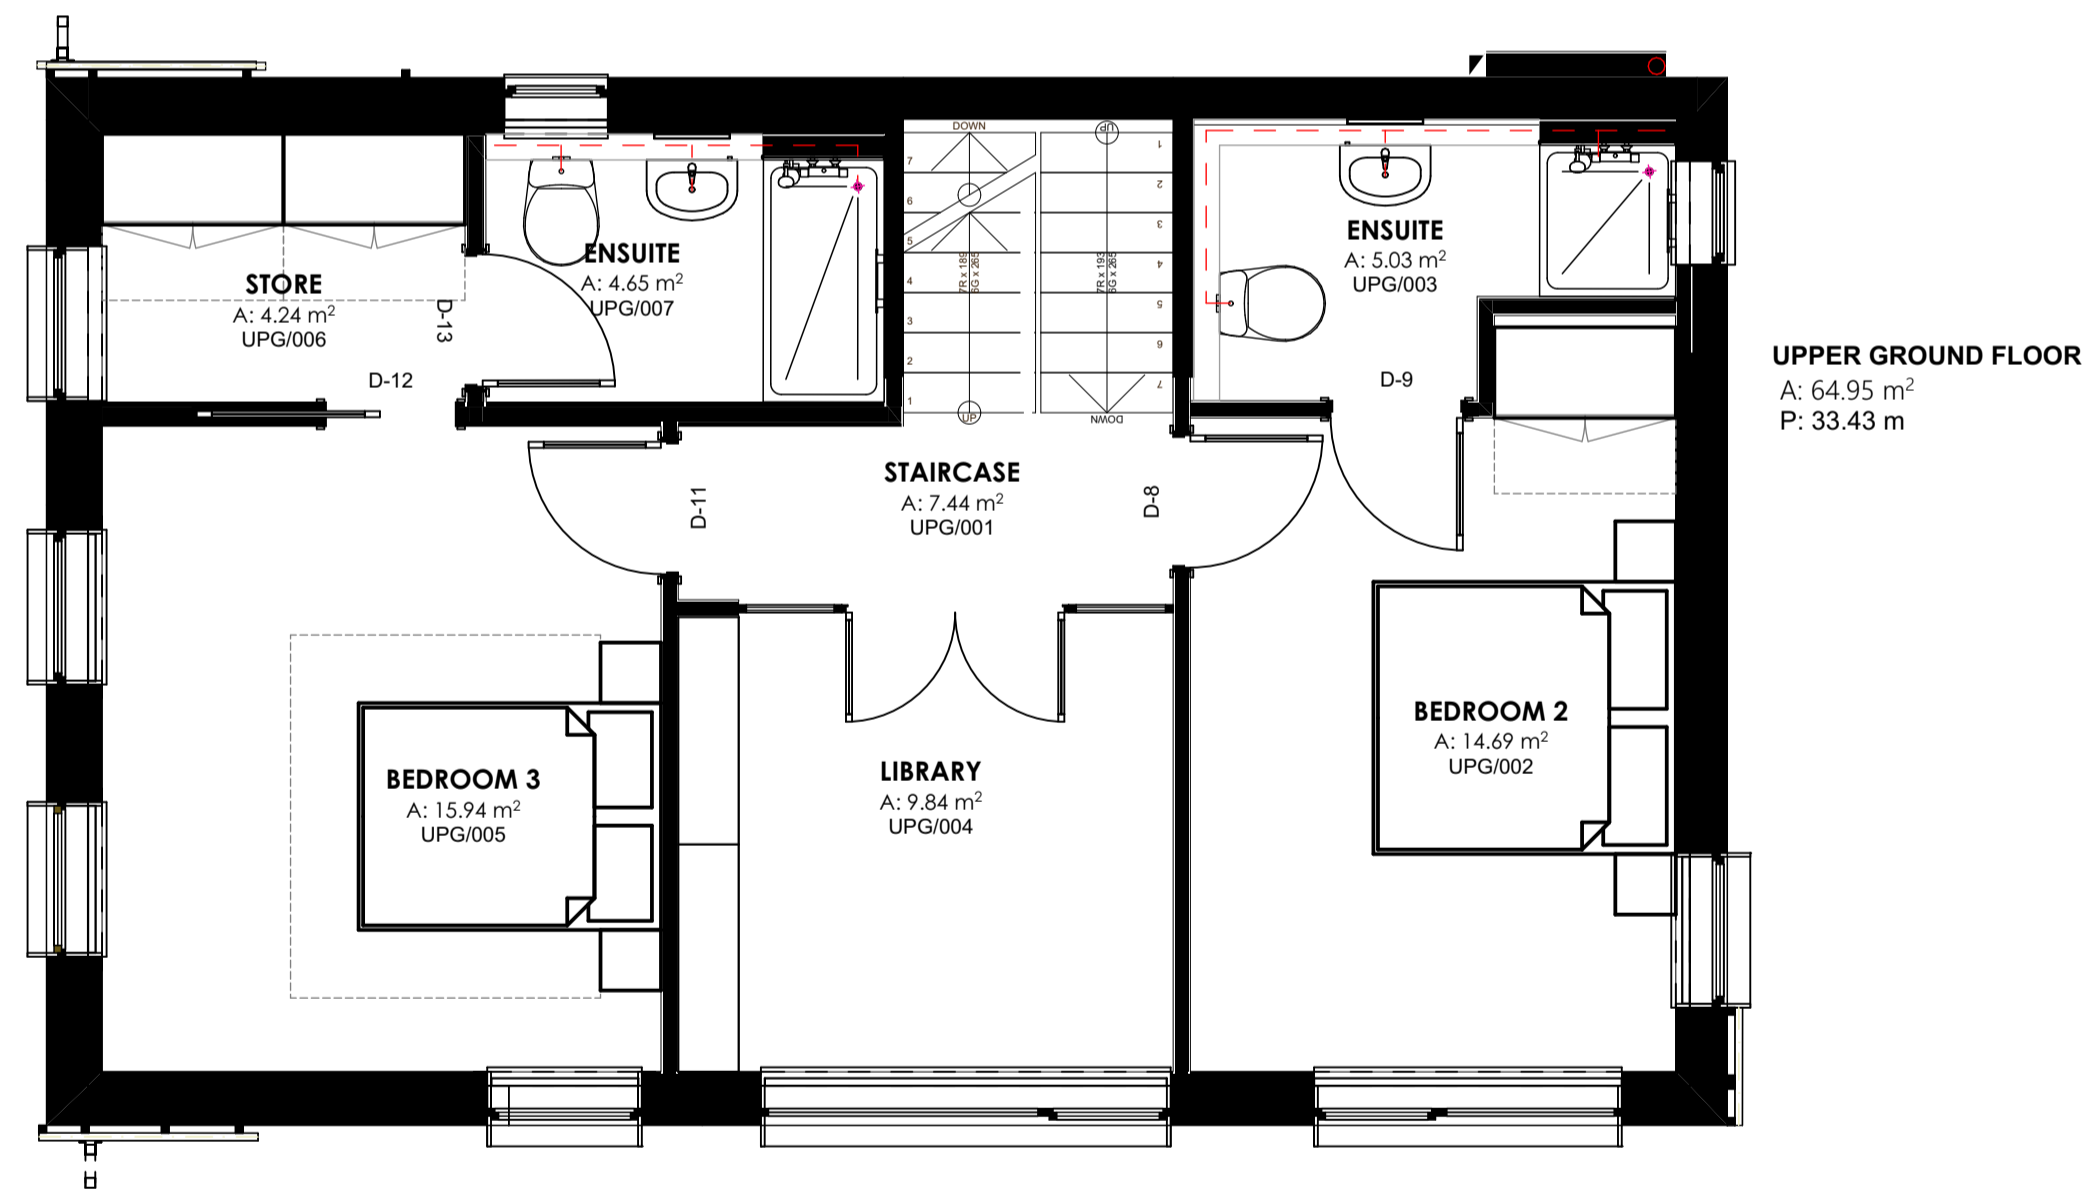


**PLANNING**

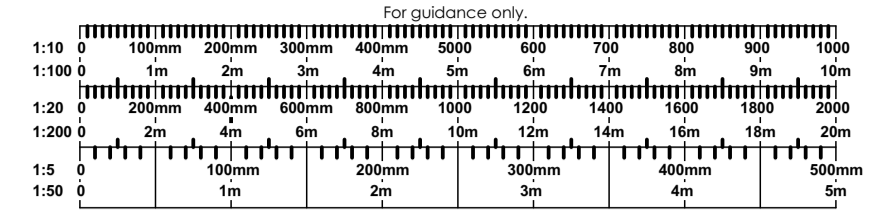

**UPPER GROUND FLOOR**  
 A: 64.95 m<sup>2</sup>  
 P: 33.43 m

**UPPER GROUND FLOOR (P) 95.23 1:50**

All drawings to be read in conjunction with all other designers

Rev	Date	Description	Drawn	Check

Client: <b>DAVID AND JILL WALKER</b>		Johnson House Station Lane Bridgnorth Shropshire WV16 5DP T: 01746 788191 F: 01746 769515	
Project: <b>MERLE BANK</b>		Scale: <b>1:50@A1</b>	
Drawing Title: <b>PROPOSED UPPER GROUND FLOOR PLAN HOUSE</b>		Drawn by: AMC	
Drawing No. <b>PL-1024</b>	Project No. <b>654</b>	Check by: MS	Copyright © 2023 Johnson Design Partnership Ltd.



C:\Users\AAndJ\Desktop\654 House Scheme 2.ppt