


# PREVIOUSLY APPROVED PLANNING APPLICATION

DO NOT SCALE - FOR PLANNING PURPOSES ONLY.  
 ARCHITECTS TO BE INFORMED OF ALL DISCREPANCIES IN DIMENSIONS.  
 CONTRACTOR TO CHECK ALL DIMENSIONS ON SITE.  
 ANY UNAUTHORISED COPYING WILL CONSTITUTE INFRINGEMENT OF COPYRIGHT.  
 ALL RIGHTS RESERVED.  
 COPYRIGHT © 2021 PROARC LTD.


Rev	Details	Date
A	Proposed Block Plan and Courtyard Elevations shown. PV panels added on South Elevation. East and South Elevations updated with relation to Ground Floor Plan.	04.05.21
B	Revised to single dwelling.	27.08.21
C	First Floor bedrooms side windows bricked-up, Bedroom 2 window enlarged, dormers size revised, Ground floor side windows changed to fully obscure.	16.09.21

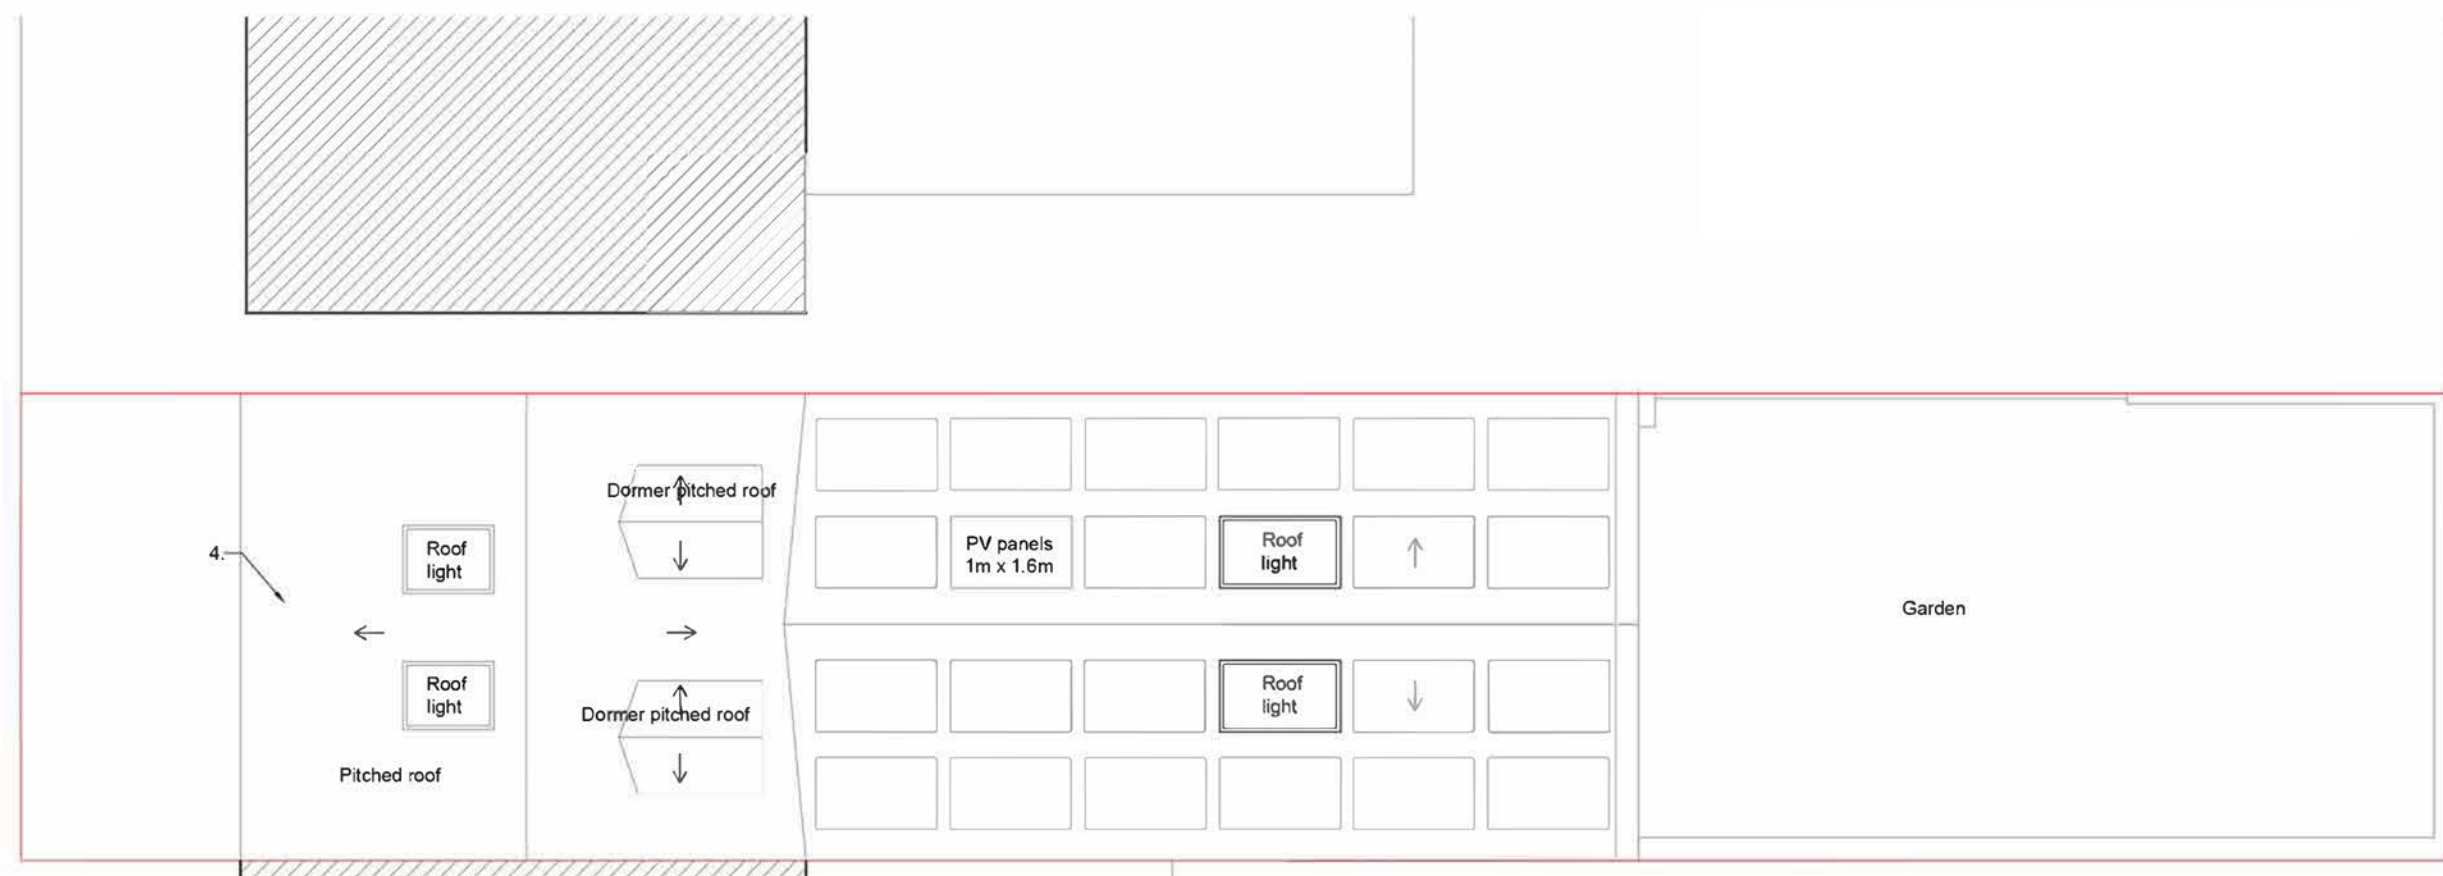

Proposed Roof Plan, Scale 1:100@A1




Proposed Street Elevation, Scale 1:200@A1

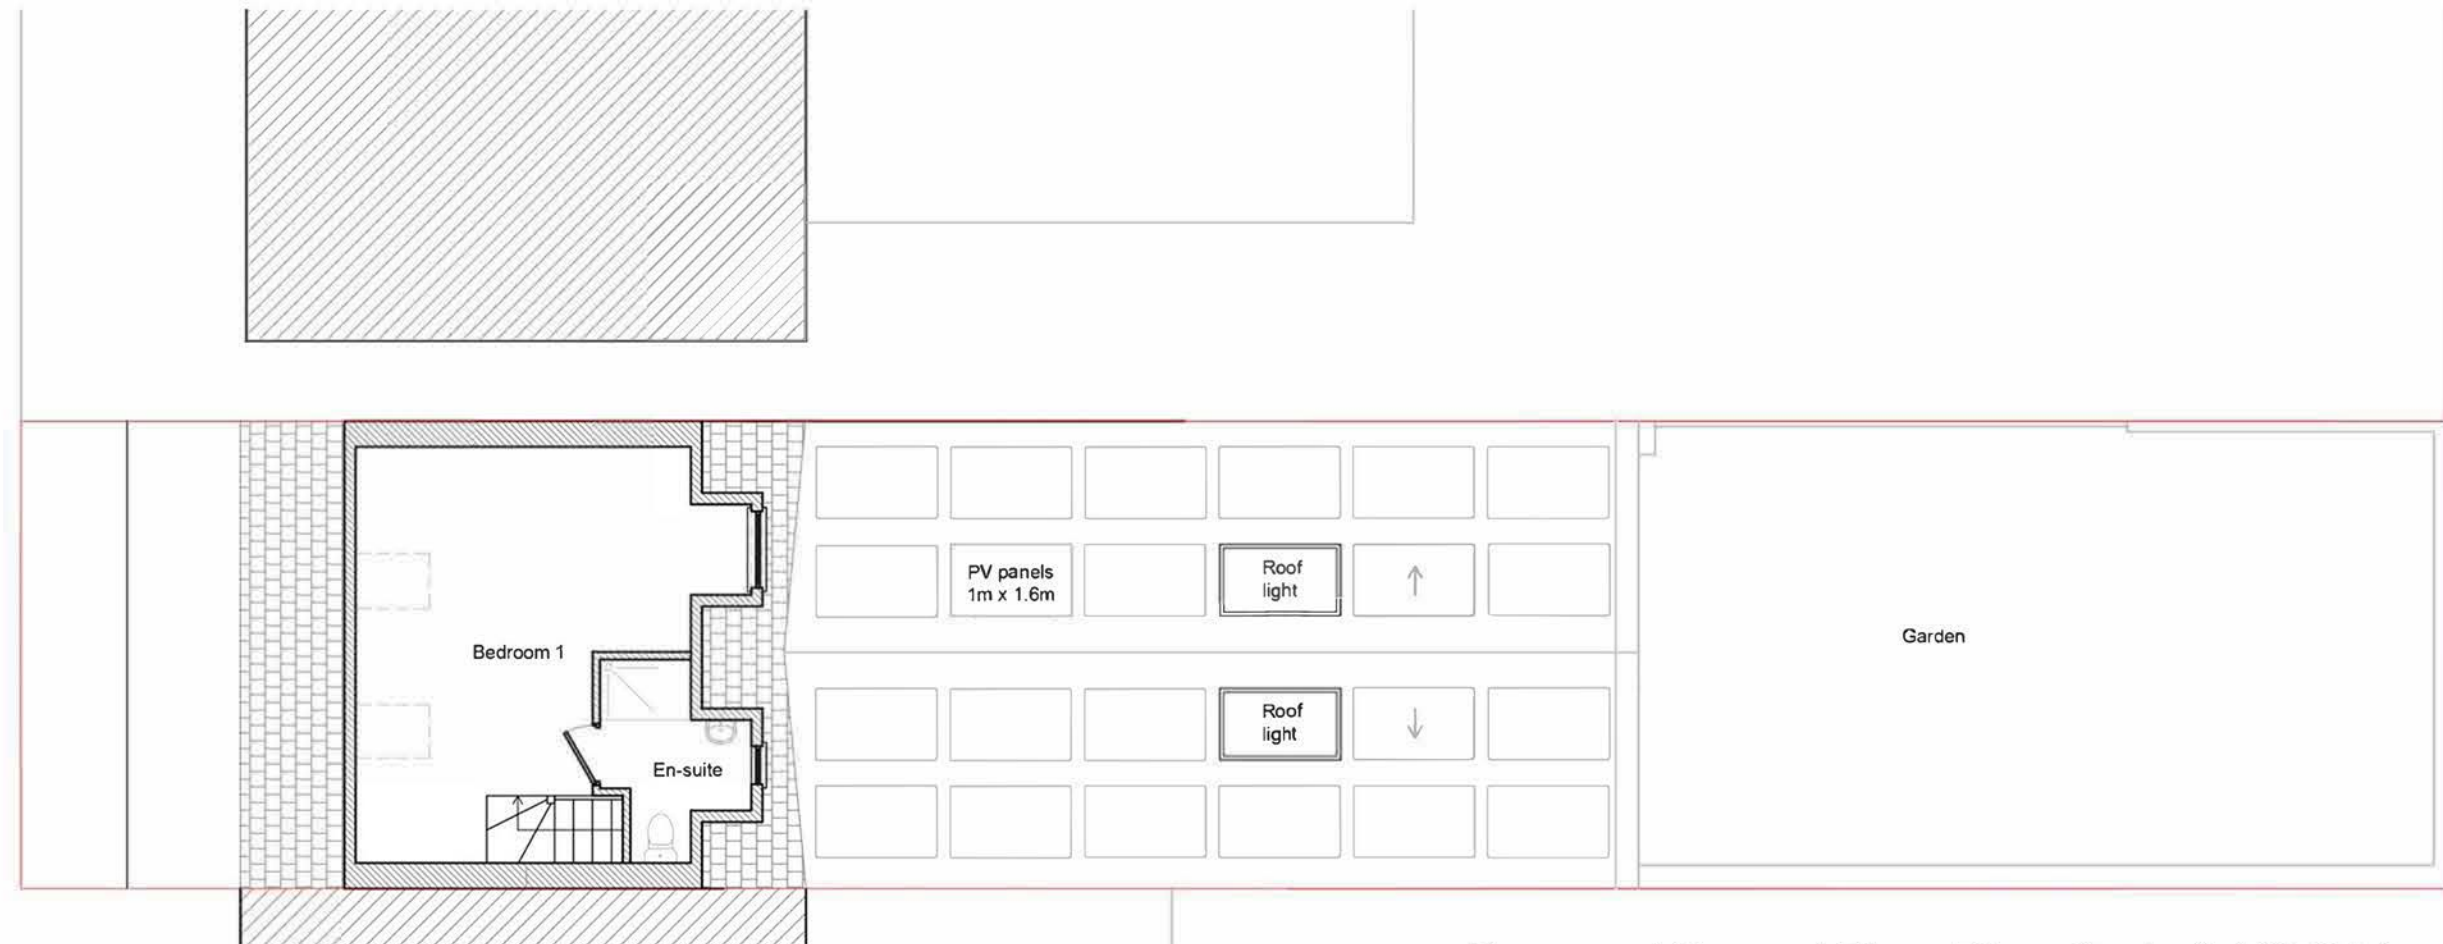

Proposed Second Floor Plan, Scale 1:100@A1




Proposed North Elevation, Scale 1:100@A1

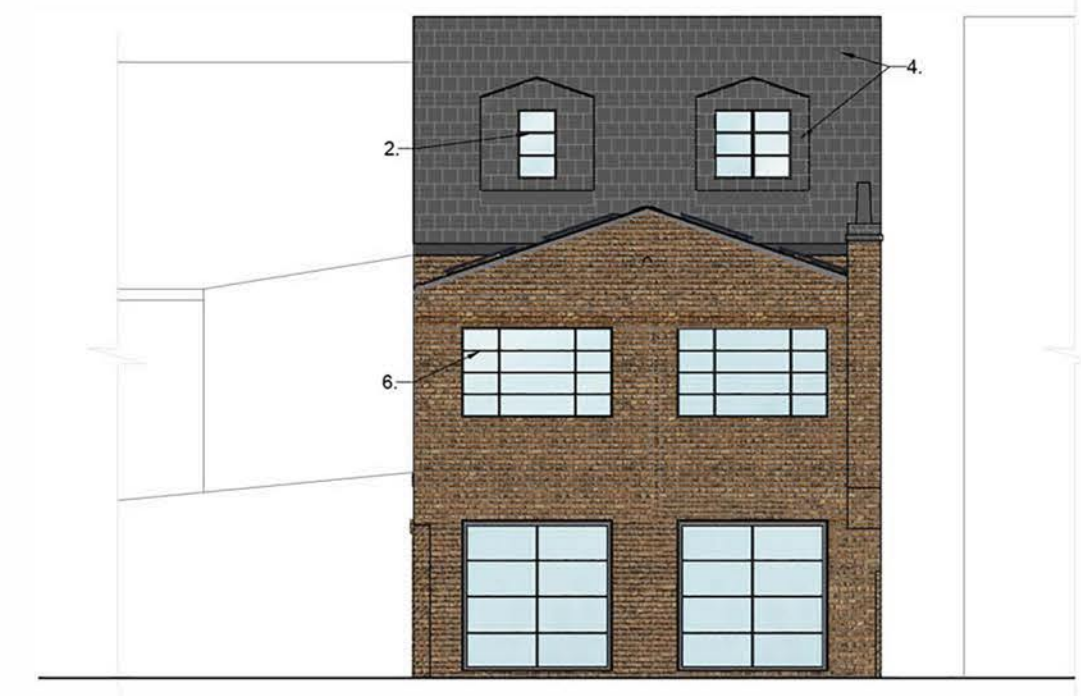

Proposed South Elevation, Scale 1:100@A1



Proposed Block Plan, Scale 1:500@A1

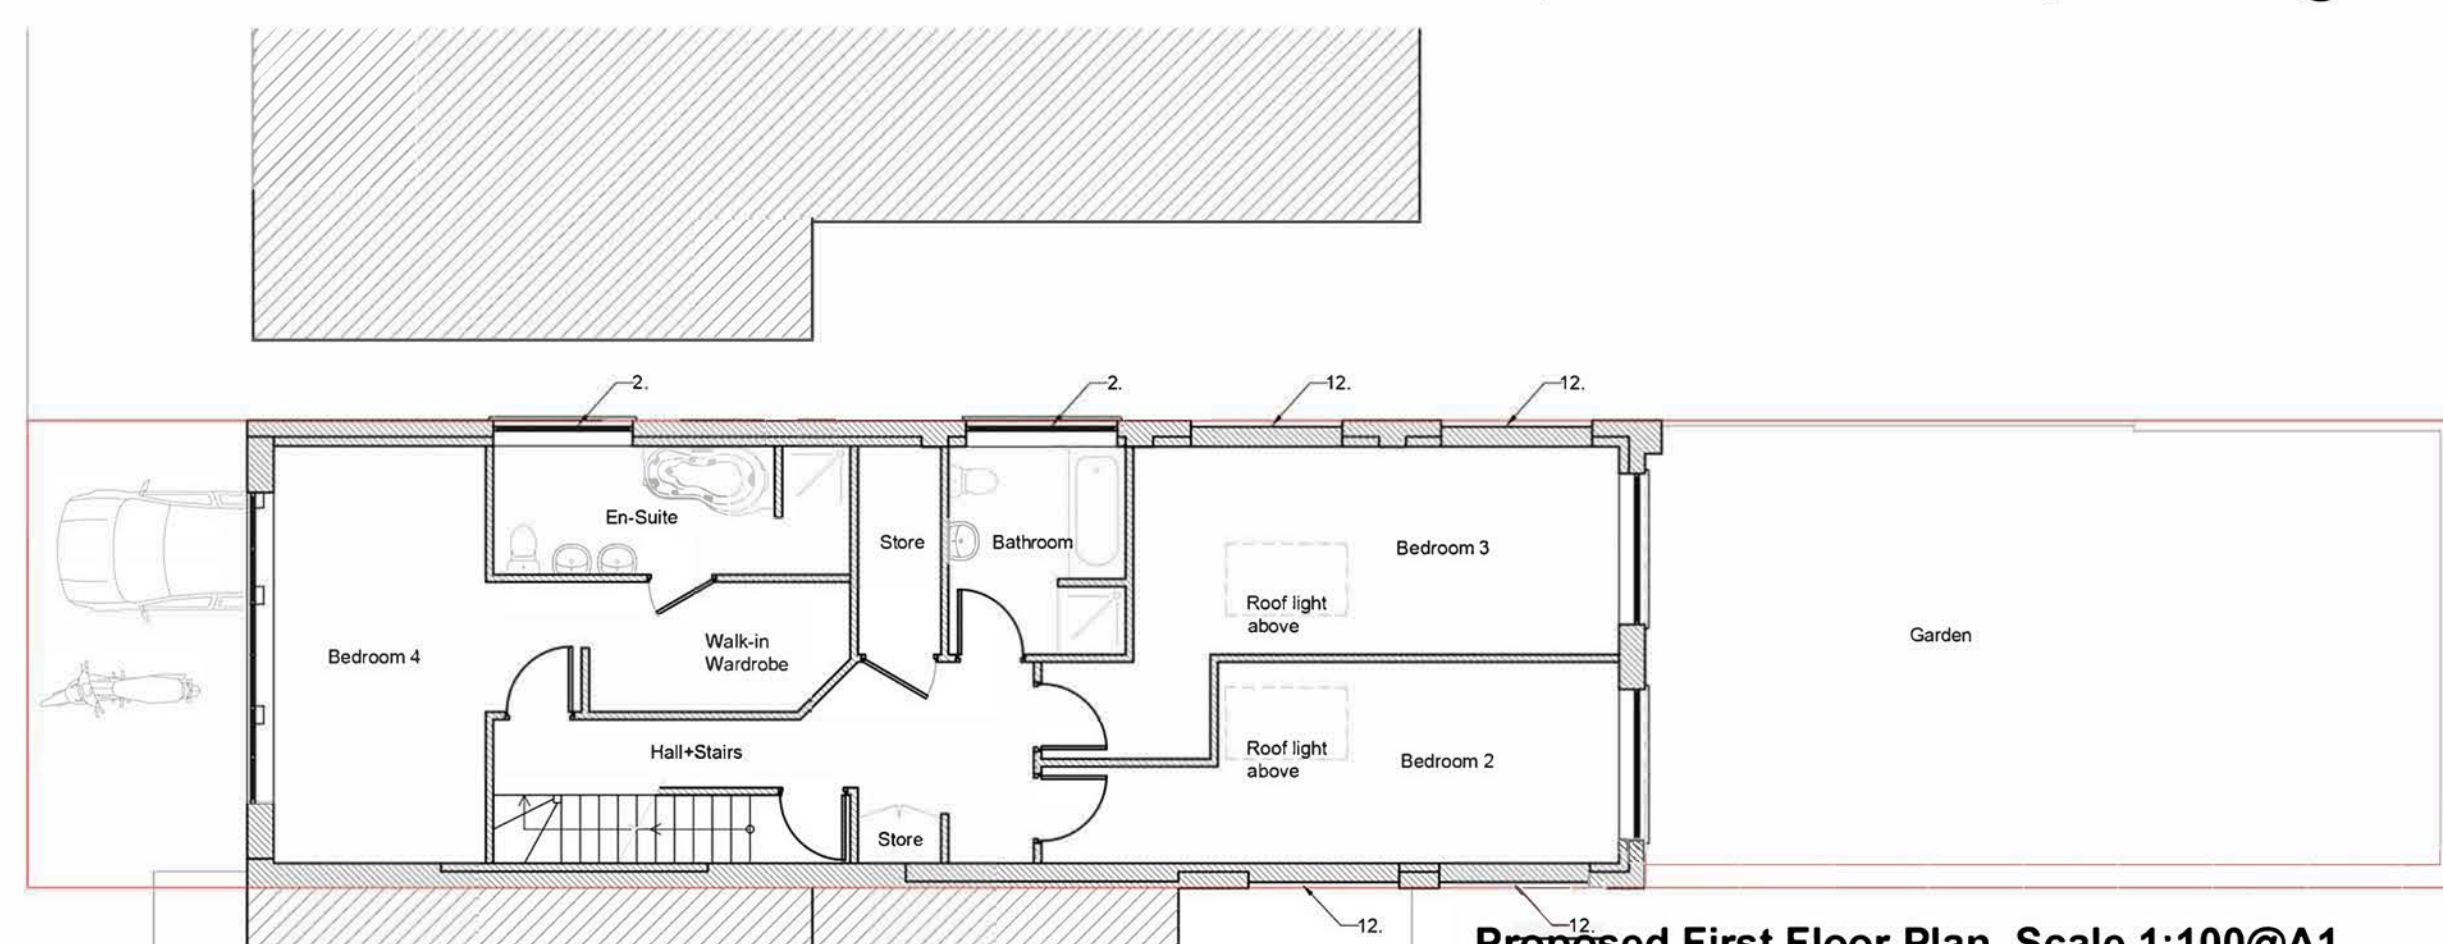


Proposed First Floor Plan, Scale 1:100@A1




Proposed East Elevation, Scale 1:100@A1

- Legend:**
- 1- Partially obscure glazing.
  - 2- Fully obscure glazing. Openable part should not be lower than 1.7m above finished floor level.
  - 3- Standing seam metal cladding, colour grey.
  - 4- Fibre cement roof slate, colour grey.
  - 5- Yellow brick to close match existing.
  - 6- Slim frame aluminium windows, colour grey.
  - 7- Roof lights, colour grey.
  - 8- Composite door, colour grey.
  - 9- Photovoltaic panels.
  - 10- Windows to be openable inside.
  - 11- Line of existing garden wall.
  - 12- Bricked-up windows.

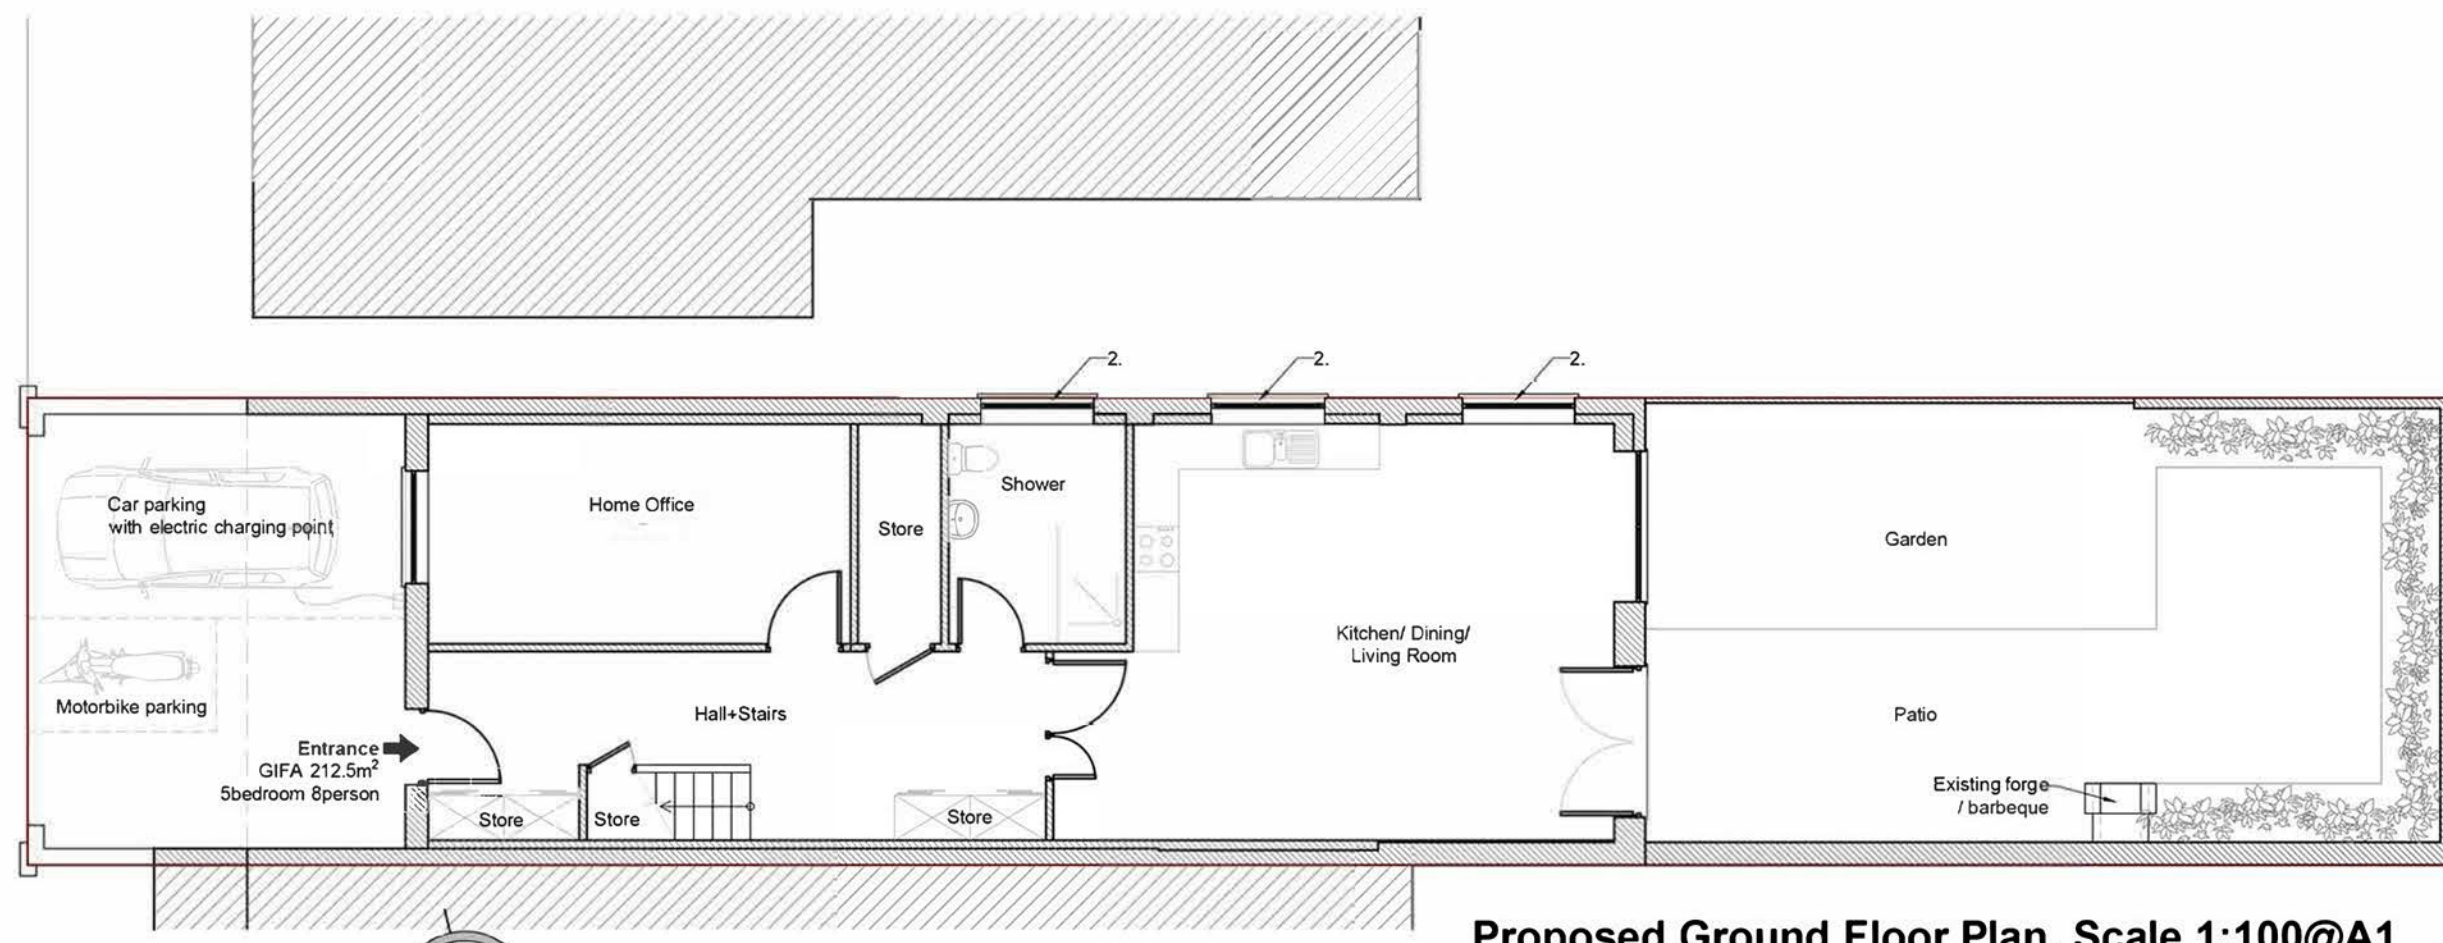

Proposed Ground Floor Plan, Scale 1:100@A1

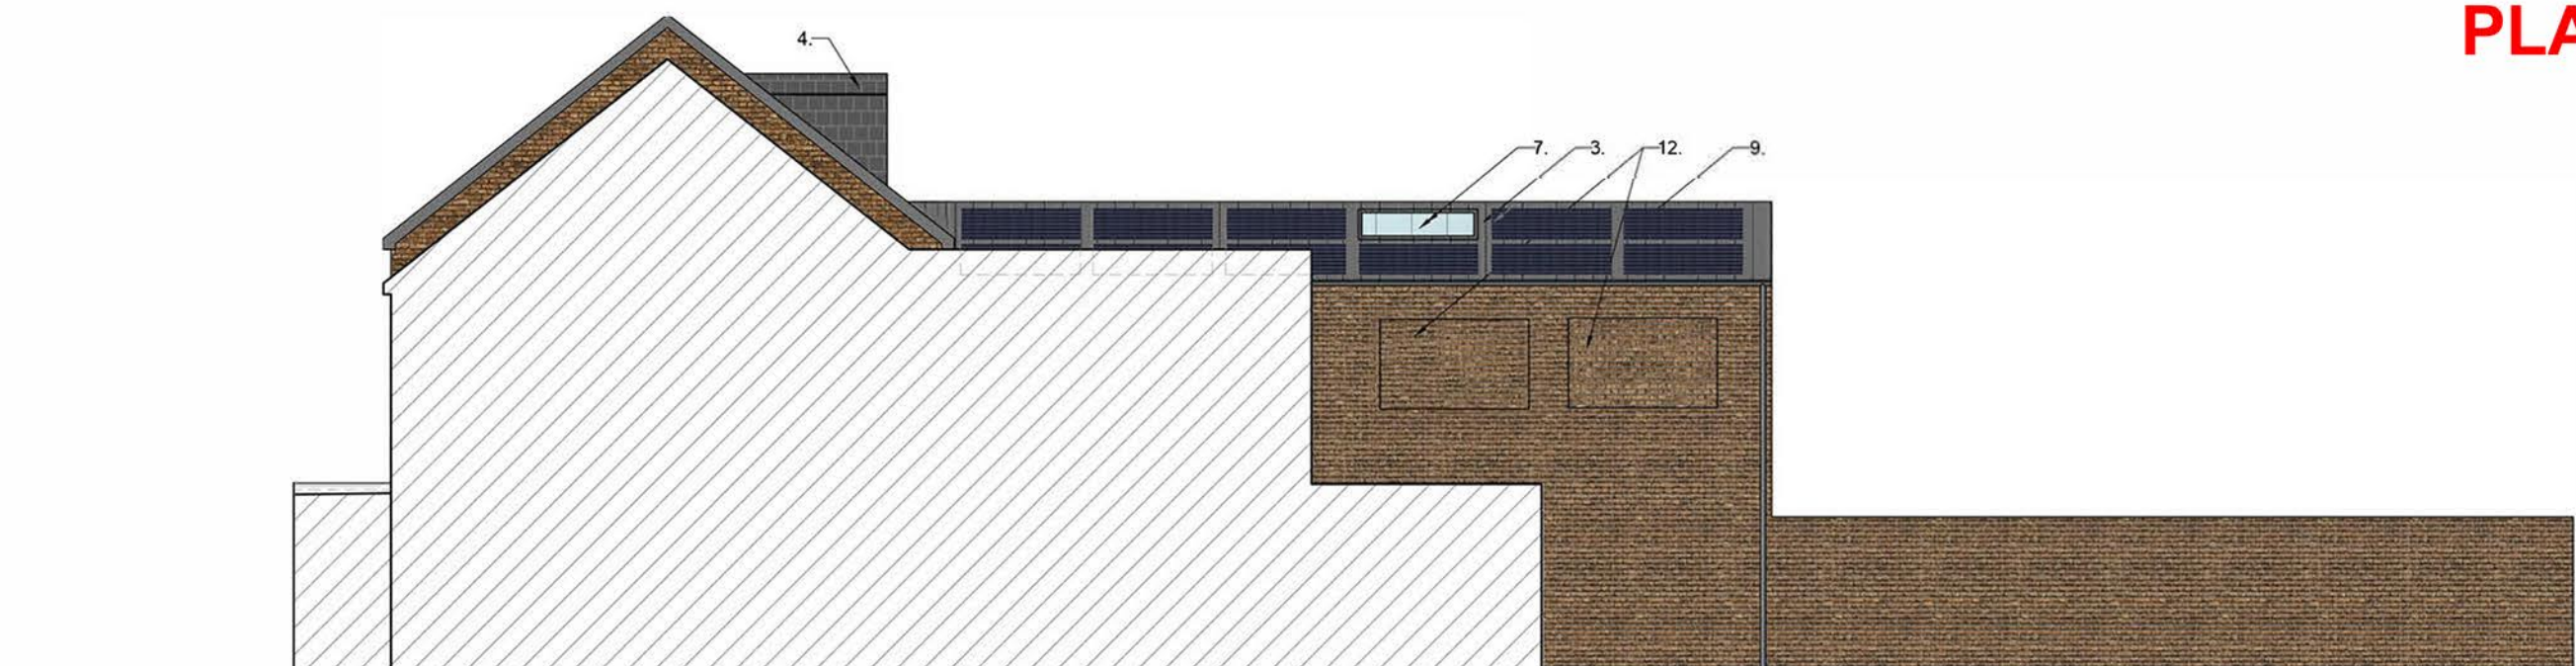

Proposed West Elevation, Scale 1:100@A1

## PREVIOUSLY APPROVED PLANNING APPLICATION

### PLANNING APPLICATION

**PROARC**  
 Architecture & Properties  
 42 Valley Road, Gillingham, Kent, ME7 2EU  
 Mobile: 07511251343 www.proarc.org

Project Title	Conversion to single dwelling.
Drawing Title	Proposed Plans and Elevations
Address	23a Thomas Road, Sittingbourne, ME10 3AN
Drawn	KW
Checked	MW
Scale	as indicated @A1
Date	01/03/2021
Dwg No	2034A_PL02
Rev No	C

