



Note: Do not scale from this drawing EXCEPT FOR PLANNING USE. The site boundaries approximately reflect the fence lines on site and have not been accurately checked against the Land Title Plan. A detailed and accurate land survey has not been carried out in the production of this drawing.
 This scheme is diagrammatic and for Planning Use only. No checks/survey/search has been carried out on the site to identify existing services, drains/sewers or any other potential legal restriction or hazards.


This scheme is for Planning Use only and therefore all noted floor areas and room dimensions are approximate.

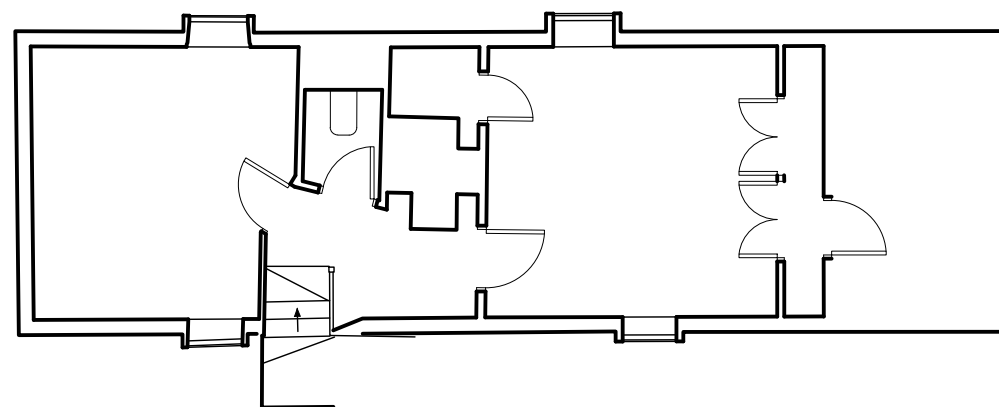

Second Floor Plan

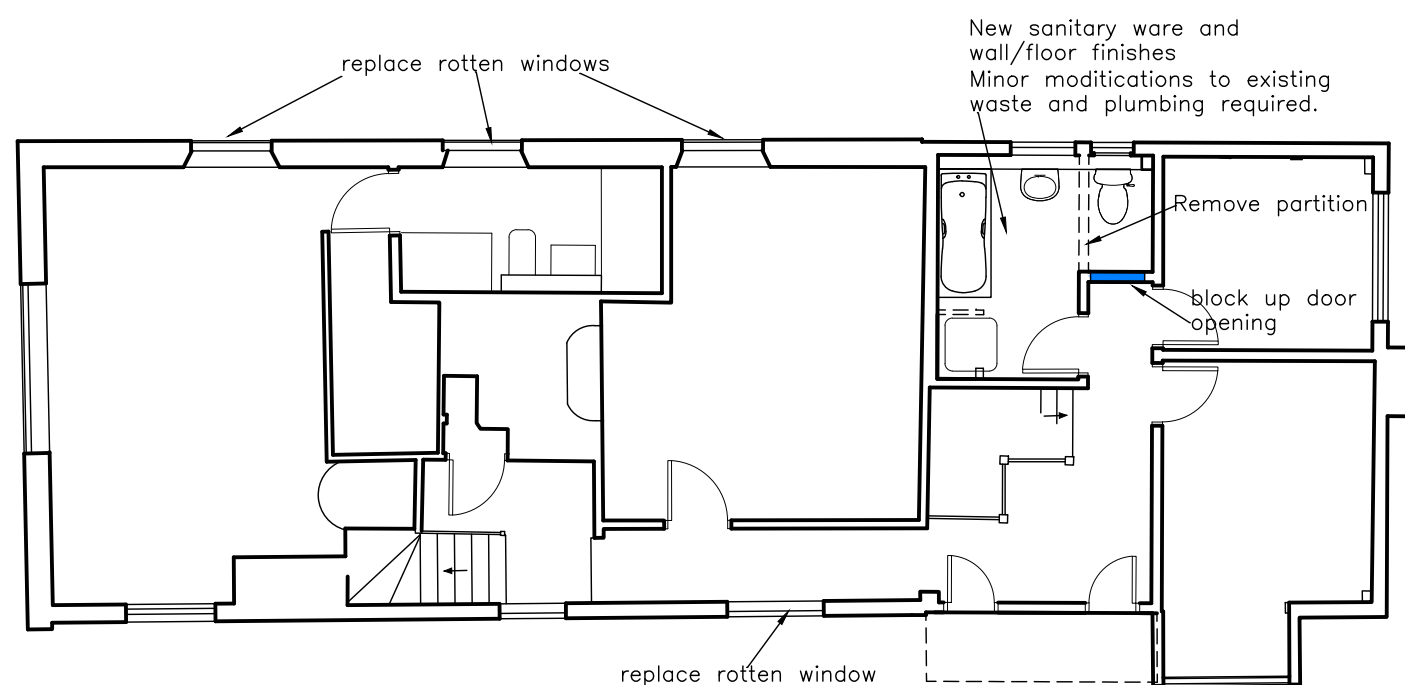

First Floor Plan

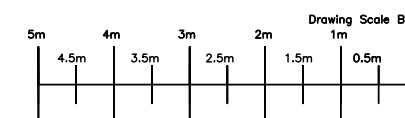

M R Garland Limited
 Architectural Design Consultants
 4 Burrs Hill Cottages Horsmonden Road
 Brenchley Kent TN12 7AT
 01892 724 542 or 07802 987 698
 mrgarlandlimited@btinternet.com

Client
 Mr and Mrs Kitchenham

Project
 Alterations and Extension to
 West House, 3 West End
 Kemsing
 Sevenoaks Kent TN15 6PX

Drawing Title
 Proposed 1st and 2nd Floor Plan

Date March 2023	Scale 1:100 @ A3	Drawing No. M23-8772:12D	Rev.
--------------------	---------------------	------------------------------------	------