



Note: Do not scale from this drawing EXCEPT FOR PLANNING USE. The site boundaries approximately reflect the fence lines on site and have not been accurately checked against the Land Title Plan. A detailed and accurate land survey has not been carried out in the production of this drawing.

This scheme is diagrammatic and for Planning Use only. No checks/survey/search has been carried out on the site to identified existing services, drains/sewers or any other potential legal restriction or hazards.

This scheme is for Planning Use only and therefore all noted floor areas and room dimensions are approximate.

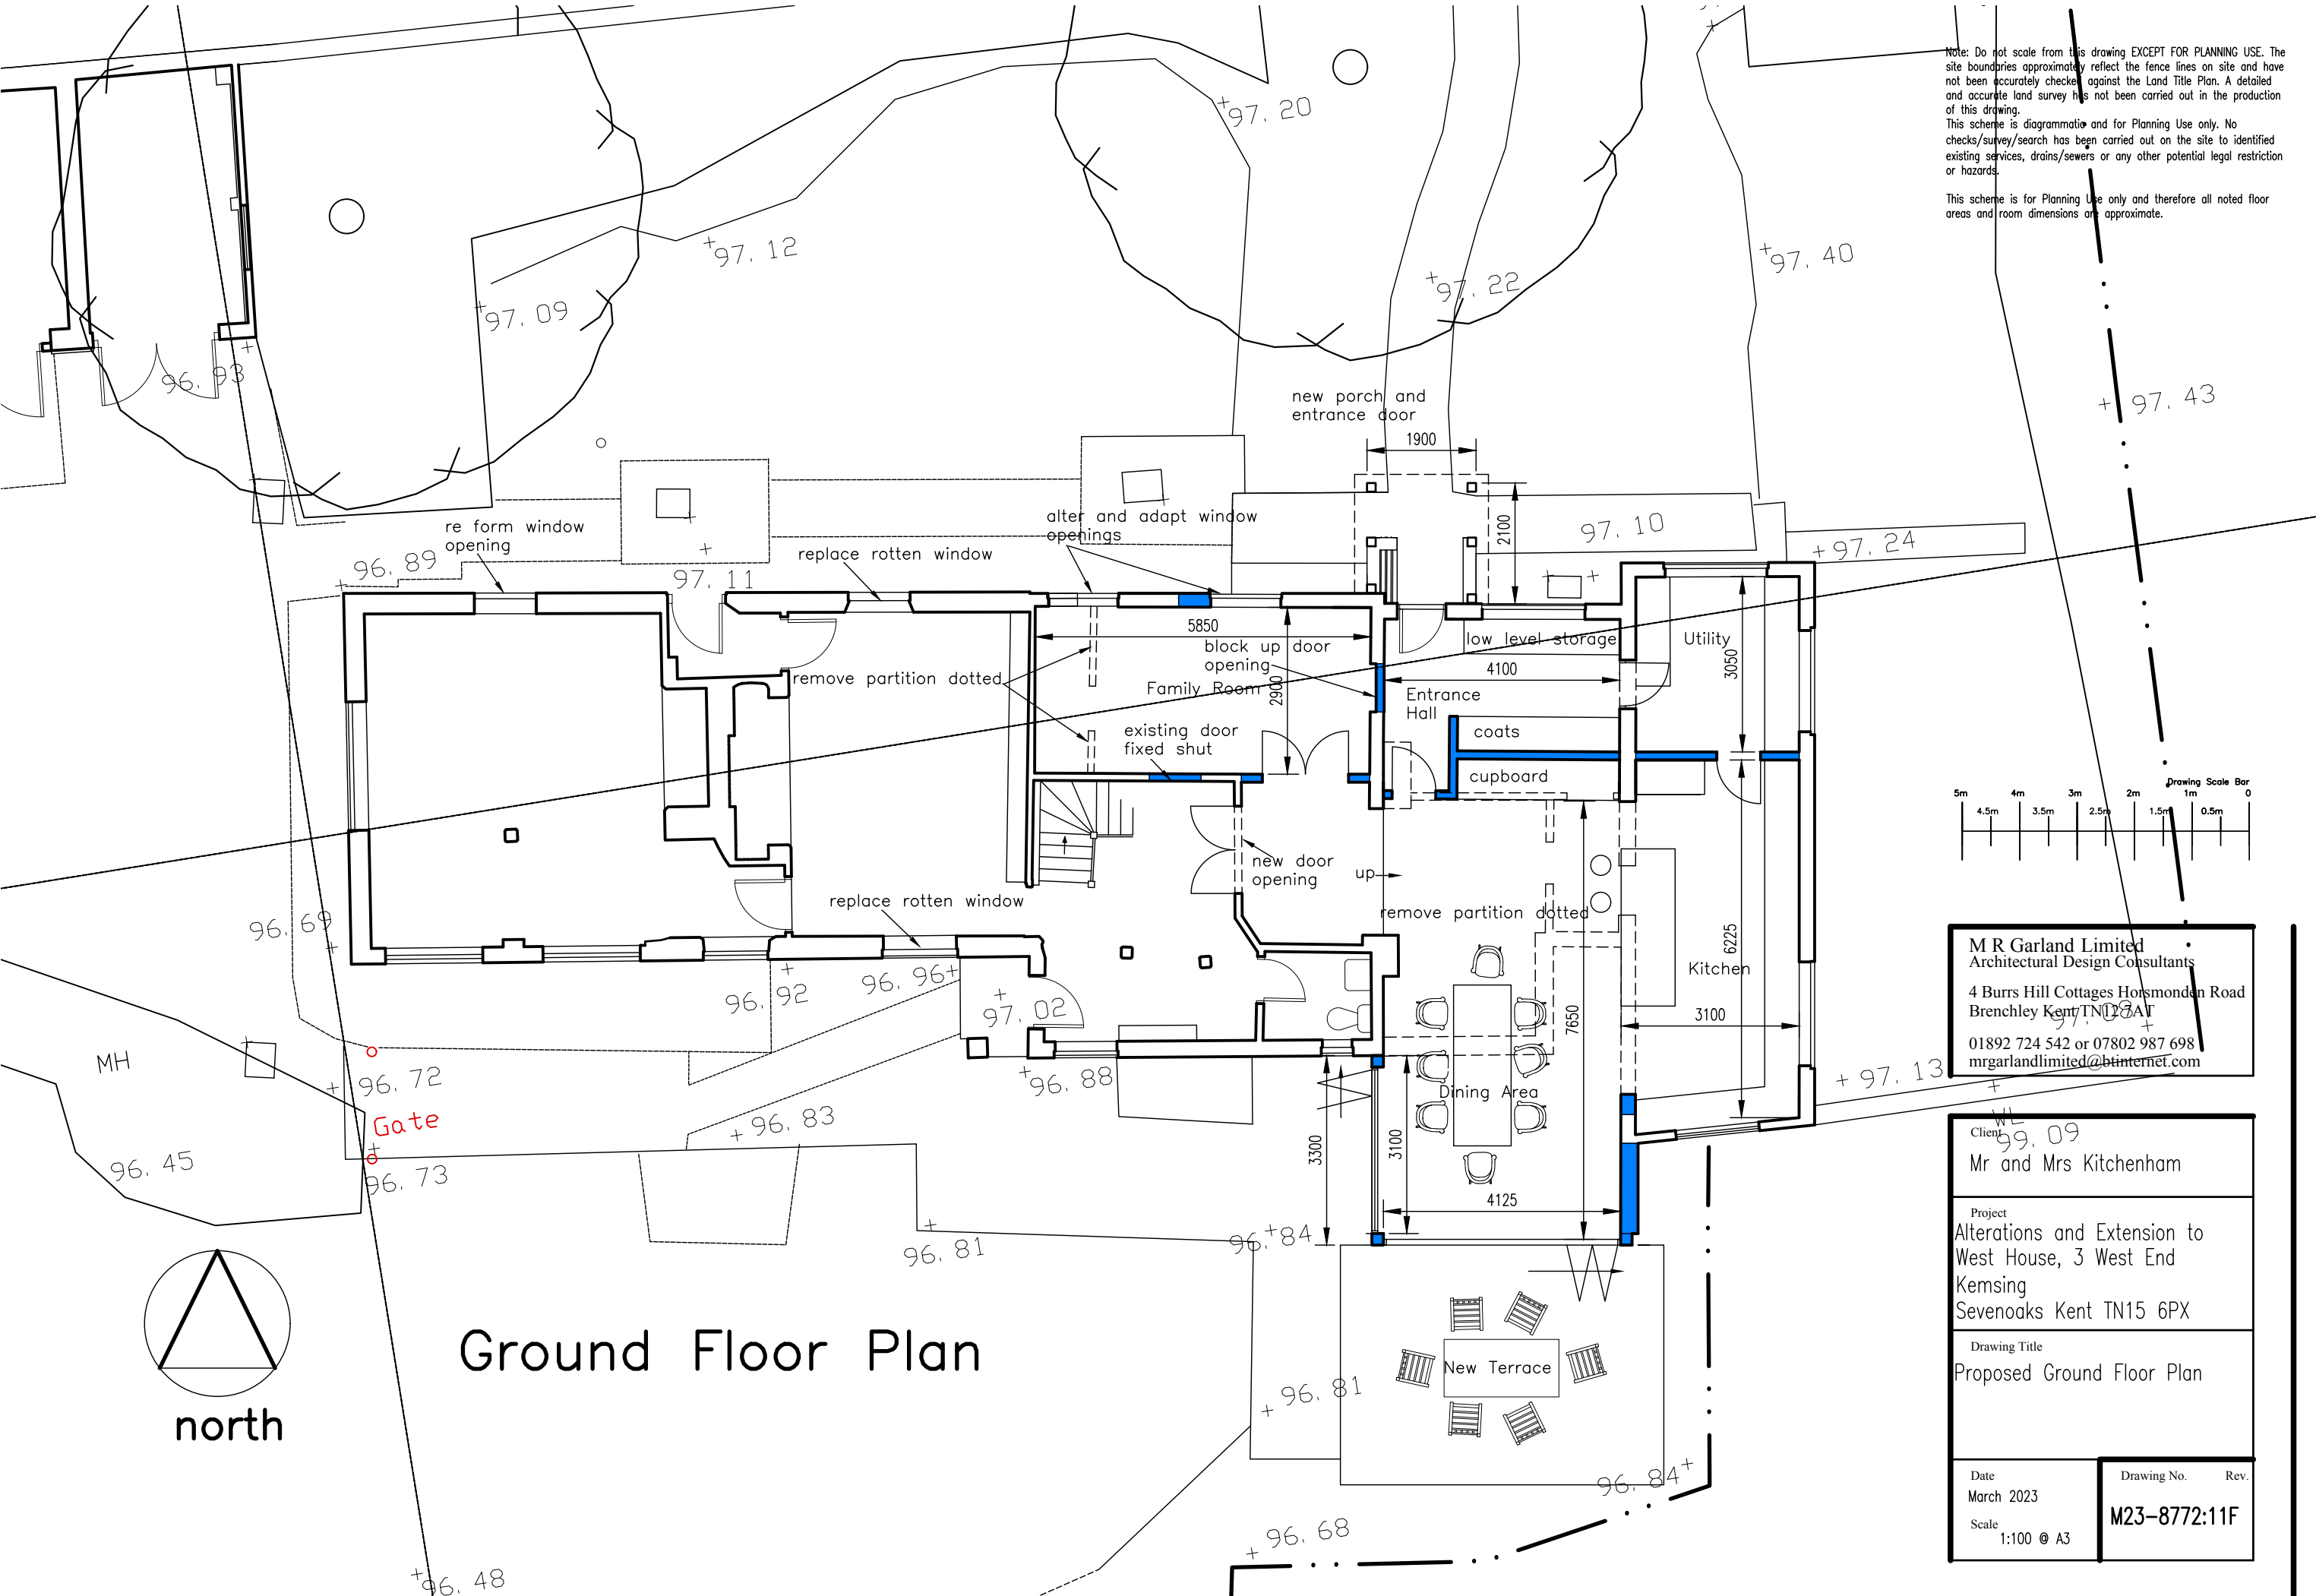

# Ground Floor Plan

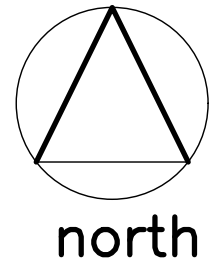

**M R Garland Limited**  
Architectural Design Consultants  
4 Burrs Hill Cottages Horsmonden Road  
Brenchley Kent TN12 8AF  
01892 724 542 or 07802 987 698  
mrgarlandlimited@btinternet.com

Client	99.09 Mr and Mrs Kitchenham	
Project	Alterations and Extension to West House, 3 West End Kemsing Sevenoaks Kent TN15 6PX	
Drawing Title	Proposed Ground Floor Plan	
Date	March 2023	Drawing No. Rev.
Scale	1:100 @ A3	<b>M23-8772:11F</b>