





FRONT ELEVATION




REAR ELEVATION

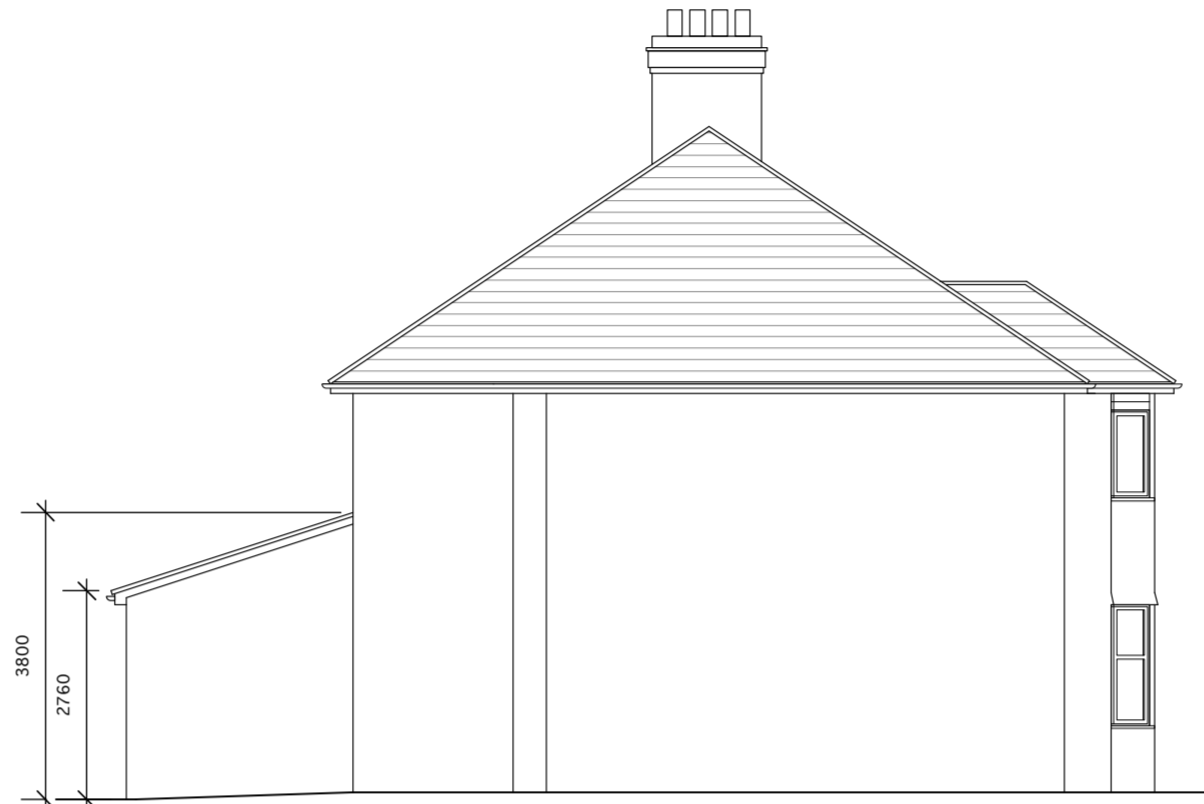


SIDE ELEVATION 1

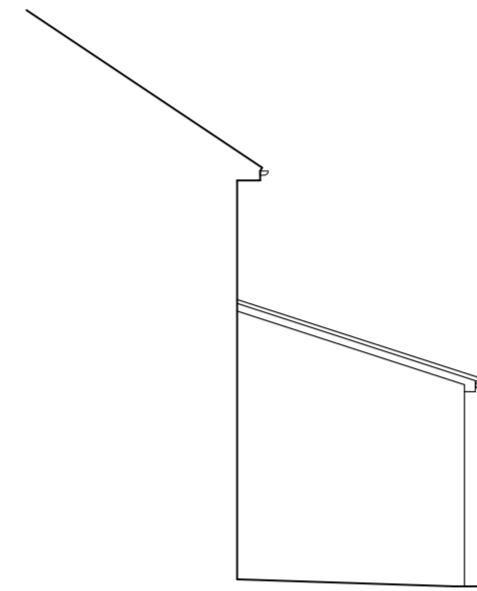


SIDE ELEVATION 2

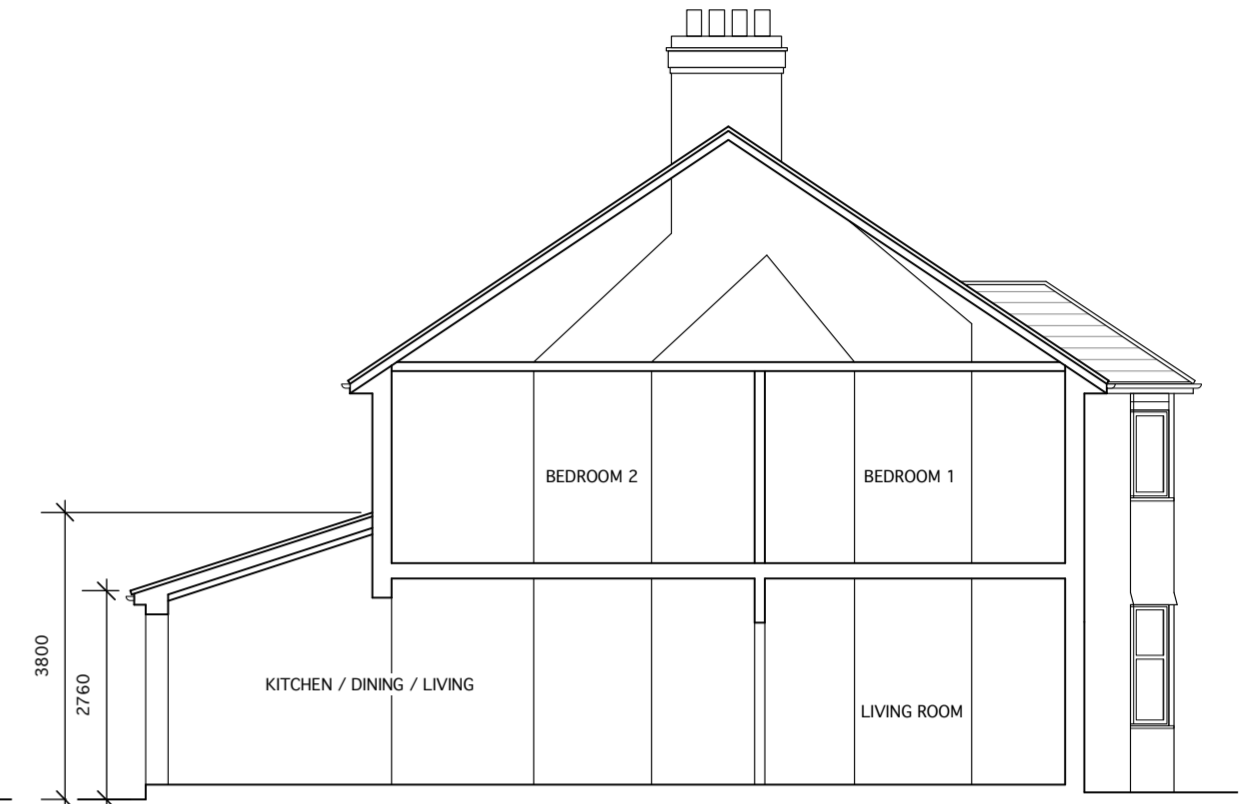


TYPICAL SECTION

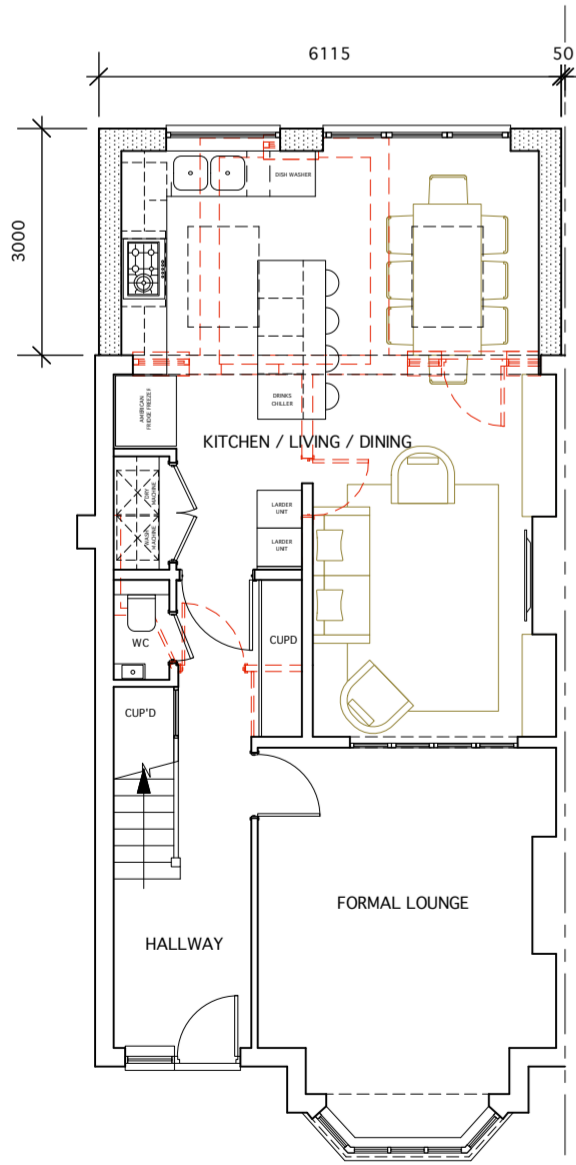

GROUND FLOOR PLAN

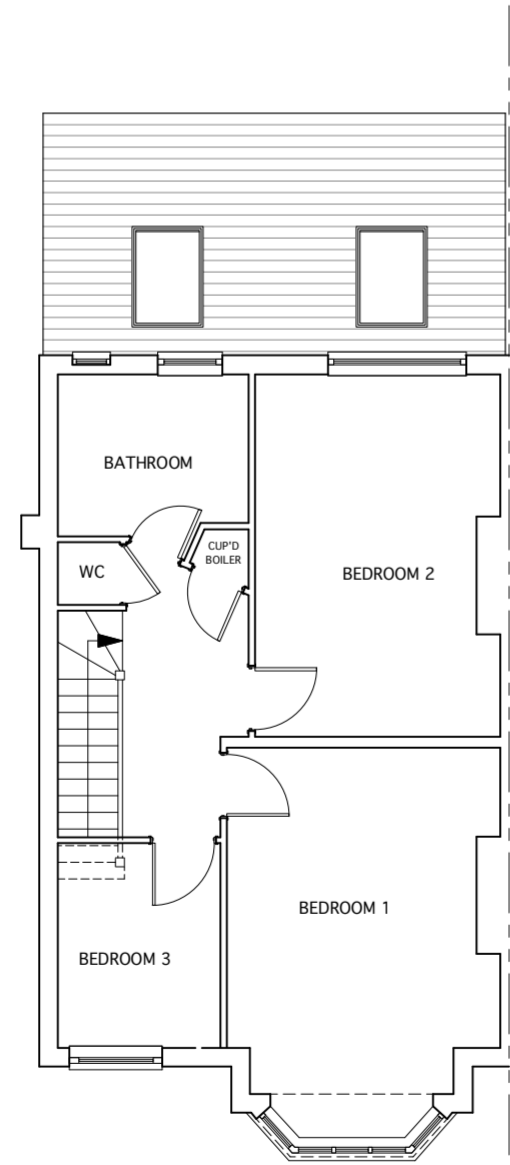


FIRST FLOOR PLAN

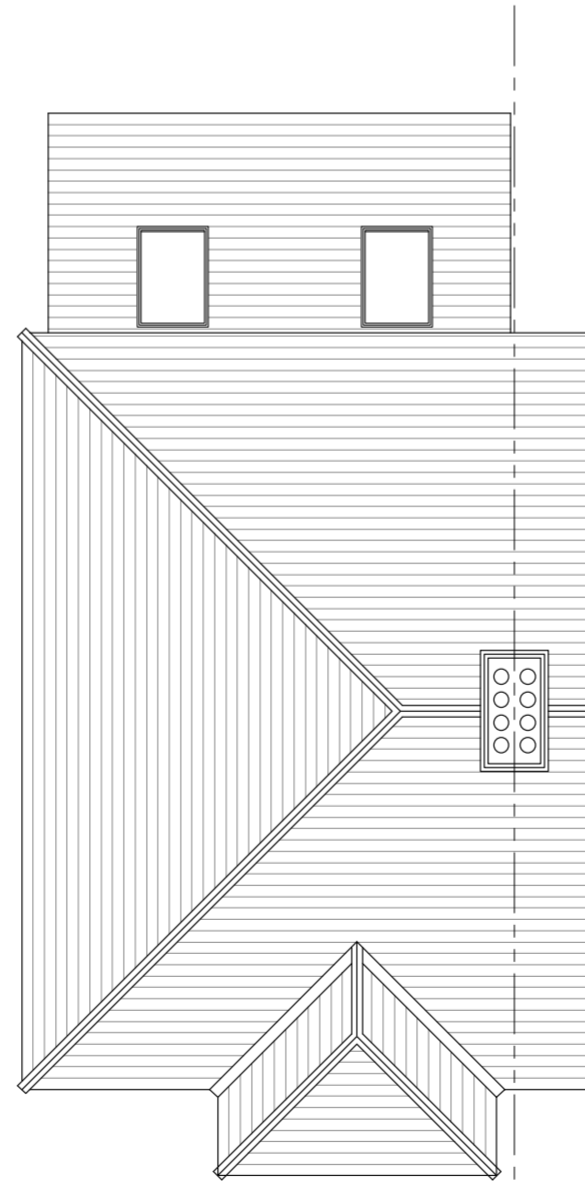

ROOF PLAN

THESE DRAWING ARE FOR PLANNING APPLICATIONS AND NOT FOR CONSTRUCTION

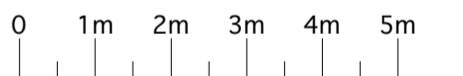

SCALE 1:100

Client
**MR JONATHAN POOLE
 AND MRS ALYSSE MAGNE**
 19 NIAGARA AVENUE
 LONDON W5 4UD


Job Title
**REMOVAL OF EXISTING KITCHEN.
 SINGLE STOREY REAR
 EXTENSION**
 (CERTIFICATE OF LAWFUL PROPOSE USE)

Drawing
**PROPOSED PLANS, ELEVATIONS,
 AND TYPICAL SECTION**

Date: 23.02.24 Scale: 1:100 @A2

Job No: 19NA Drawing No: A-101 Revision No:

ANDREAS GEORGIU t/a GIAD

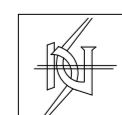

Office F3, Kingsbury House
 468 Church Lane, London NW9 8UA
 Tel: 020 8200 2331
 TEL: 07956 587037
 email: andreas@giad.co.uk

ANDREAS GEORGIU t/a GIAD
 RESERVE THE COPYRIGHT ON ALL DOCUMENTS AND DRAWINGS