


NOTES

- 1 THIS DRAWING IS THE COPYRIGHT OF THE ARCHITECT AND MAY NOT BE REPRODUCED WITHOUT LICENCE
- 2 ALL DIMENSIONS AND LEVELS ARE TO BE CHECKED ON SITE BY THE CONTRACTOR BEFORE COMMENCEMENT OF WORK AND ANY DISCREPANCIES REPORTED TO THE ARCHITECT
- 3 NO RESPONSIBILITY CAN BE ACCEPTED FOR ERRORS ARISING ON SITE DUE TO UNAUTHORISED VARIATIONS FROM THE ARCHITECTS DRAWINGS.

AMENDMENTS

- A Floor level added relative to datum MRB 220224

Construction Materials
 External walls: Mixture of exposed Sterling Board (OSB) and grey corrugated metal sheeting
 Roof: Unpainted rusting corrugated metal cladding panels
 Doors: Sterling Board (OSB)
 Rainwater goods: None

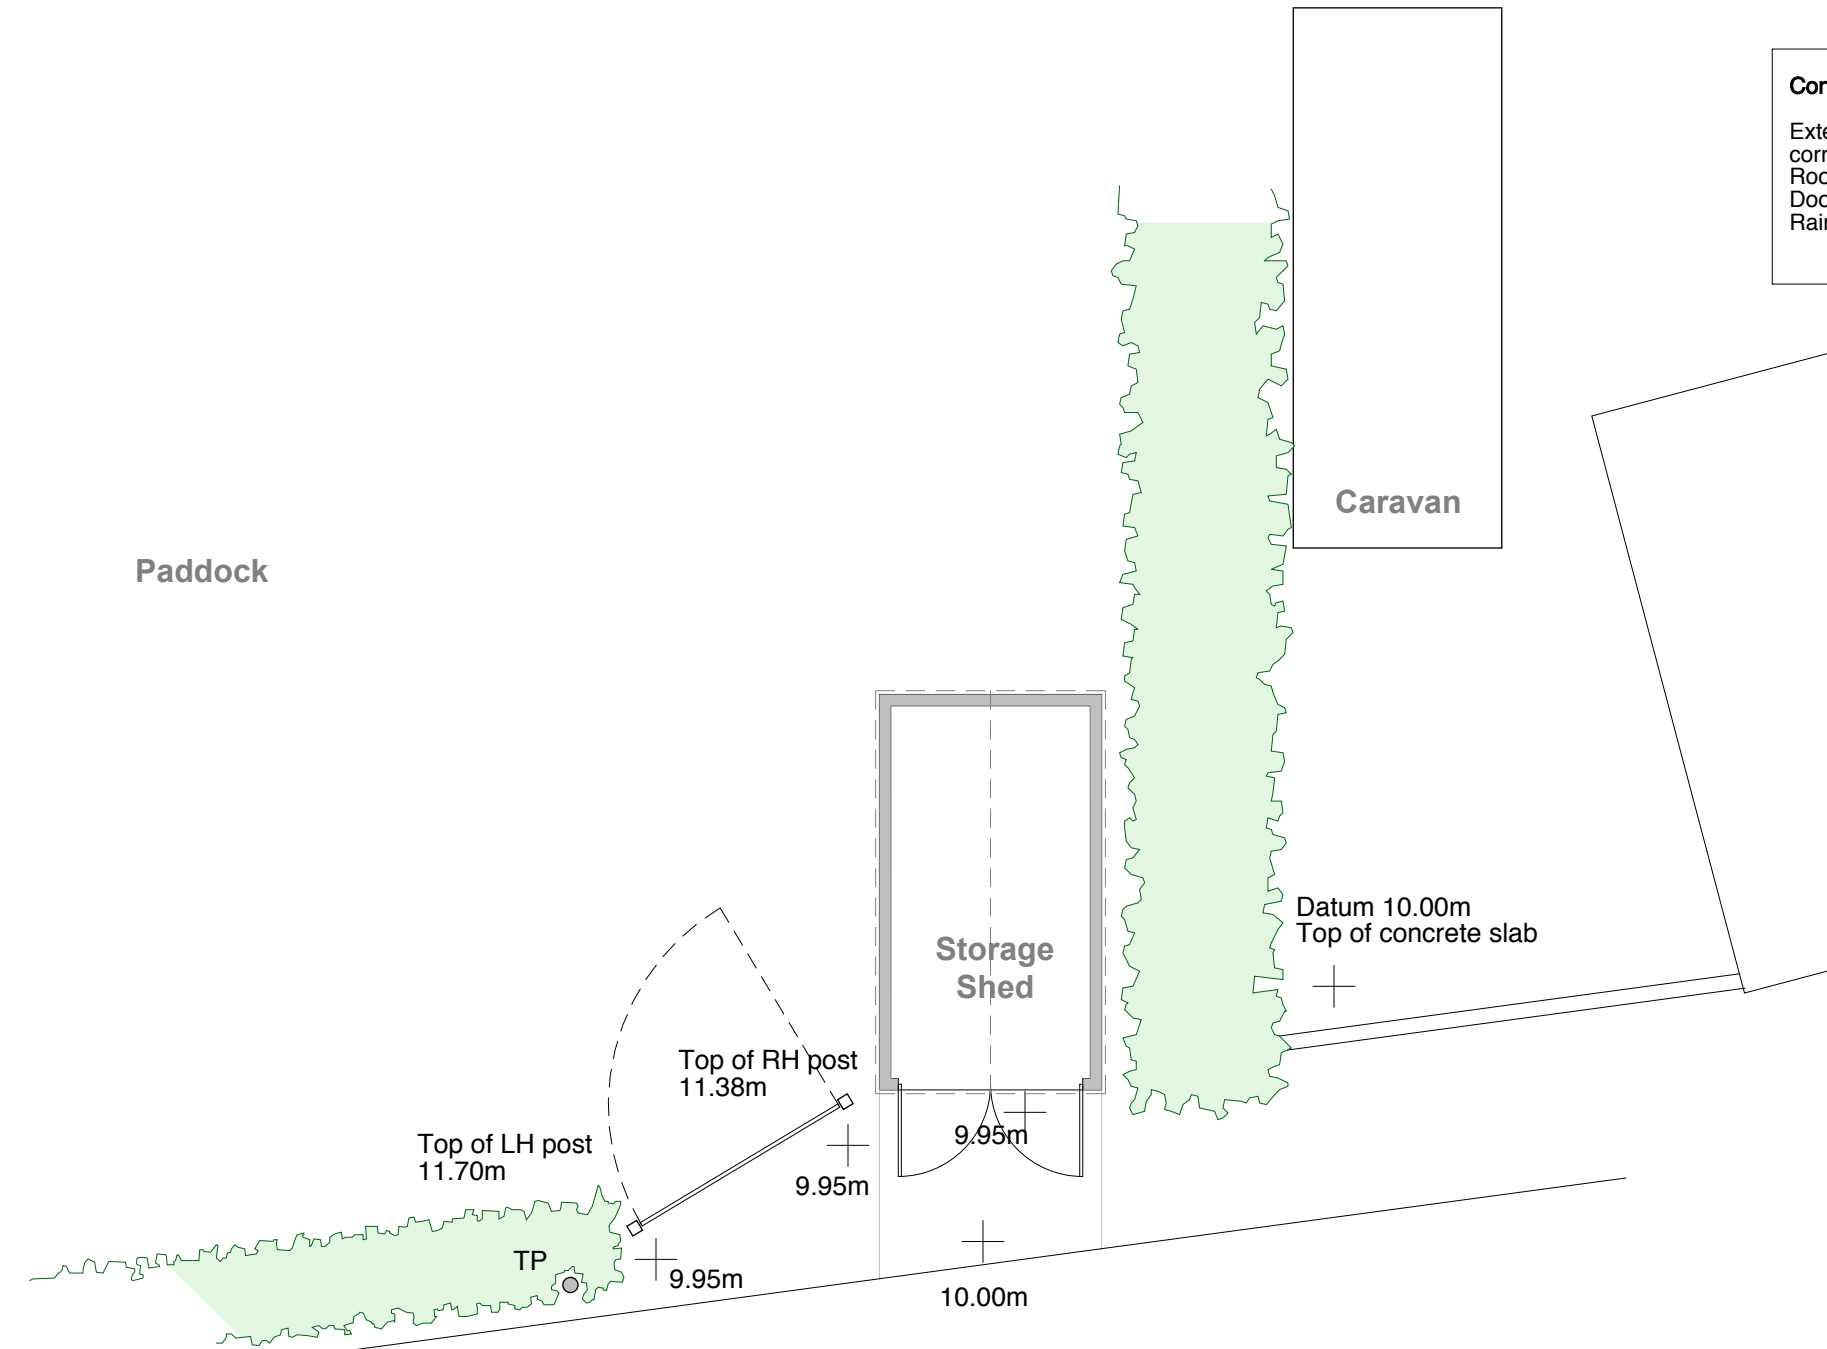

Site Plan

BATTERY MILL LANE



NW Elevation



NE Elevation



PLANNING

Studio St.Ives
 4 Gabriel Street, St.Ives TR26 2LU
 01736 798427

MIKE BRADBURY DESIGN
 PZ

JOB
 New Garage at
 2 Battery Mill Lane
 St.Erth
 TR27 6JU
 for
 B Jefferies & S Smith

TITLE
 Existing Plan and Elevations

DRNG. NO. 2041-P02	REVISION A
------------------------------	----------------------

SCALE 1:50 @ A1 1:100 @ A3	DATE Jan 2024
---	-------------------------

OFFICE USE / PRE-ISSUE