





FRONT ELEVATION - EXISTING

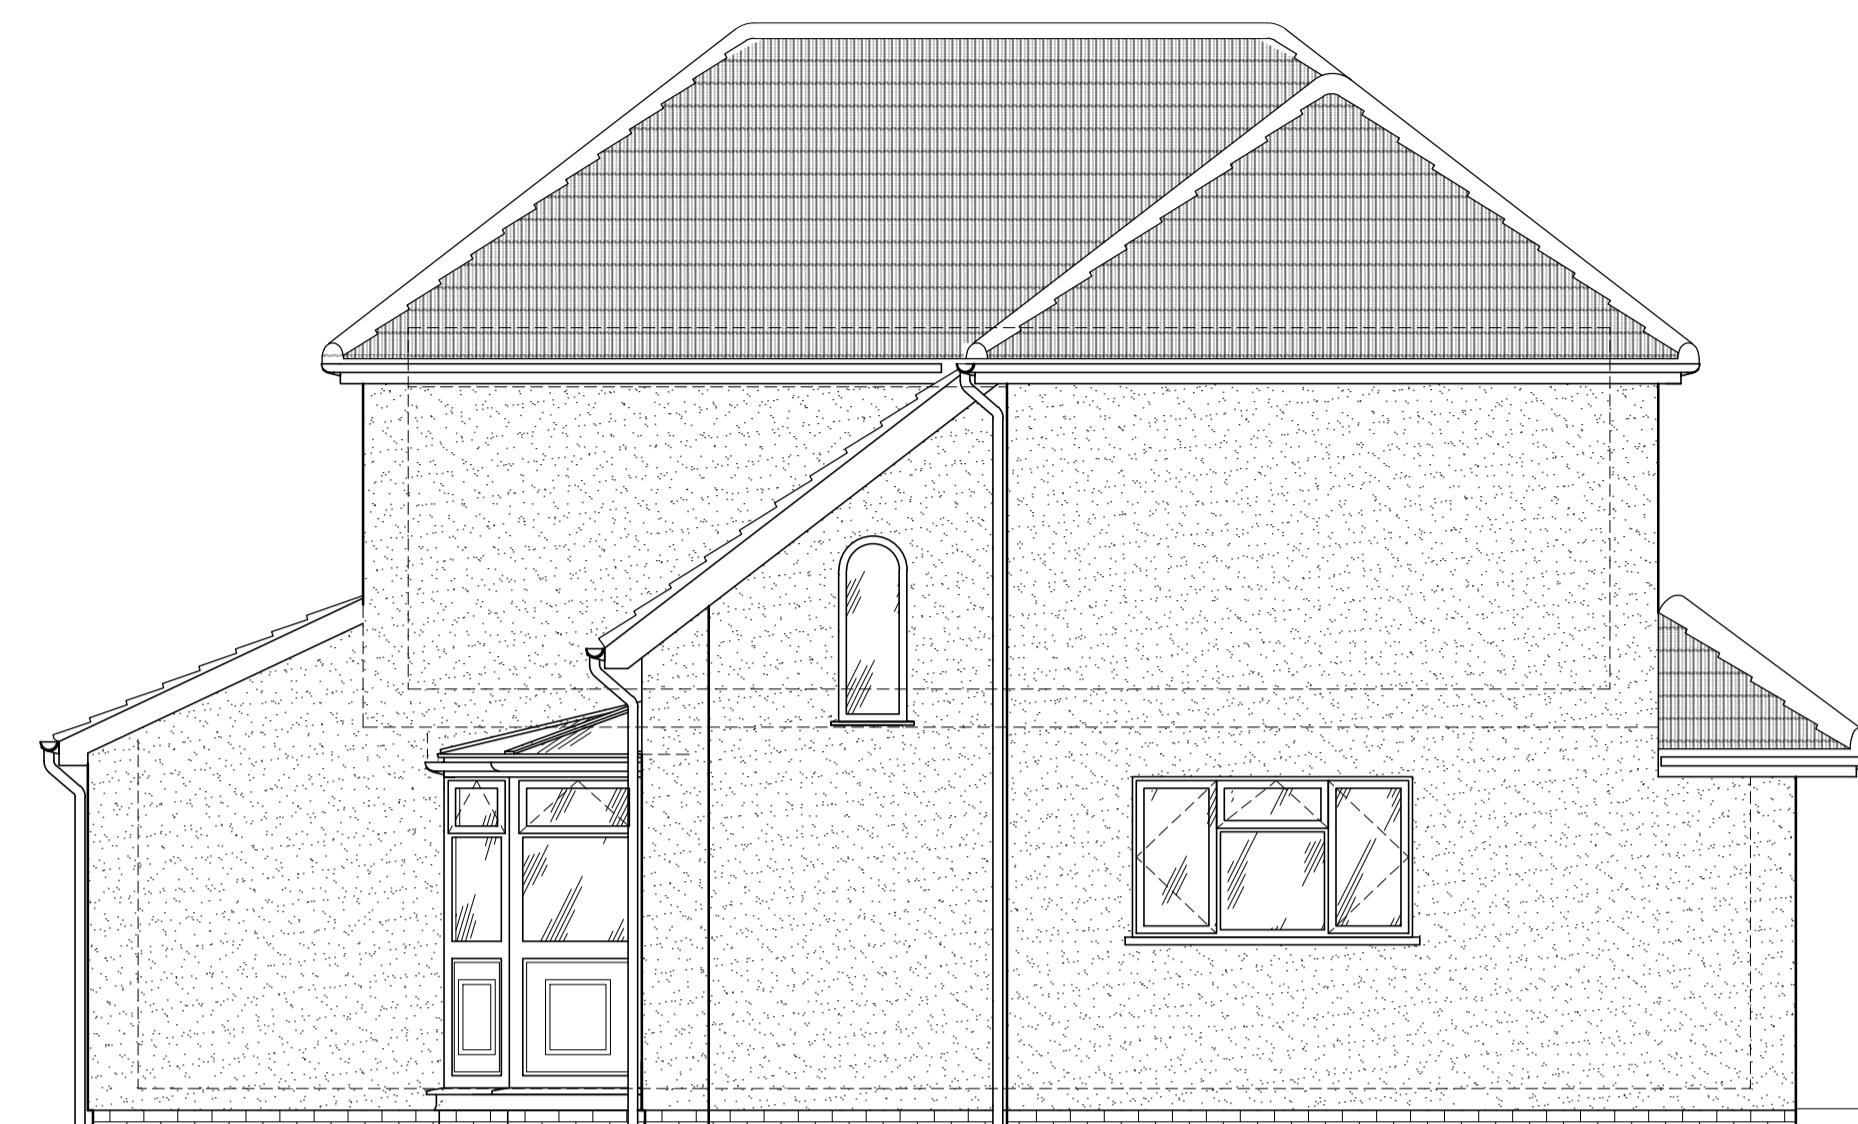

SIDE ELEVATION - EXISTING
(SCALE 1:50)




REAR ELEVATION - EXISTING
(SCALE 1:50)

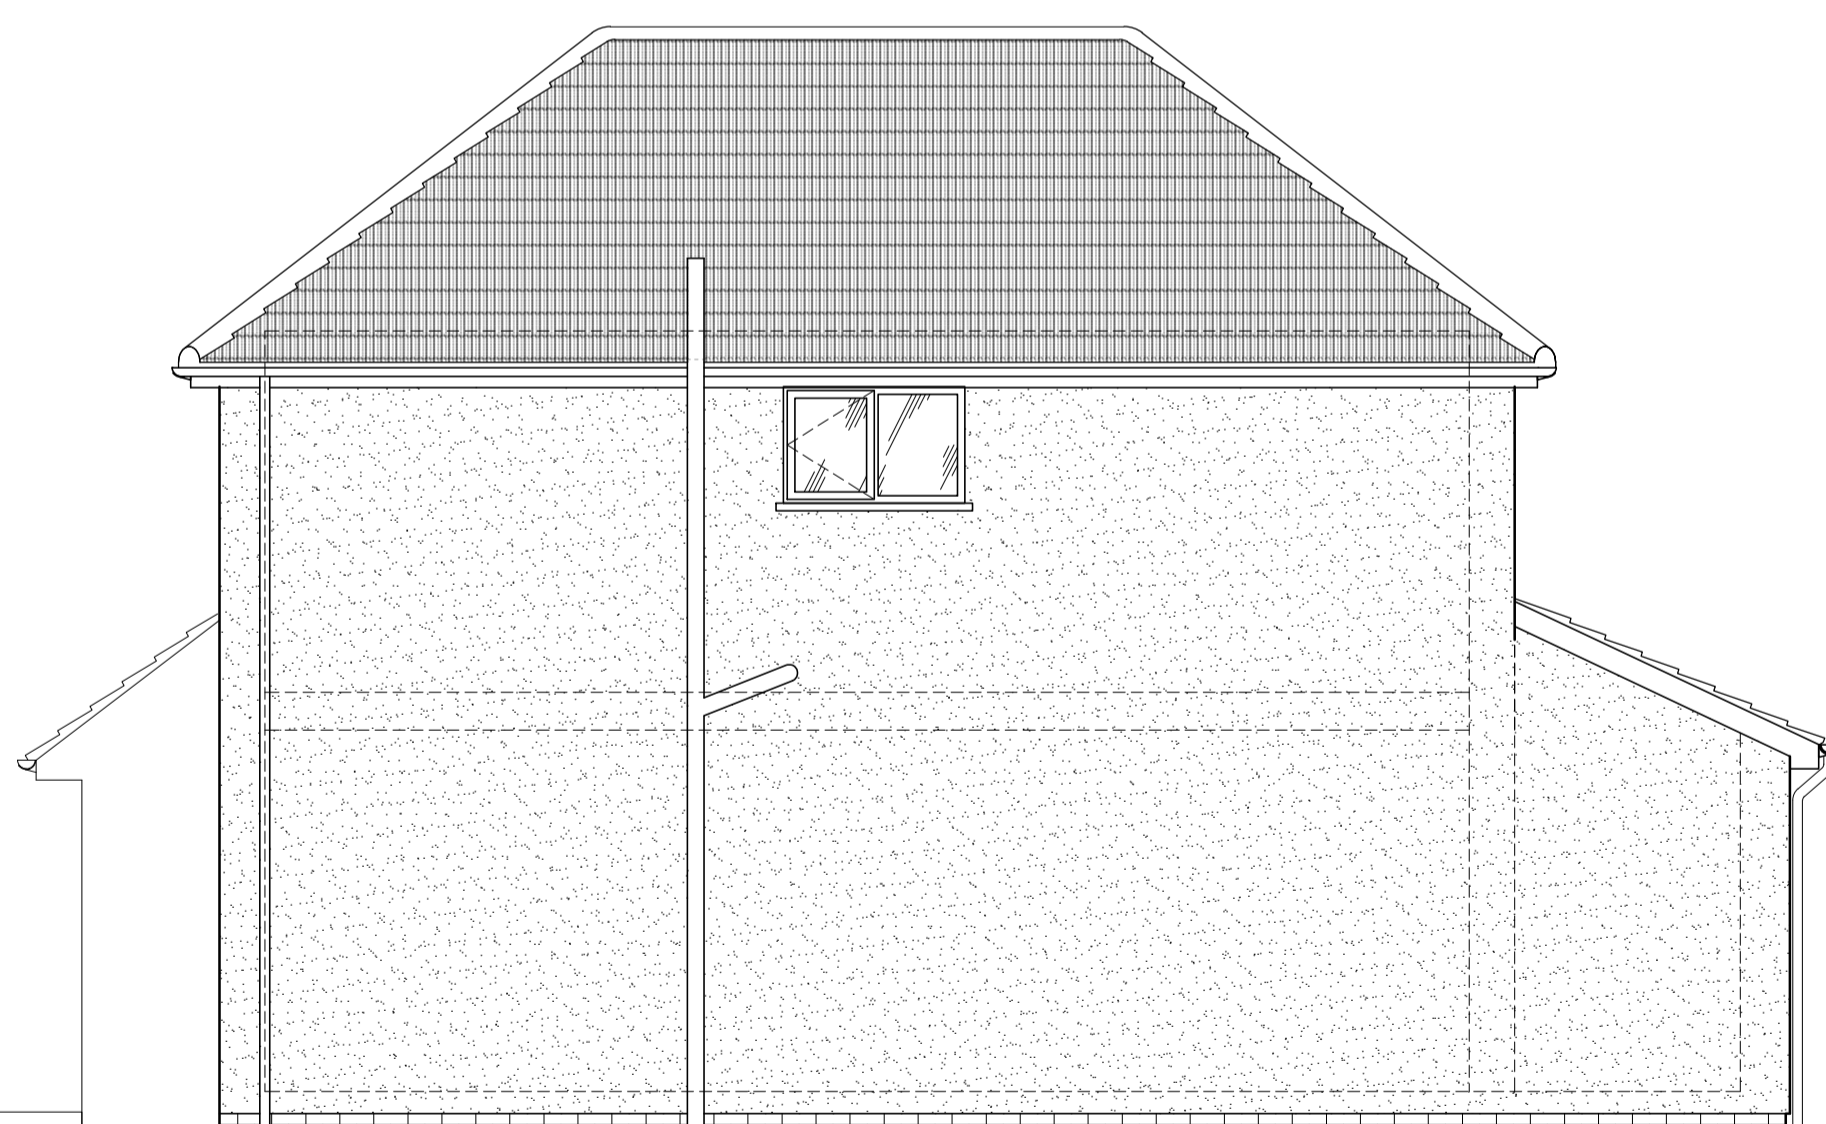

SIDE ELEVATION - EXISTING
(SCALE 1:50)



SCALE BAR @ 1:50

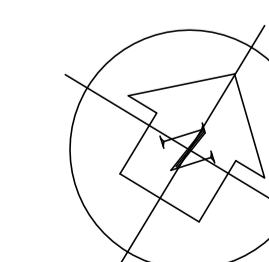

0	MAR' 24	PLANNING APPLICATION ISSUE
rev	date	description

SJP Planning & Design

79 Weston Road,
Long Ashton,
Bristol.
BS41 9AD

Tel: 07977 224502
Email: steve.popper@blueyonder.co.uk

project: SINGLE STOREY FRONT
EXTENSION & PORCH TO:
79 WESTON ROAD
LONG ASHTON
NORTH SOMERSET
BS41 9AD

title: ELEVATIONS AS EXISTING

drawn SP checked SP
date MAR' 24 size A1
scale 1:50

number 79-2024-PA-002 rev 0