

Responsibility is not accepted for errors made by others in scaling from this drawing. All construction information should be taken from figured dimensions only.


0mm 50mm 100mm

A1 Original Sheet Size

FINISHES:
 ROOF: CONCRETE INTERLOCKING TILES TO MATCH EXISTING
 WALLS: PAINTED RENDER TO MATCH EXISTING
 WINDOWS: WHITE UPVC TO MATCH EXISTING
 FASCIAS AND SOFFITS: WHITE UPVC TO MATCH EXISTING
 FRONT DOOR & SIDE PANELS: EXISTING RELOCATED




FRONT ELEVATION - PROPOSED
(SCALE 1:50)

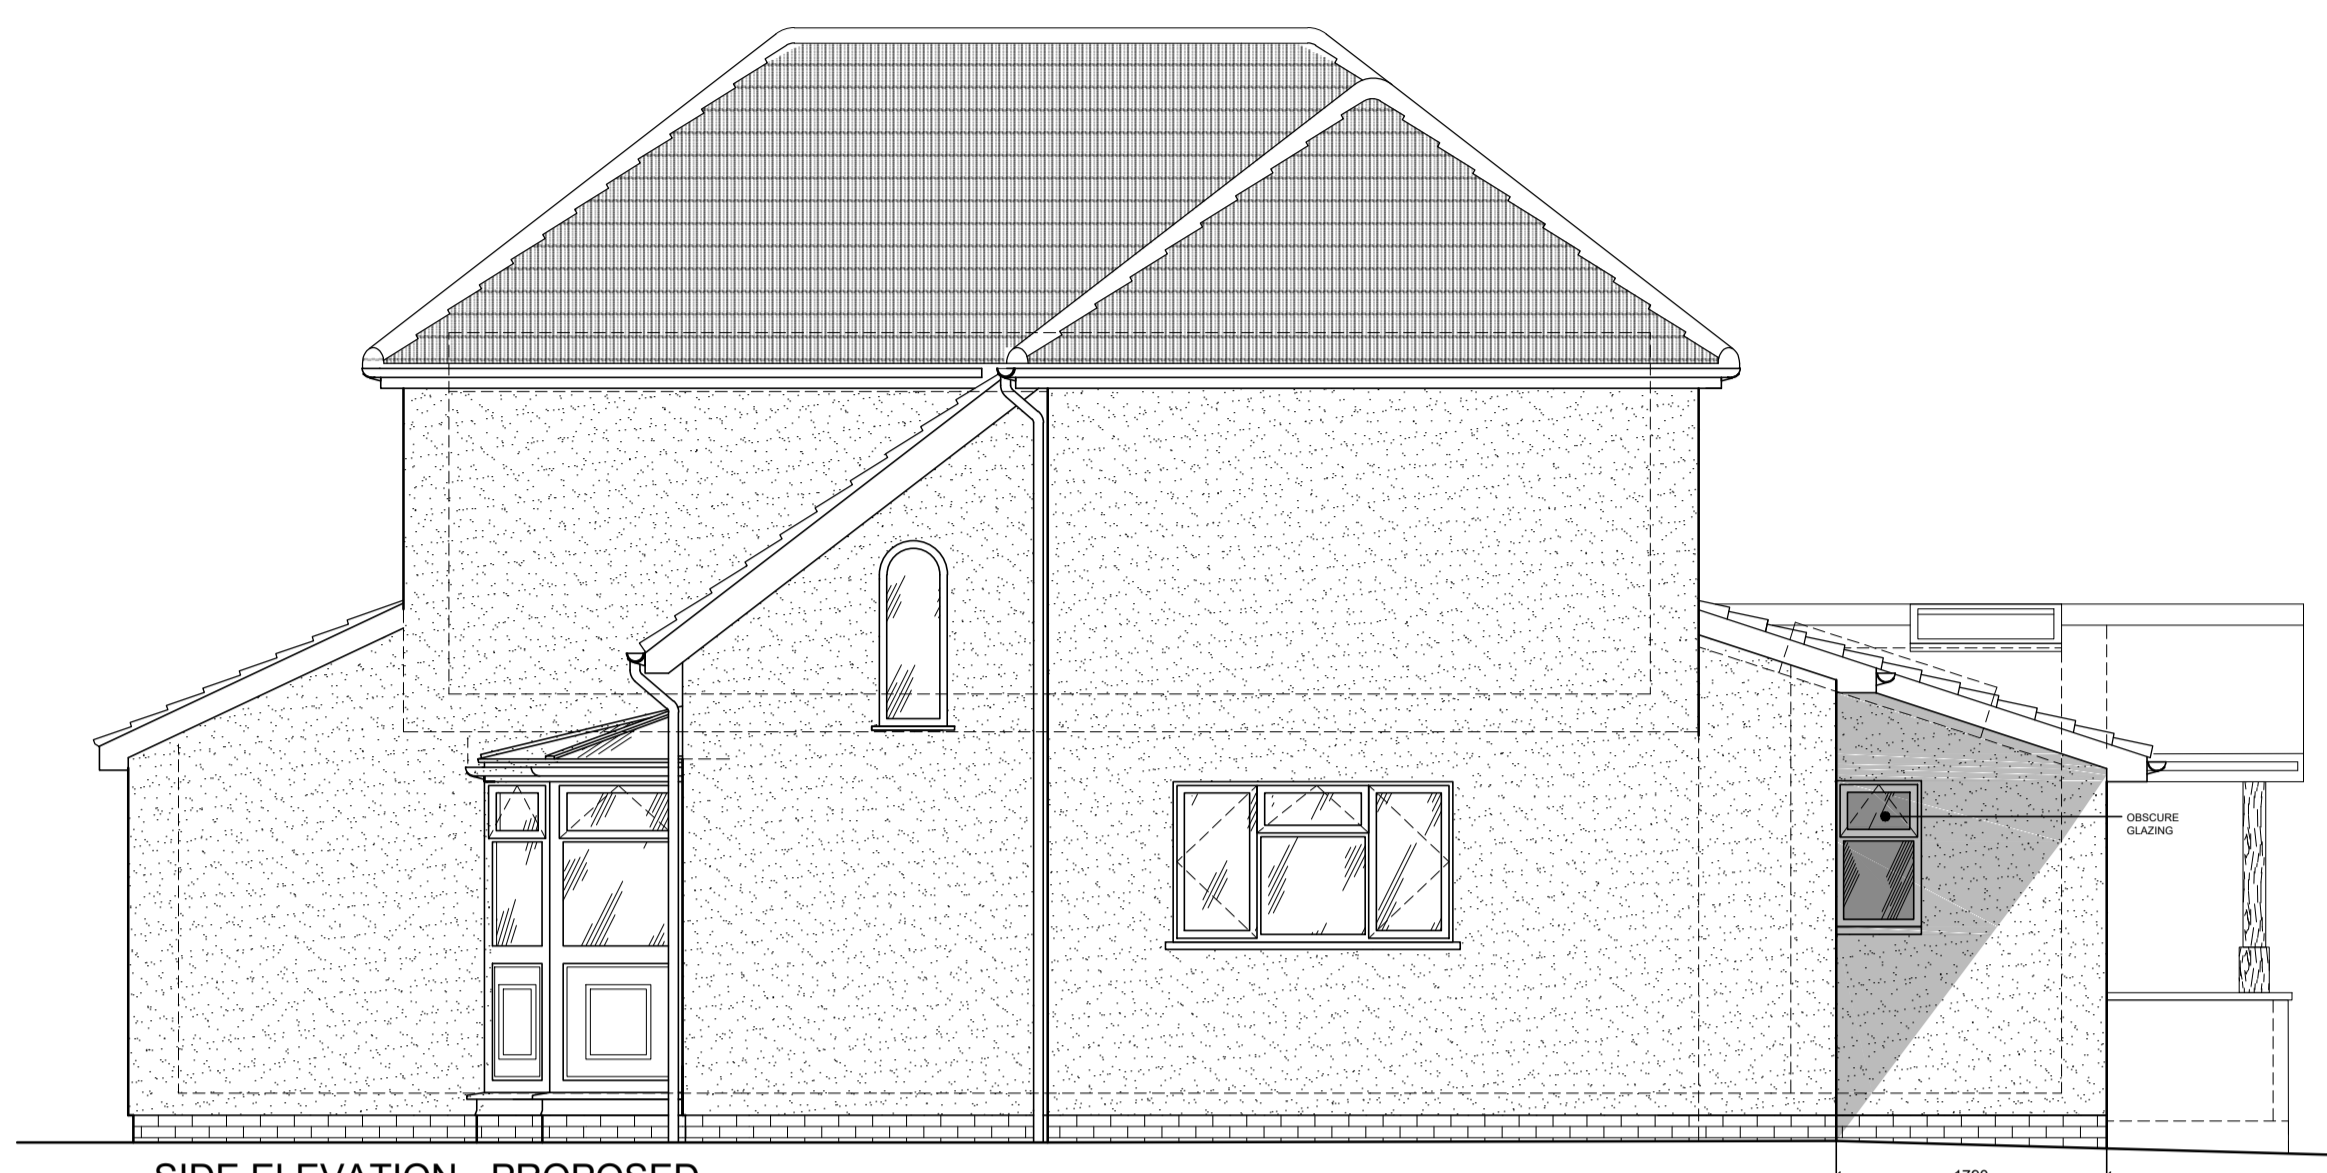

SIDE ELEVATION - PROPOSED
(SCALE 1:50)




REAR ELEVATION - PROPOSED
(UNCHANGED)
(SCALE 1:50)

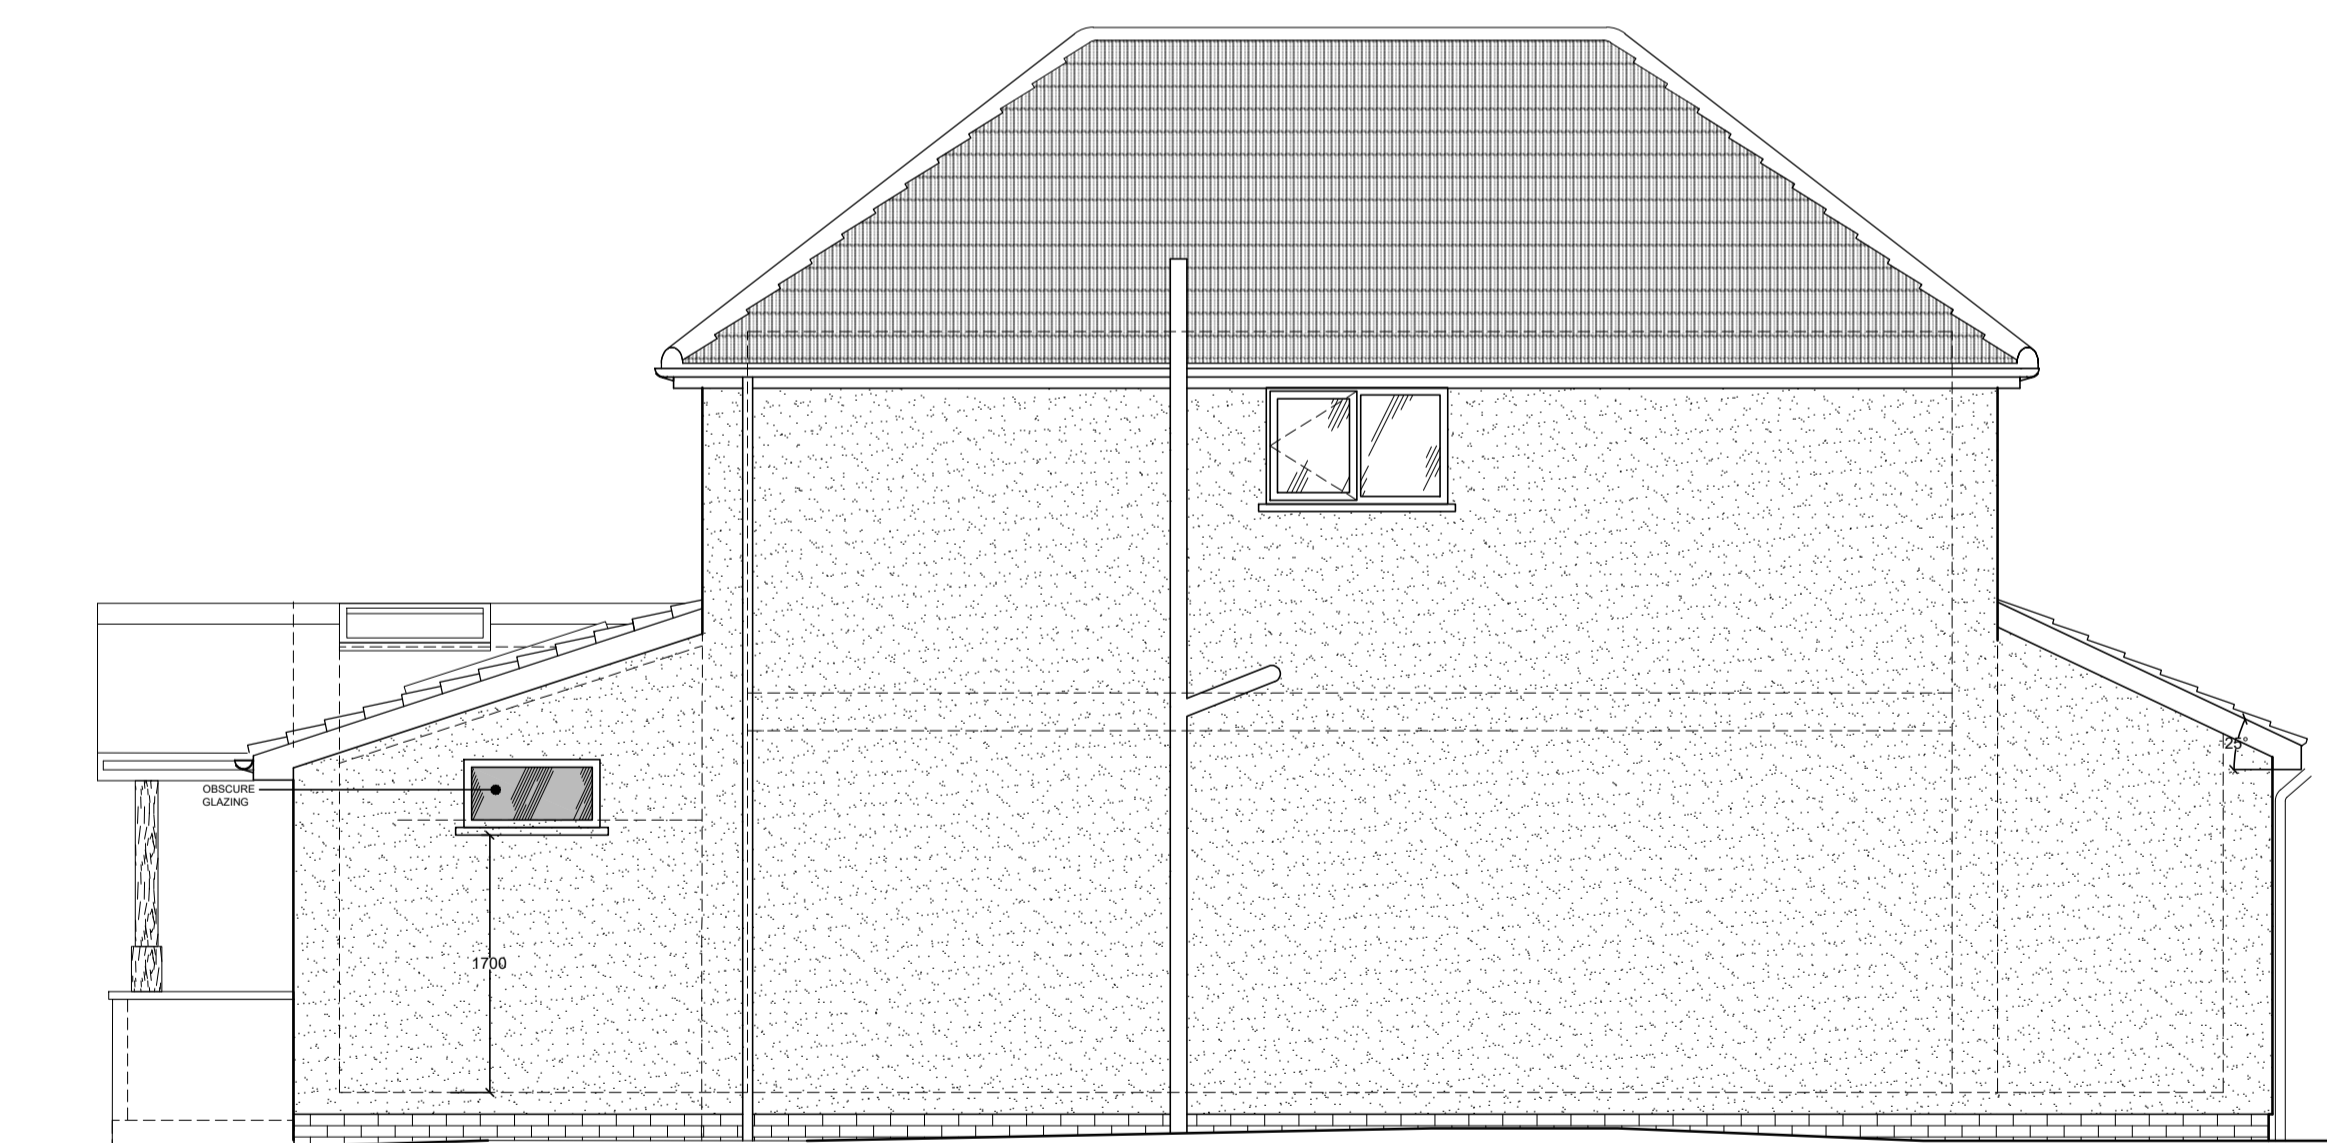

SIDE ELEVATION - - PROPOSED
(SCALE 1:50)



SCALE BAR @ 1:50

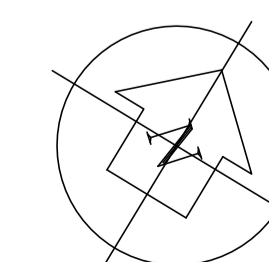

0	MAR' 24	PLANNING APPLICATION ISSUE
rev	date	description

SJP Planning & Design

79 Weston Road,
 Long Ashton,
 Bristol,
 BS41 9AD

Tel: 07977 224502
 Email: steve.popper@blueyonder.co.uk

project: SINGLE STOREY FRONT
 EXTENSION & PORCH TO:
 79 WESTON ROAD
 LONG ASHTON
 NORTH SOMERSET
 BS41 9AD

title: ELEVATIONS AS PROPOSED

drawn SP checked SP
 date MAR' 24 size A1
 scale 1:50

number 79-2024-PA-004 rev 0