




Responsibility is not accepted for errors made by others in scaling from this drawing. All construction information should be taken from figured dimensions only.

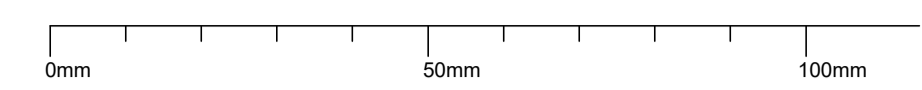



A1 Original Sheet Size




BLOCK PLAN AS EXISTING
(SCALE 1:500)

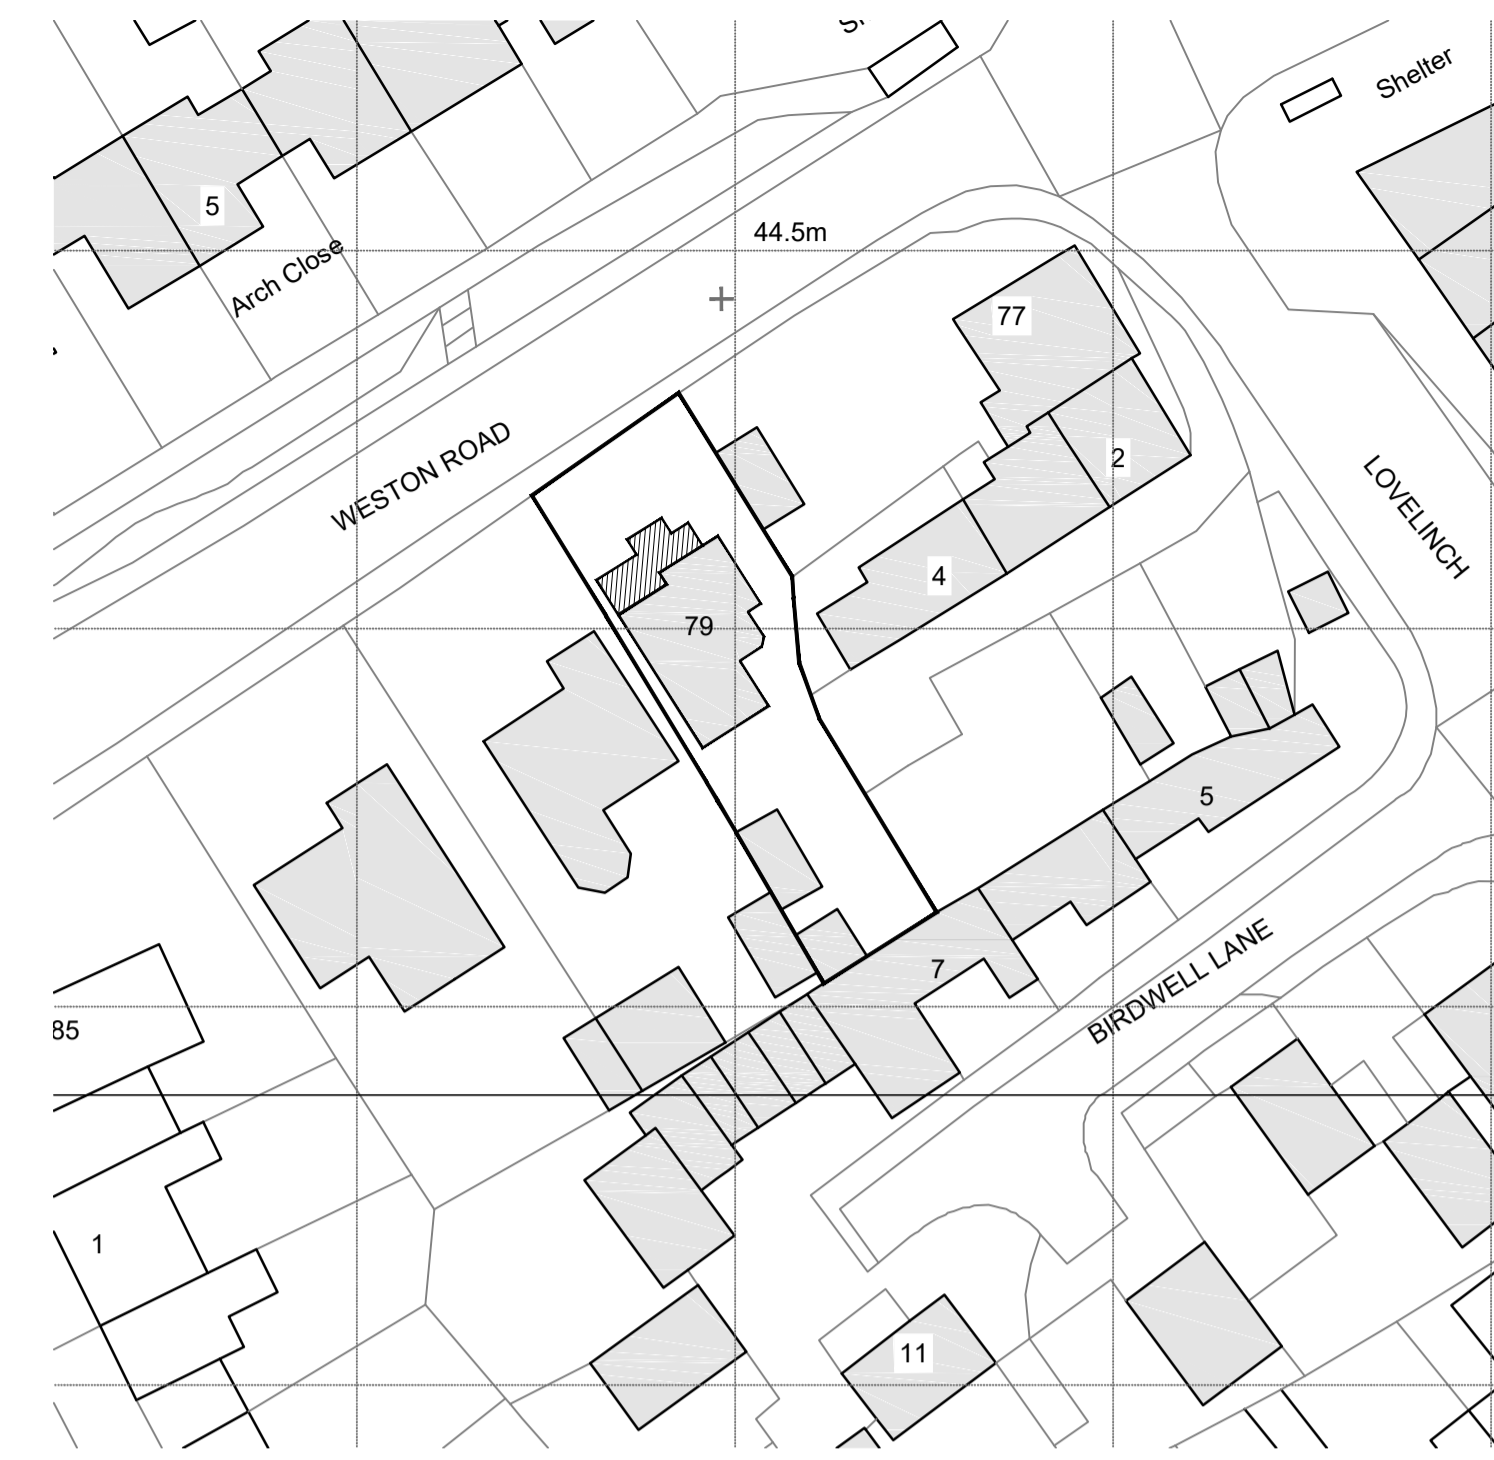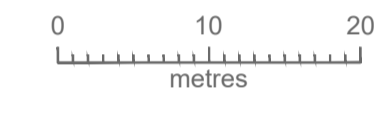


BLOCK PLAN AS PROPOSED
(SCALE 1:500)

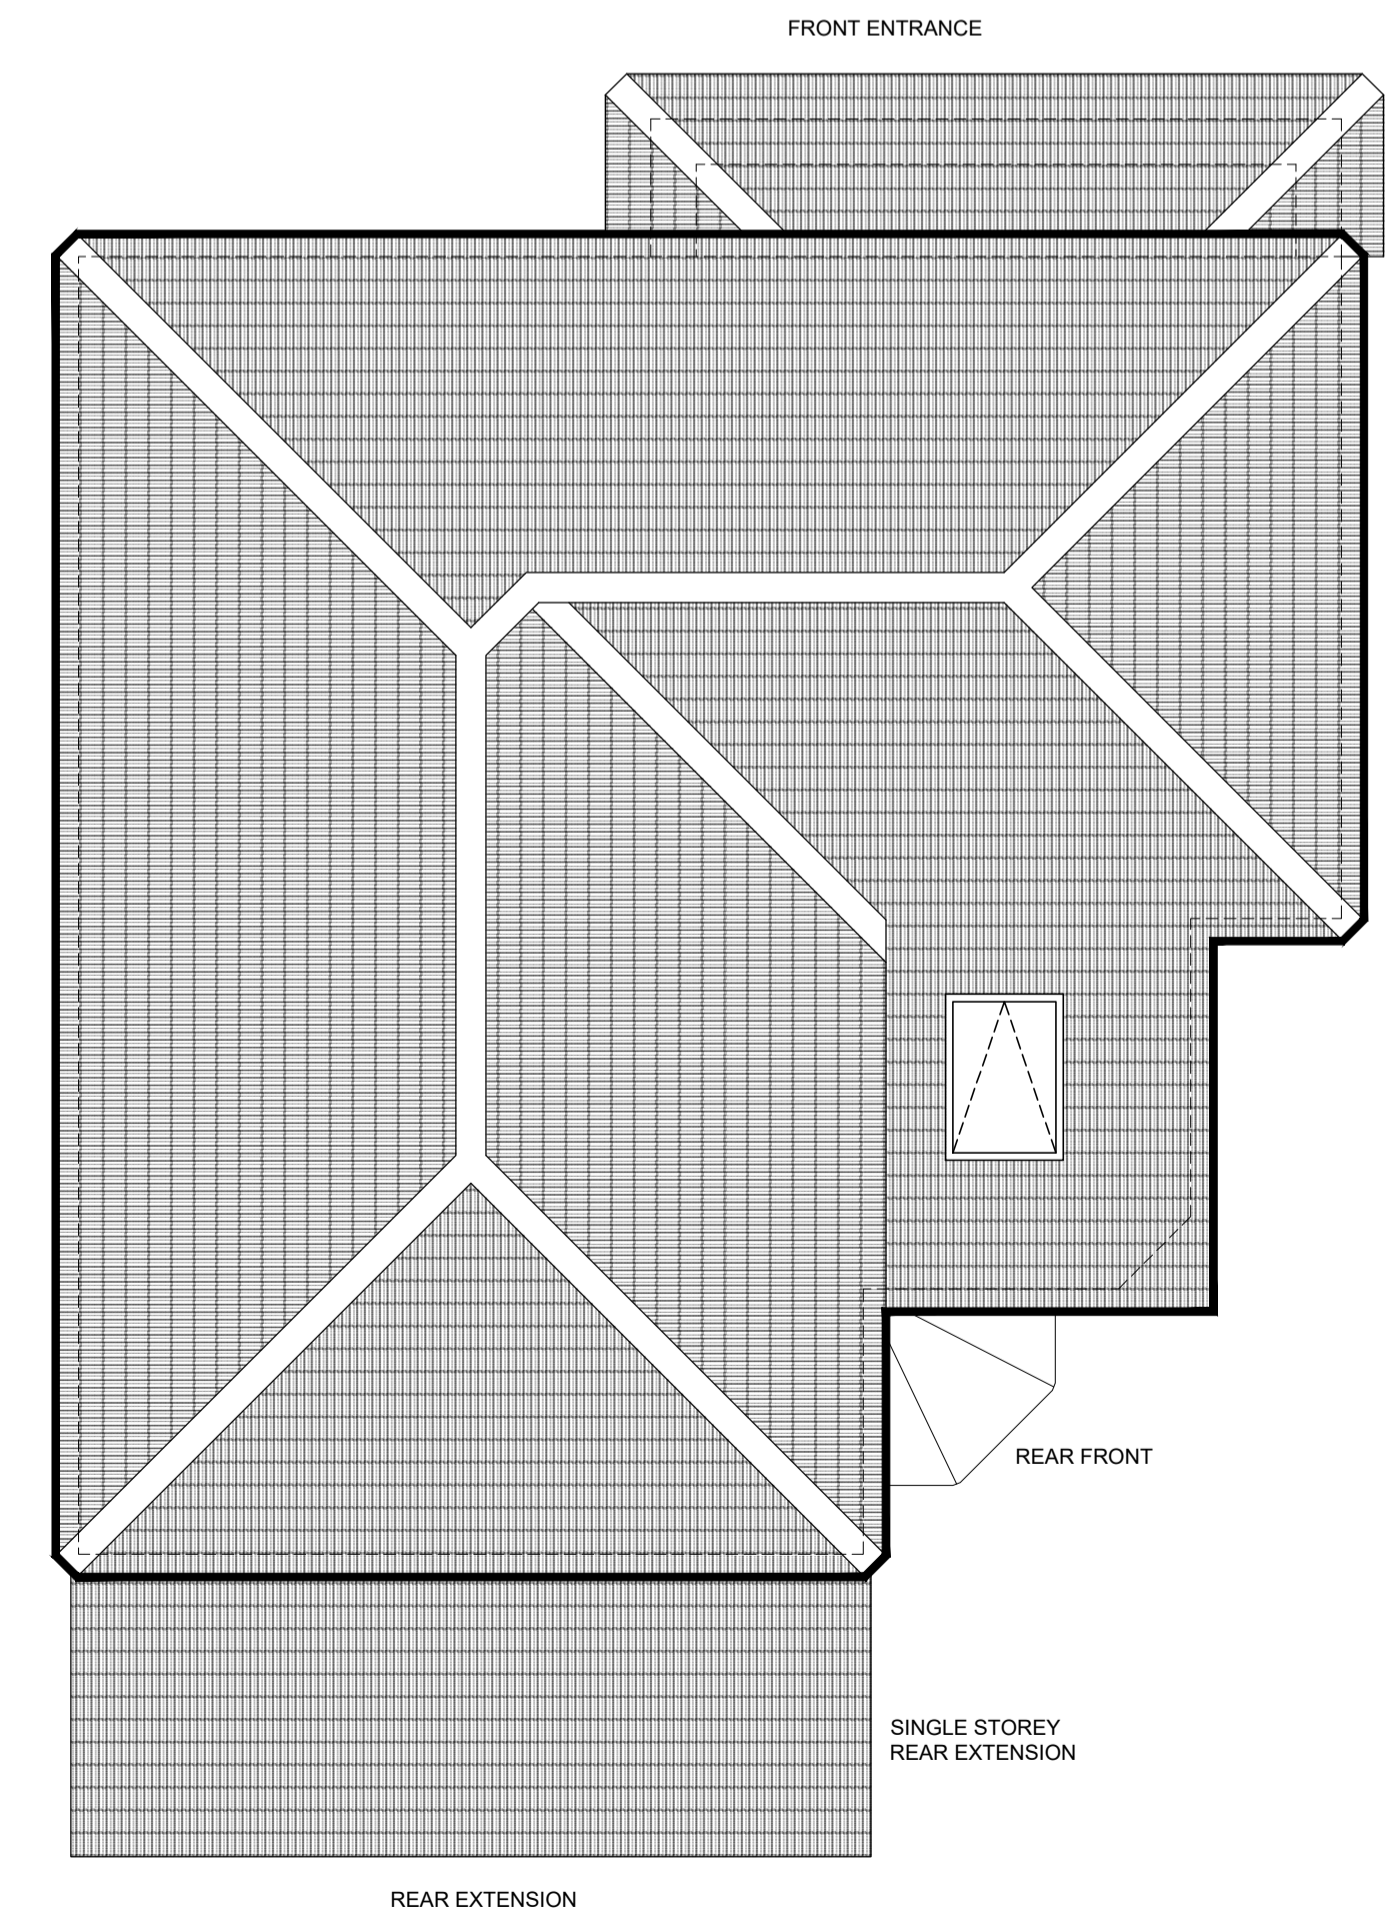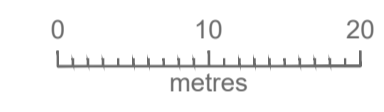


ROOF PLAN - EXISTING
(SCALE 1:50)

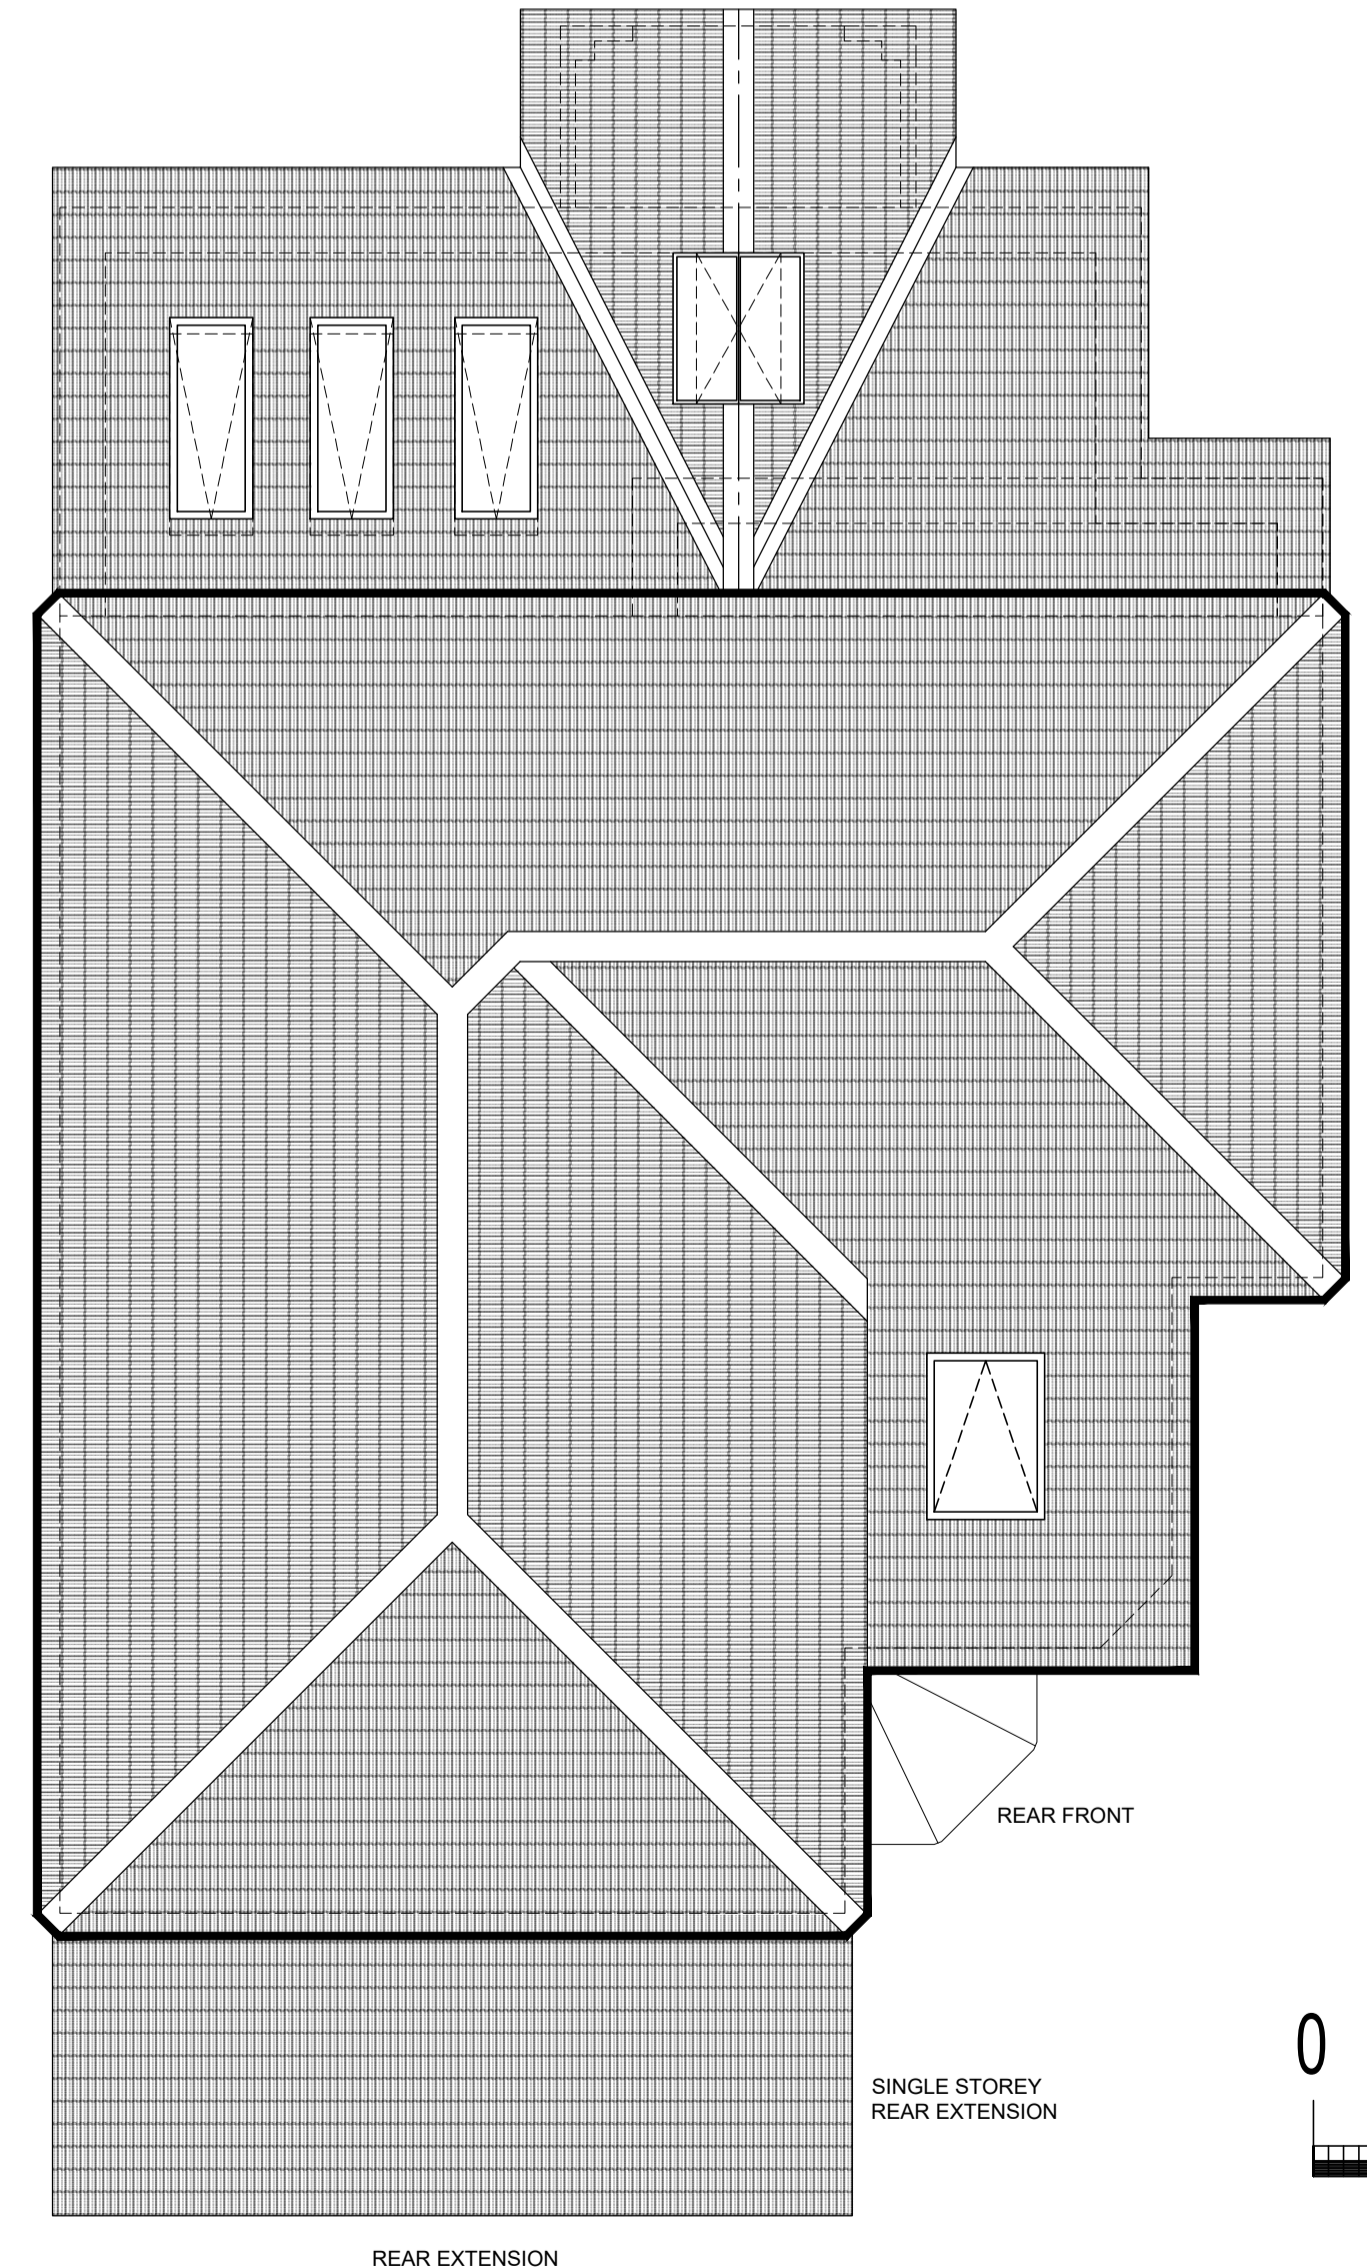

ROOF PLAN - PROPOSED
(SCALE 1:50)

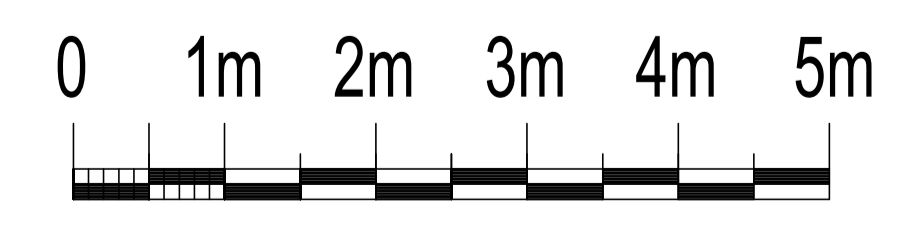

SCALE BAR @ 1:50

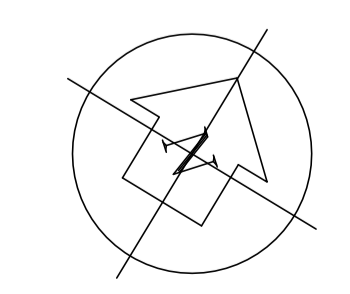

0	MAR' 24	PLANNING APPLICATION ISSUE
rev	date	description

SJP Planning & Design

79 Weston Road,
Long Ashton,
Bristol.
BS41 9AD

Tel: 07977 224502
Email: steve.popper@blueyonder.co.uk

project: SINGLE STOREY FRONT
EXTENSION & PORCH TO:
79 WESTON ROAD
LONG ASHTON
NORTH SOMERSET
BS41 9AD

title: BLOCK AND ROOF PLANS
AS EXISTING AND PROPOSED

drawn	SP	checked	SP
date	MAR' 24	size	A1
scale	1:50		

number 79-2024-PA-005 rev 0