


**1-5 UNION STREET**  
Brighton


THIS IS A GRADE II LISTED BUILDING  
HISTORIC ENGLAND LIST ENTRY: 1381038

notes

Please note: These are planning application stage drawings not construction drawings and should be treated as such.

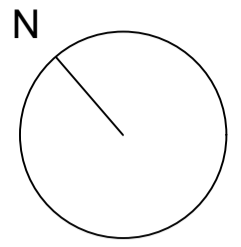

Indicate boundary wall thickness (outside remit of measured survey)


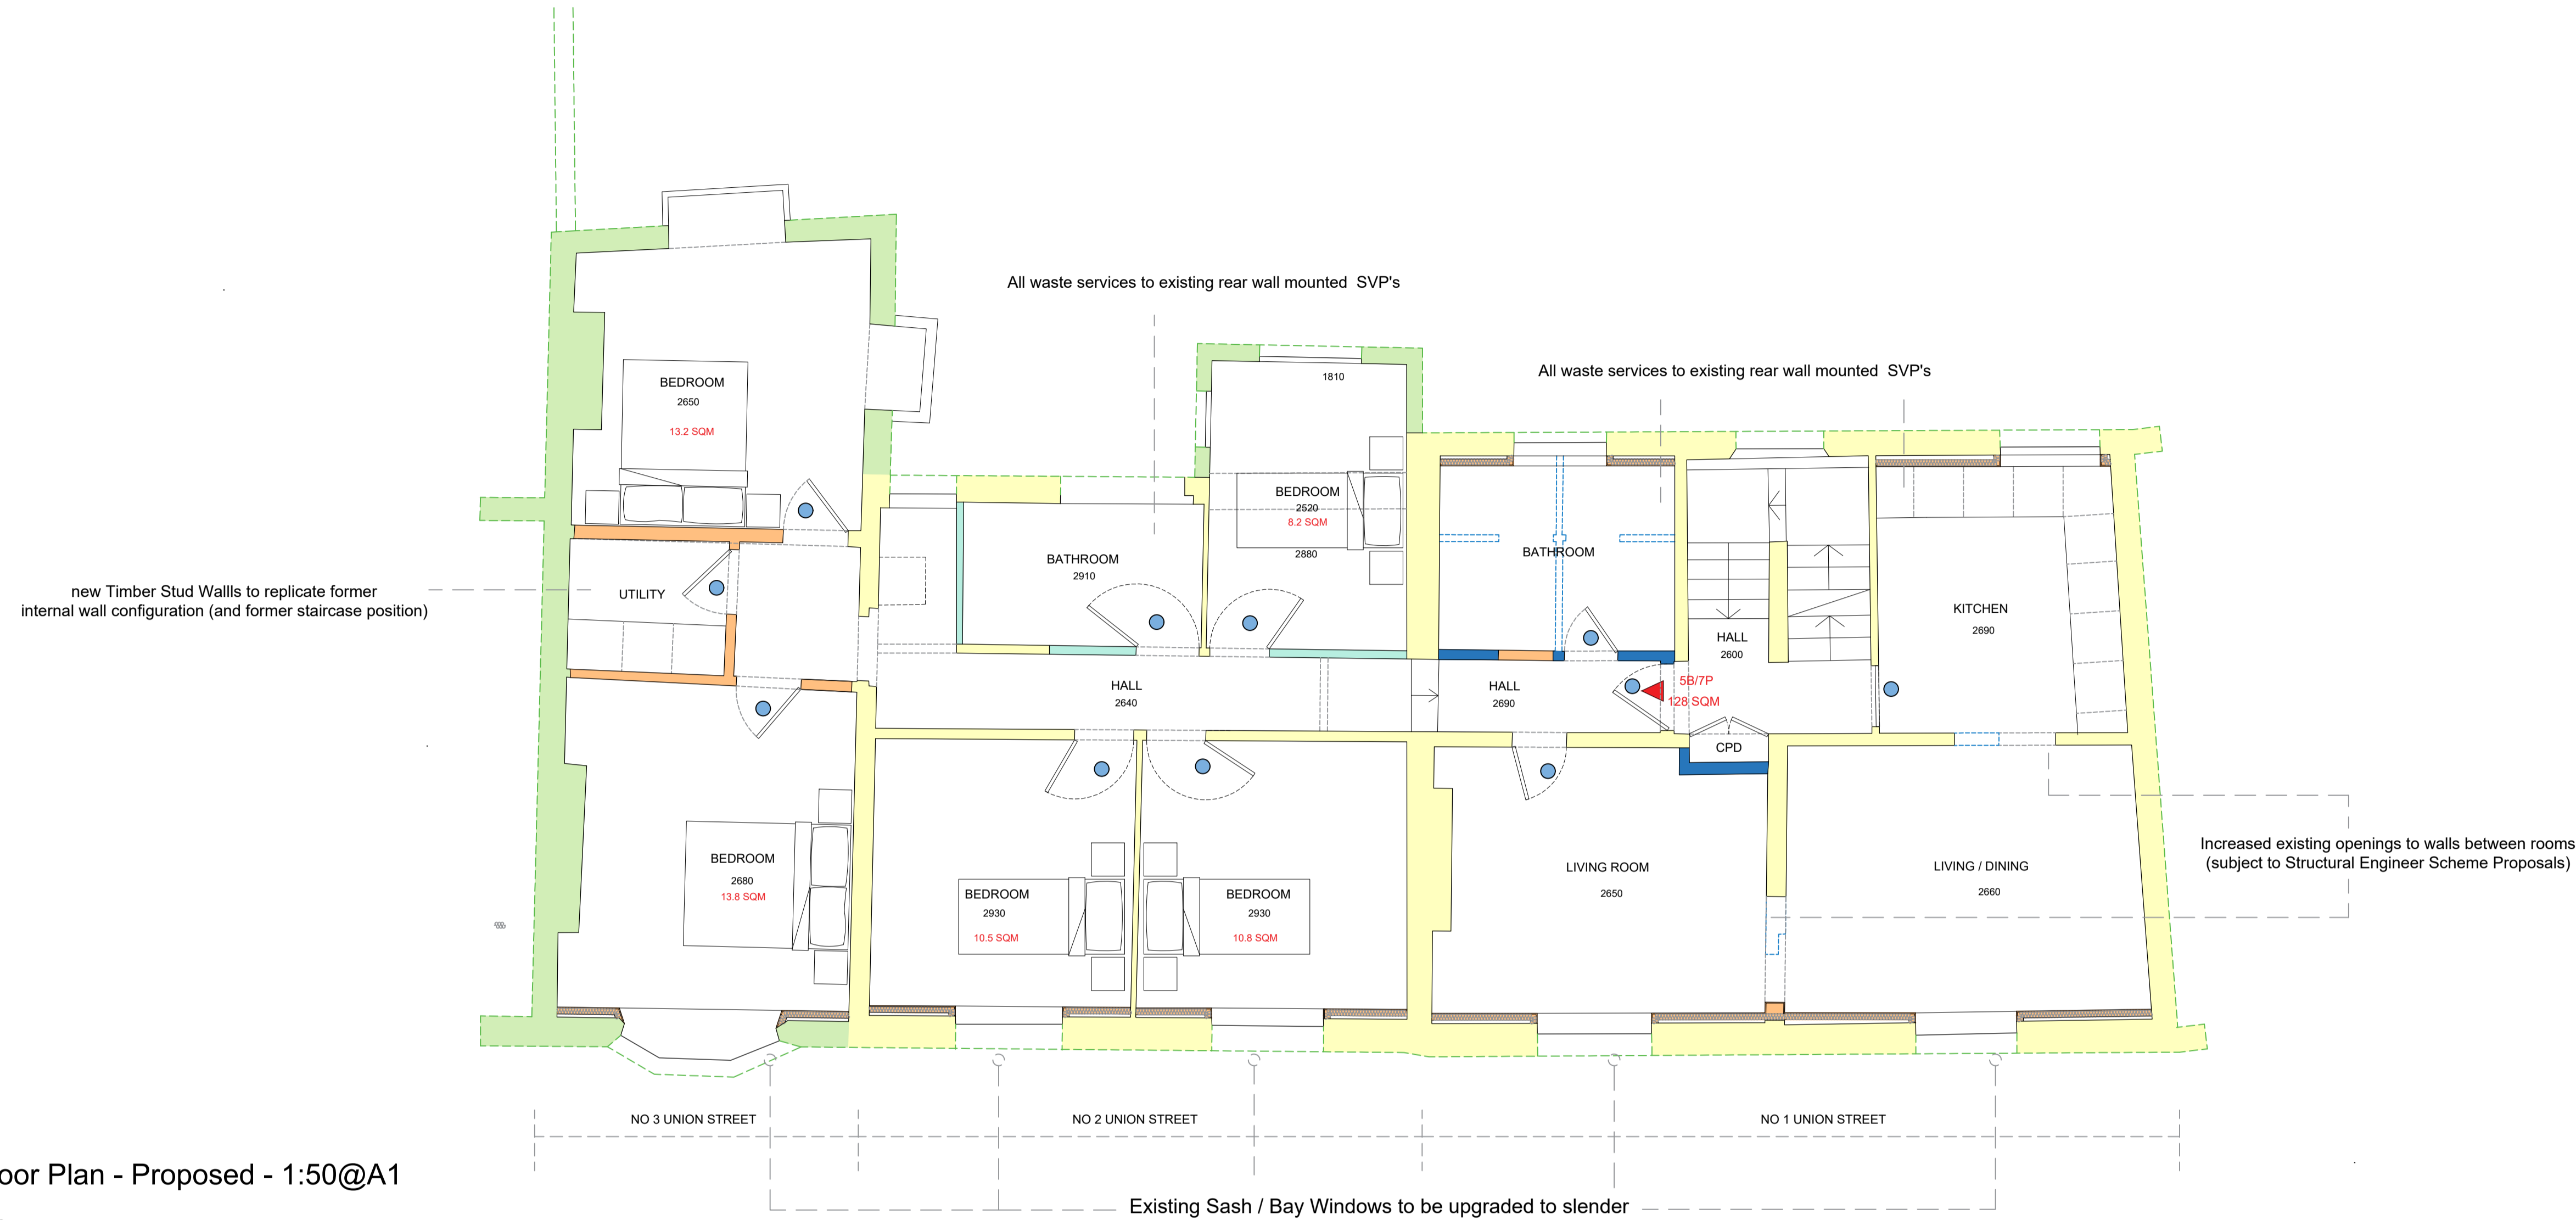


First Floor Plan - Proposed - 1:50@A1




KEY

- Early 19th Century
- Mid 19th Century
- Late 19th Century
- Mid to late 20th Century alterations
- Proposed demolitions (modern 20th century internal alterations)
- Proposed newbuild
- New period correct paneled door & Architrave to existing opening
- Internal Thermal Wall lining - see 7225-030/031 / Planning Approval REF BH2023/01887

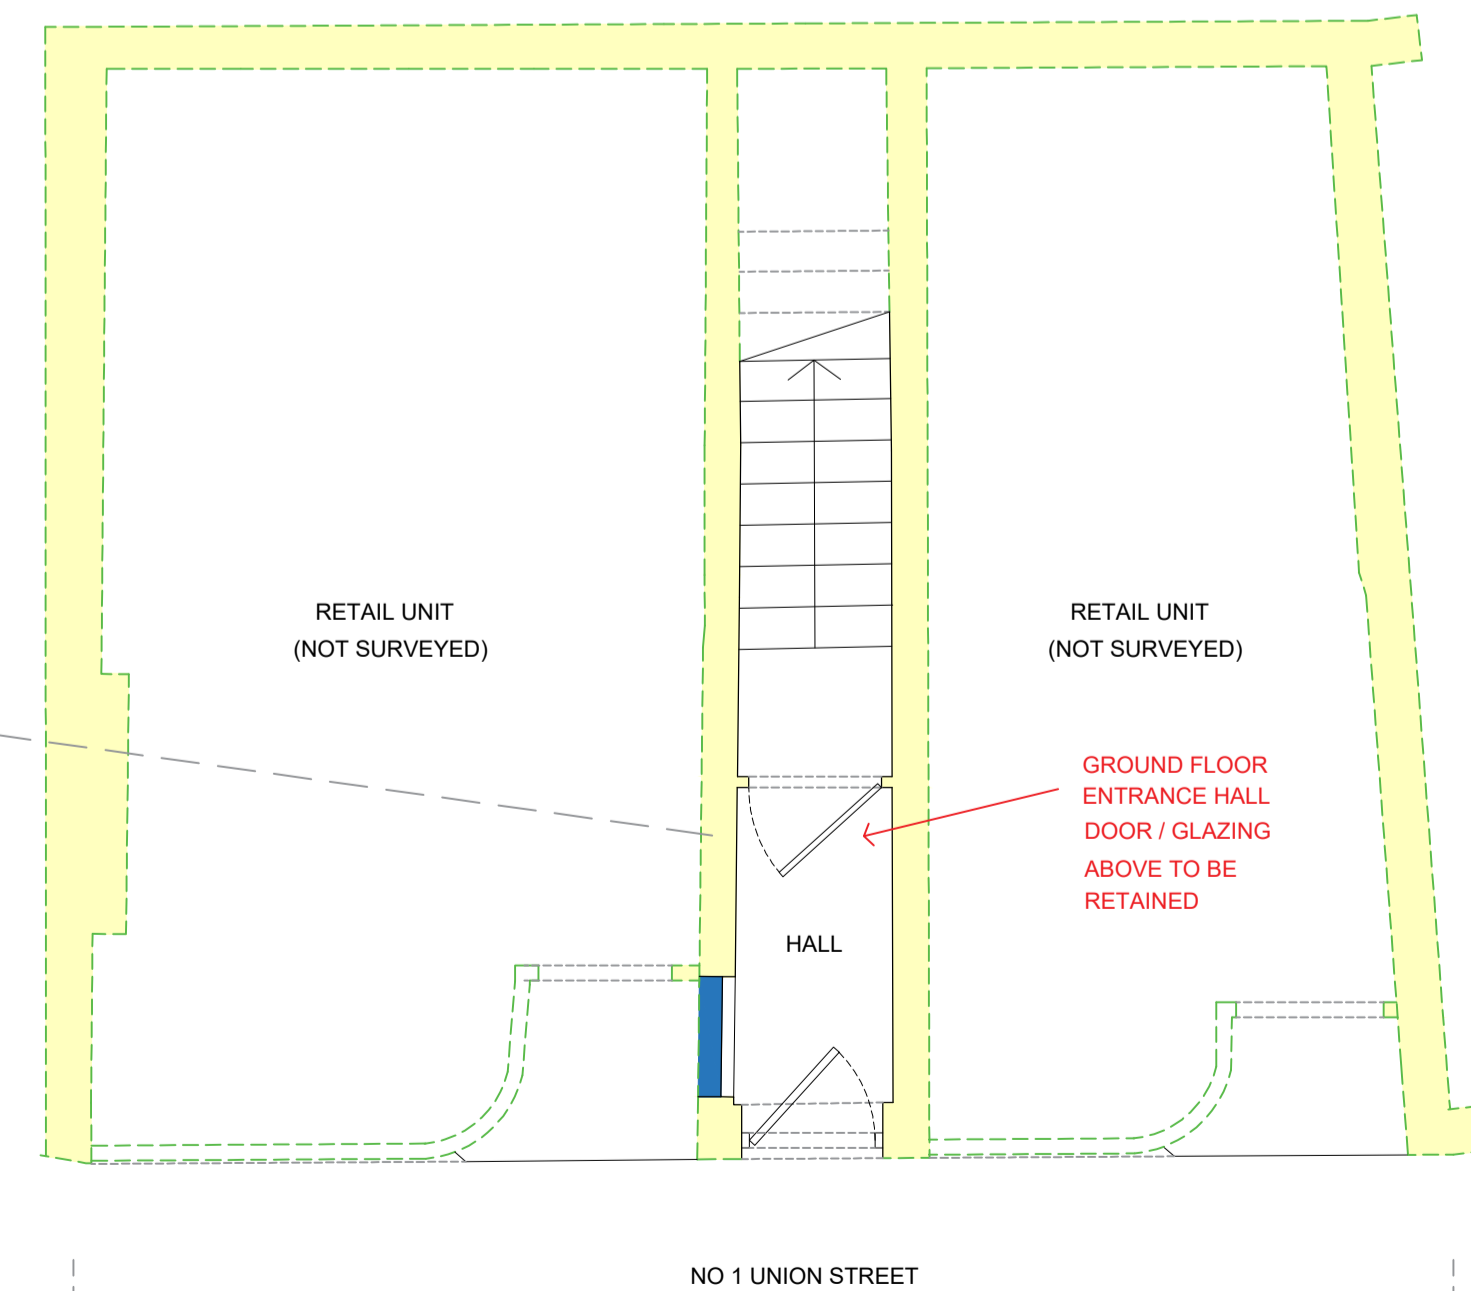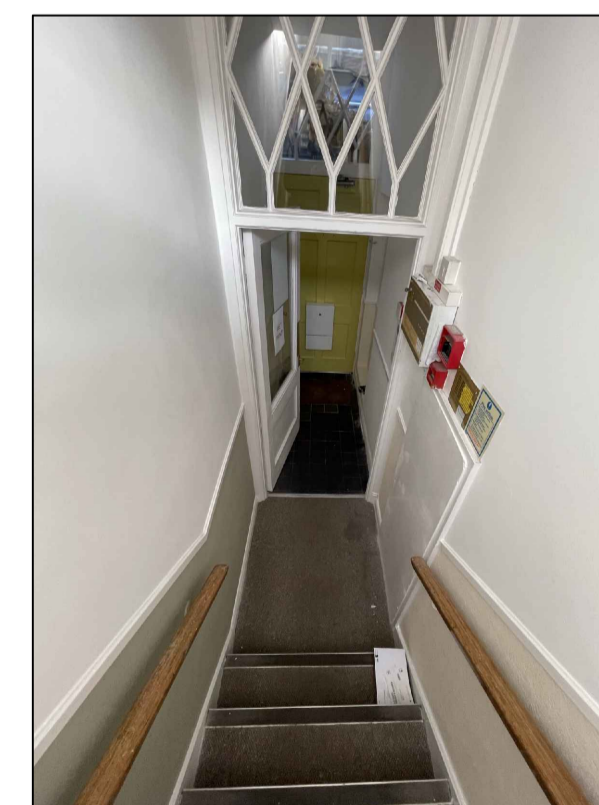

(Part) Ground Floor Plan - Proposed - 1:50@A1

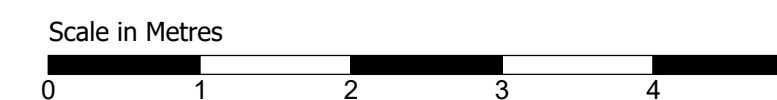

**EDWS**Architects

26 Millers Road Brighton BN1 5NQ | 07979532275  
Ewan@EDWSArchitects.co.uk | www.edwsarchitects.co.uk

JOB 1-3 Union Street Brighton BN1 1HA	CHECKED PT
CLIENT Hove Lets	DATE 22.12.09
DRAWING First Floor Plan Proposed	SCALE 1:50 @ A1
	REVISION
	NUMBER 7225/020