


1-5 UNION STREET
Brighton










THIS IS A GRADE II LISTED BUILDING
HISTORIC ENGLAND LIST ENTRY: 1381038

notes

Please note: These are planning application stage drawings not construction drawings and should be treated as such.

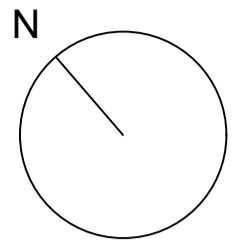

Indicate boundary wall thickness
(outside remit of measured survey)

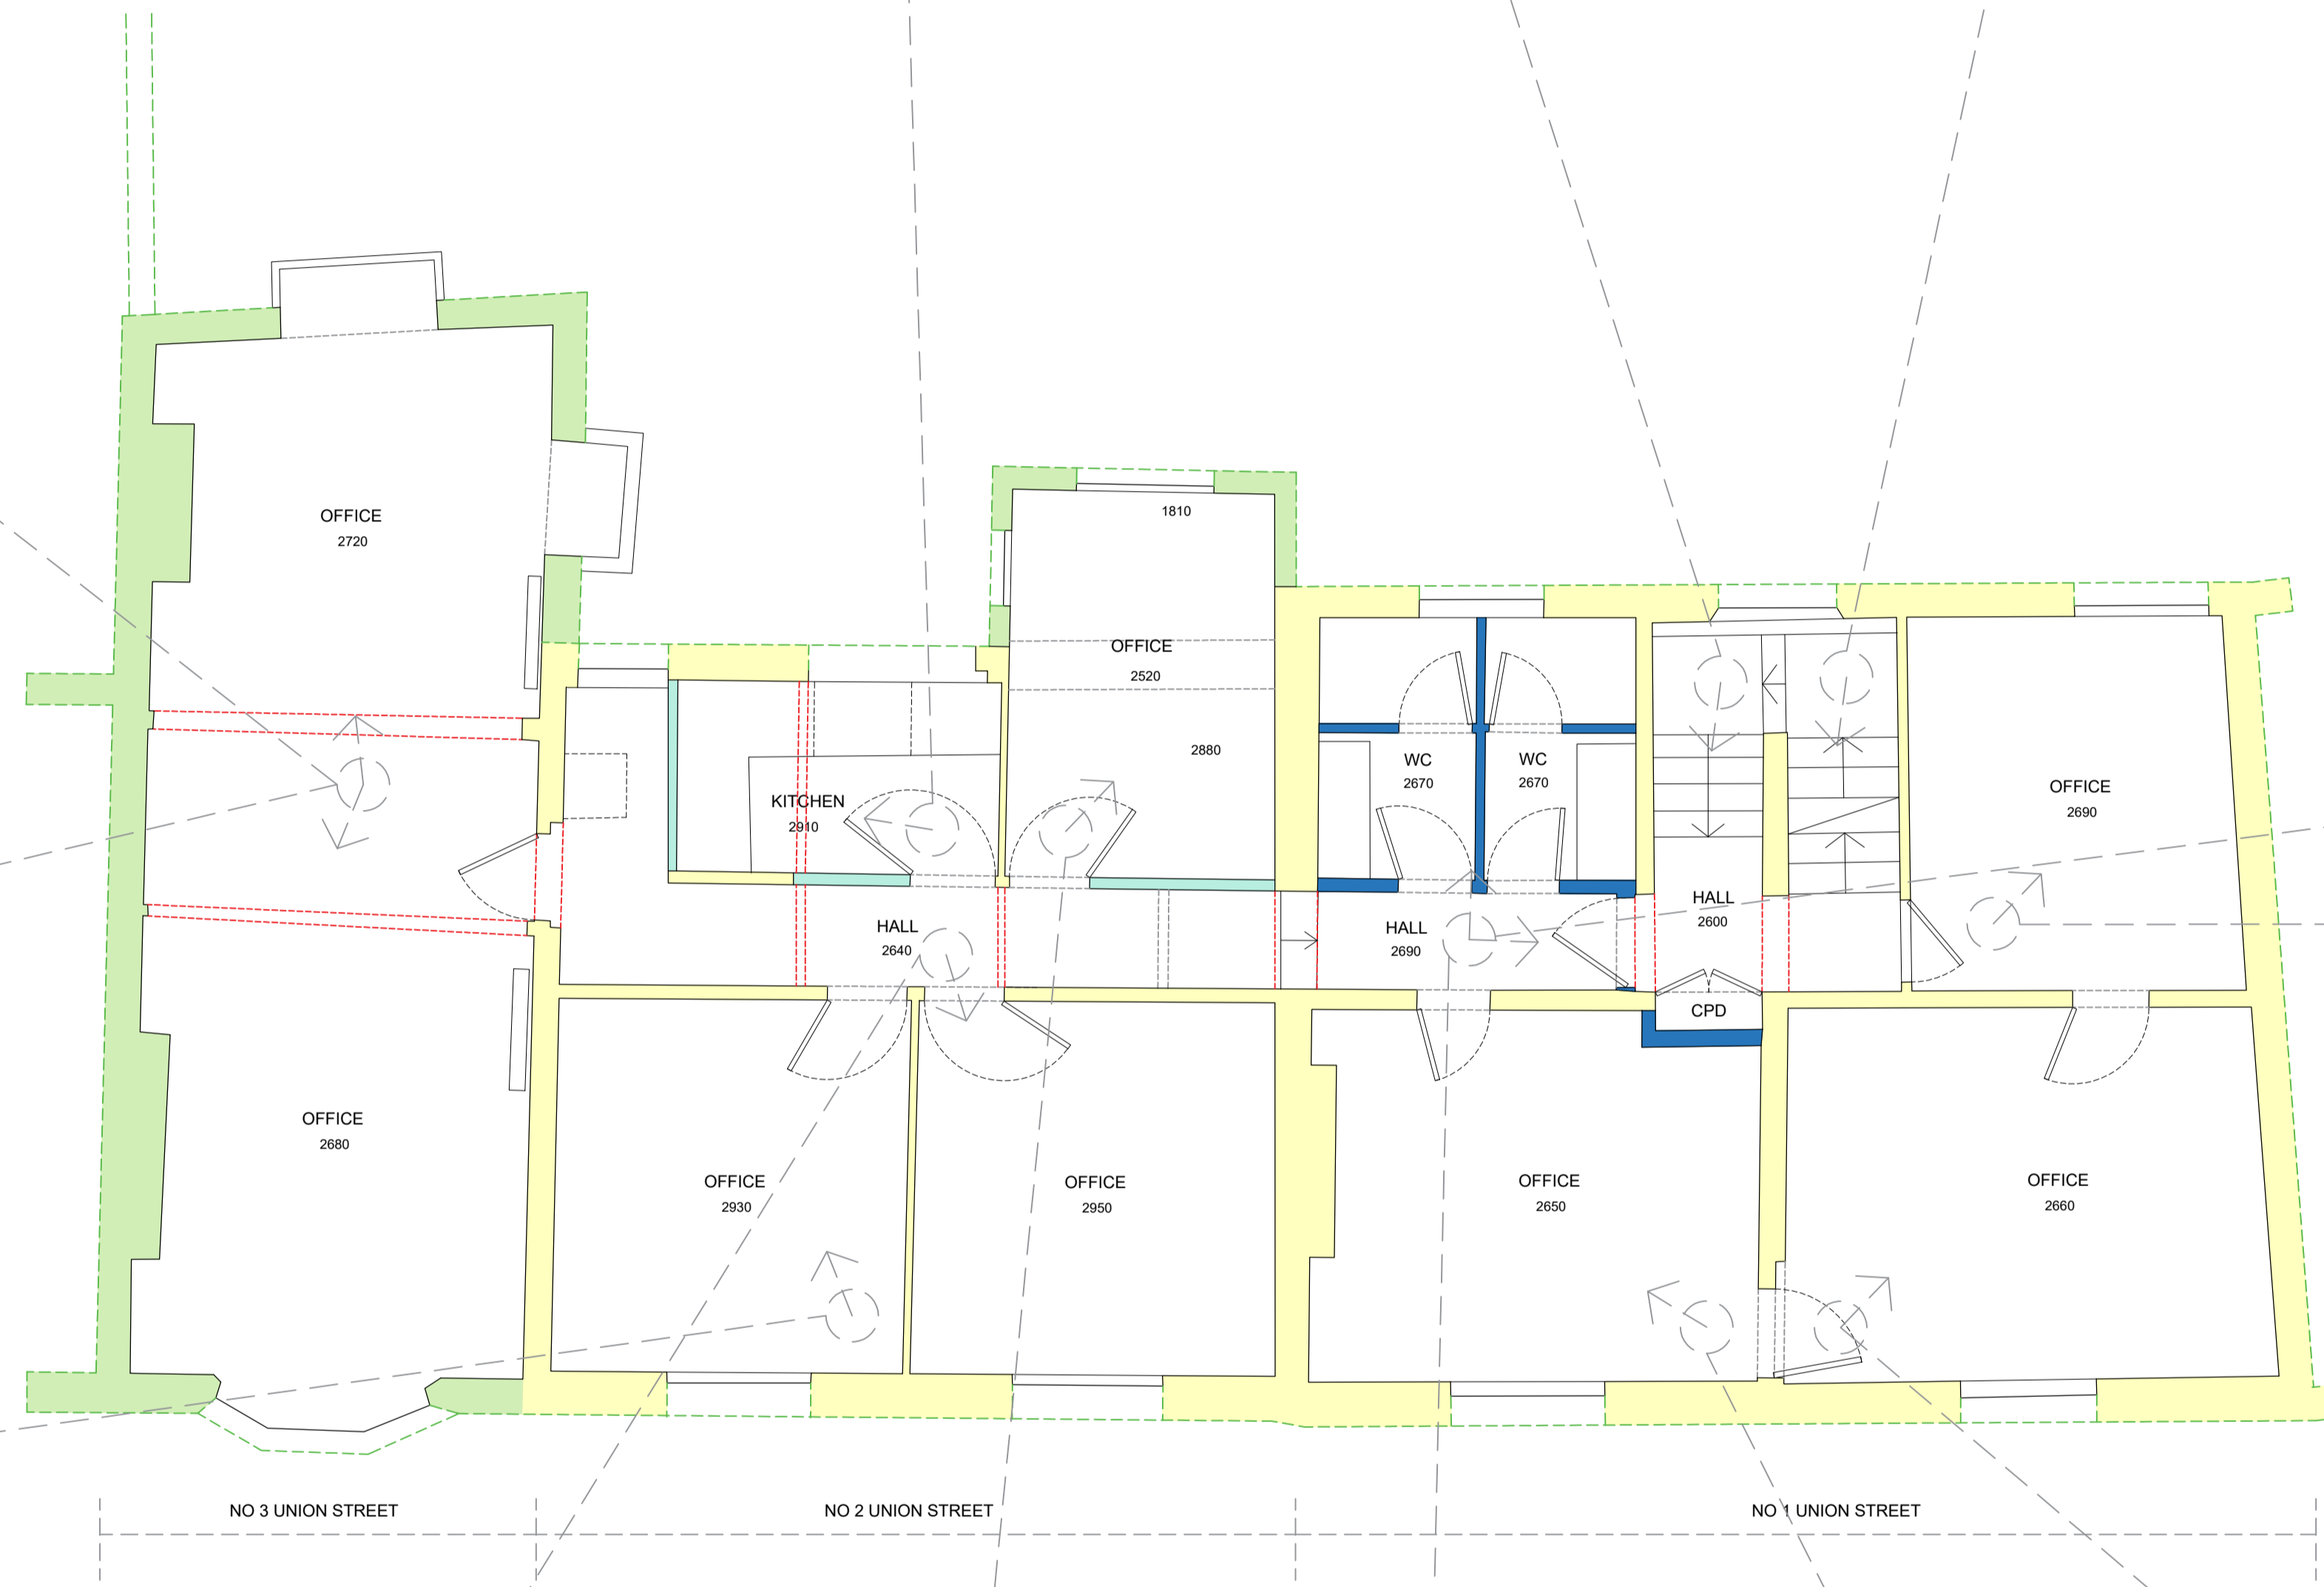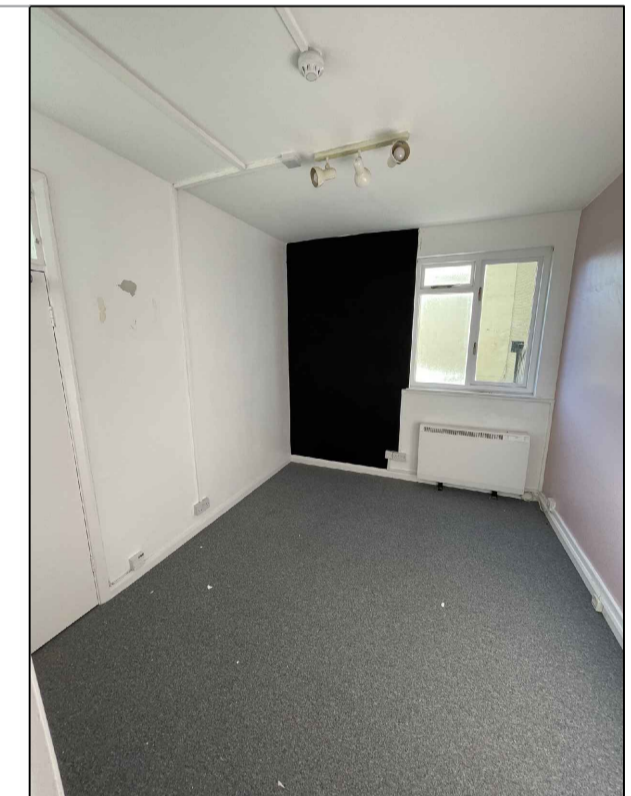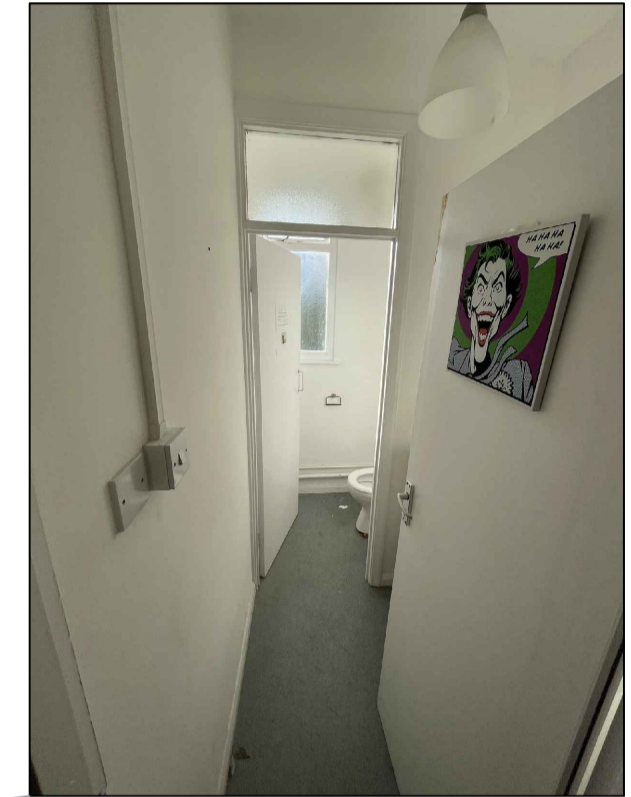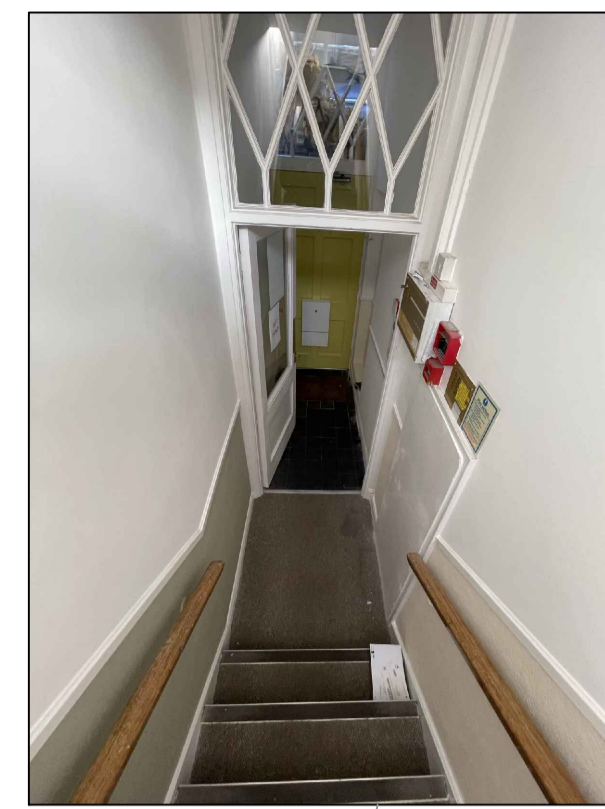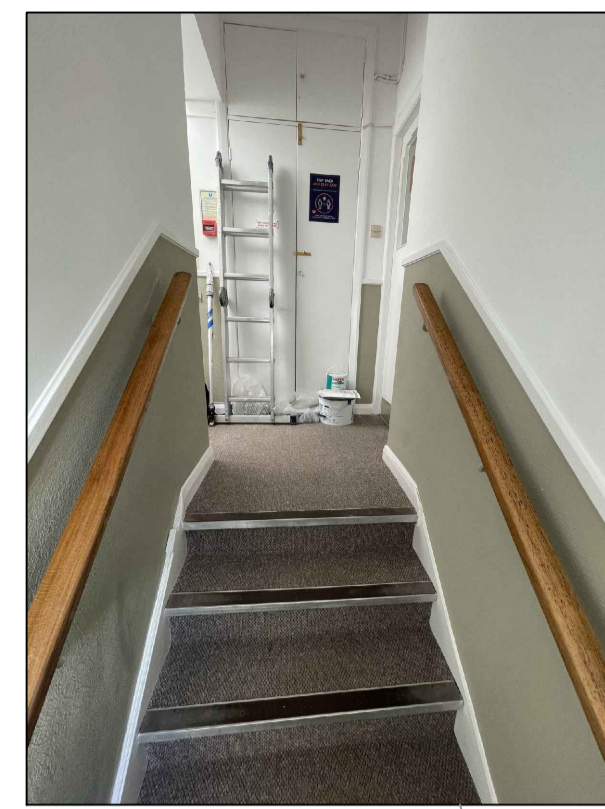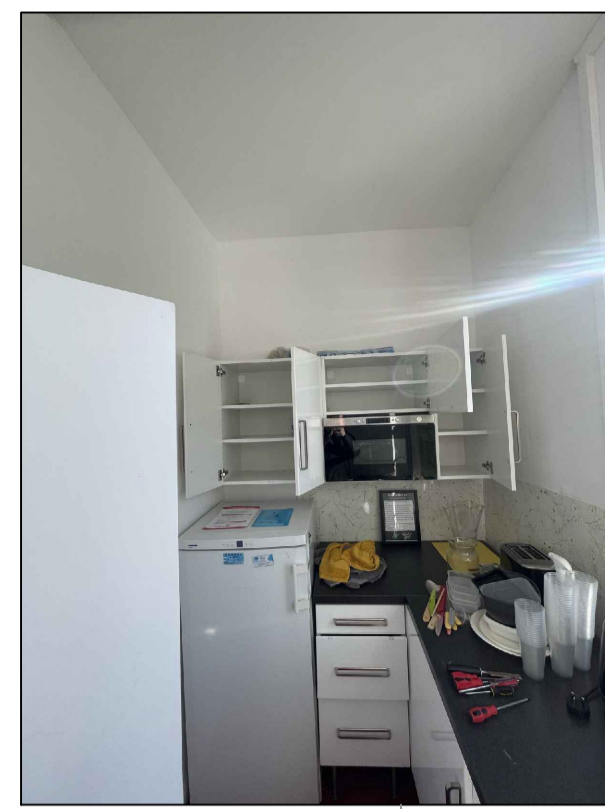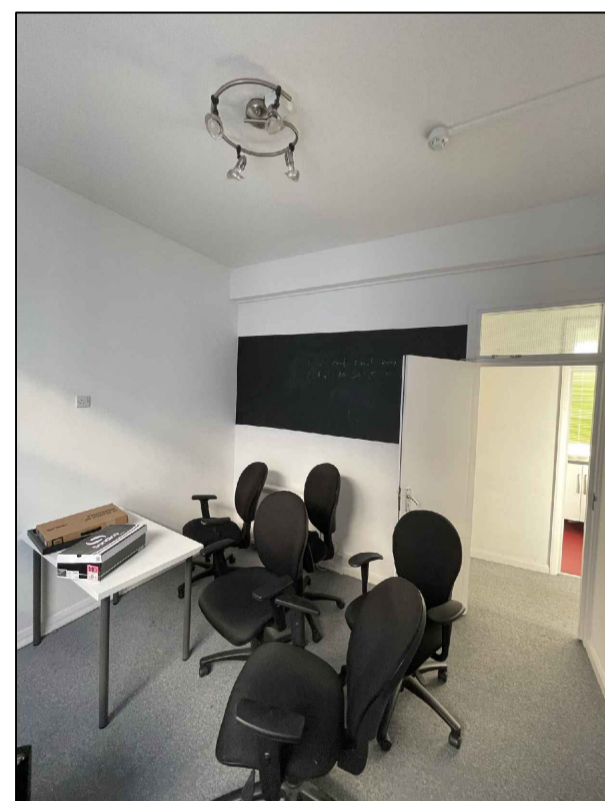
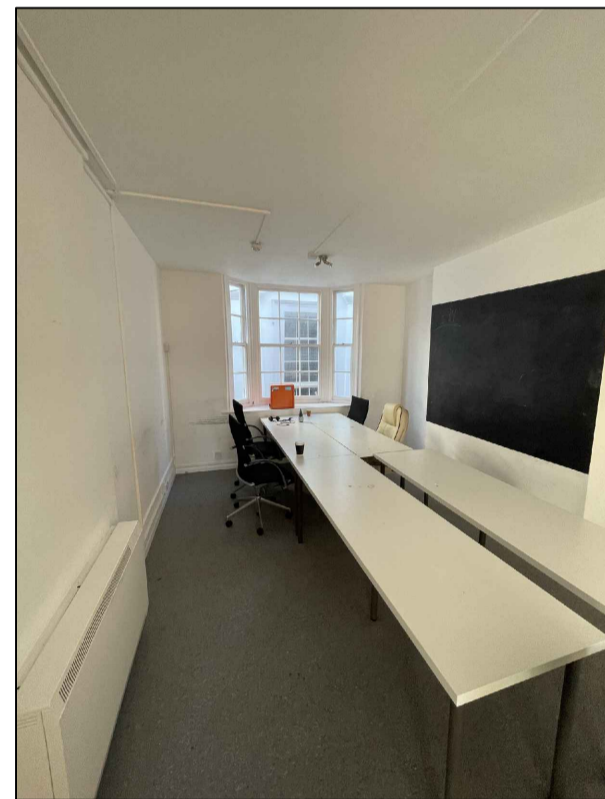
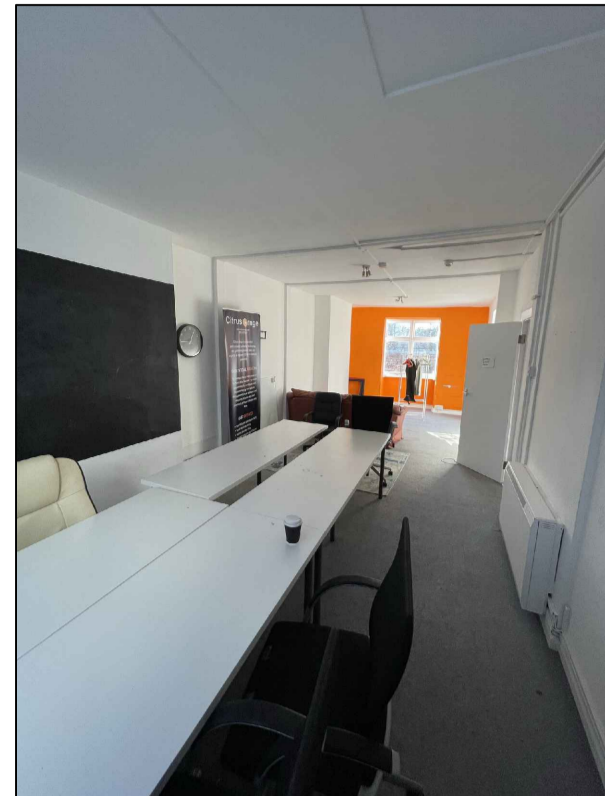


First Floor Plan - Existing - 1:50@A1



KEY

- Early 19th Century
- Mid 19th Century
- Late 19th Century
- Mid to late 20th Century alterations
- Estimated original internal Building wall outlines

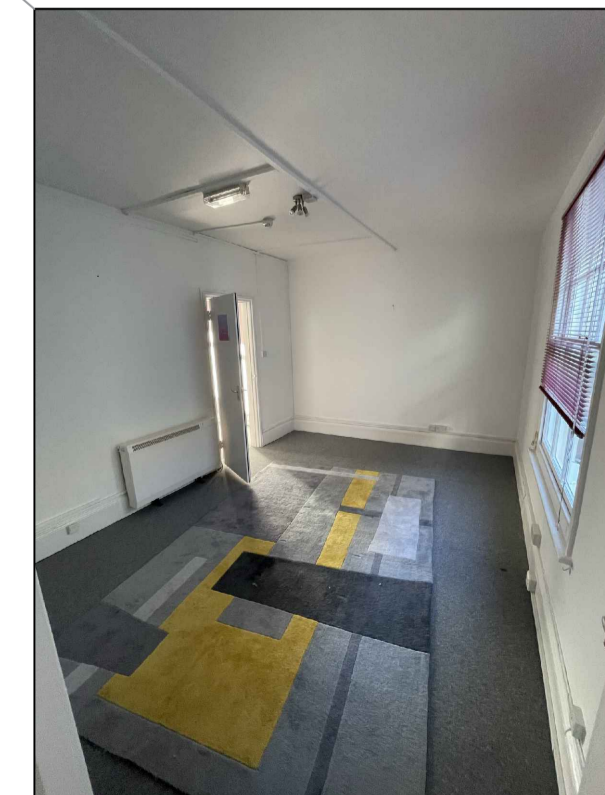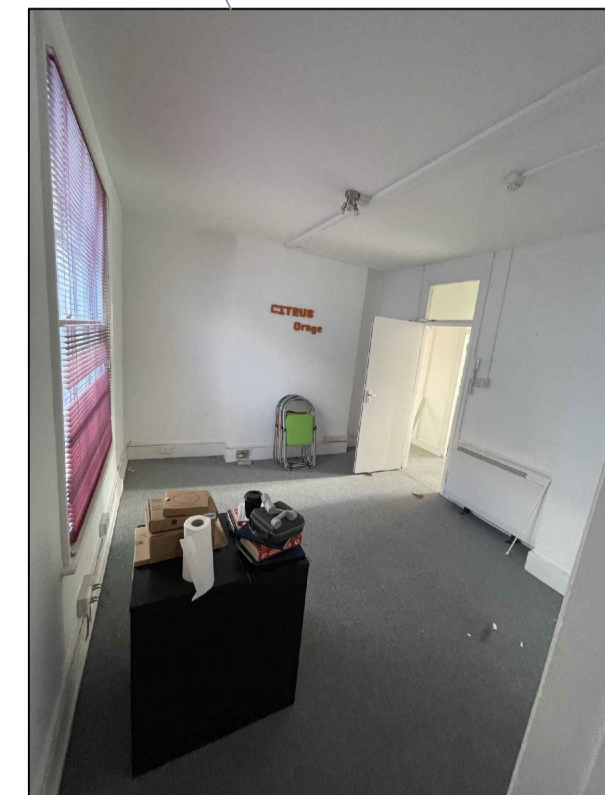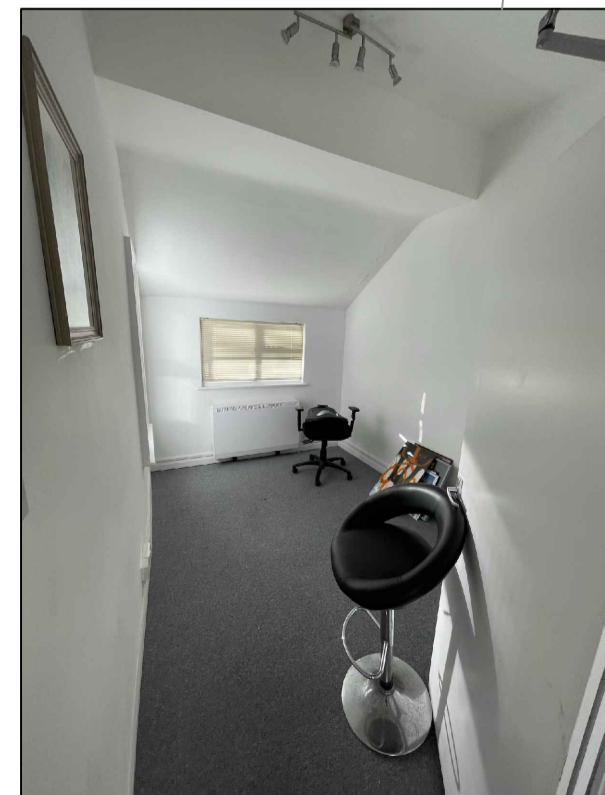

EDWSArchitects

26 Millers Road Brighton BN1 5NQ | 0179532275
Ewan@EDWSArchitects.co.uk | www.edwsarchitects.co.uk

JOB 1-3 Union Street Brighton BN1 1HA	CHECKED PT
	DRAWN ES
CLIENT Hove Lets	DATE 23.08.02
	SCALE 1:50 @ A1
DRAWING First Floor Plan / Photo Schedule Existing	REVISION
	NUMBER 7225/012