




1 | EXISTING GROUND FLOOR PLAN
1:100 | A1

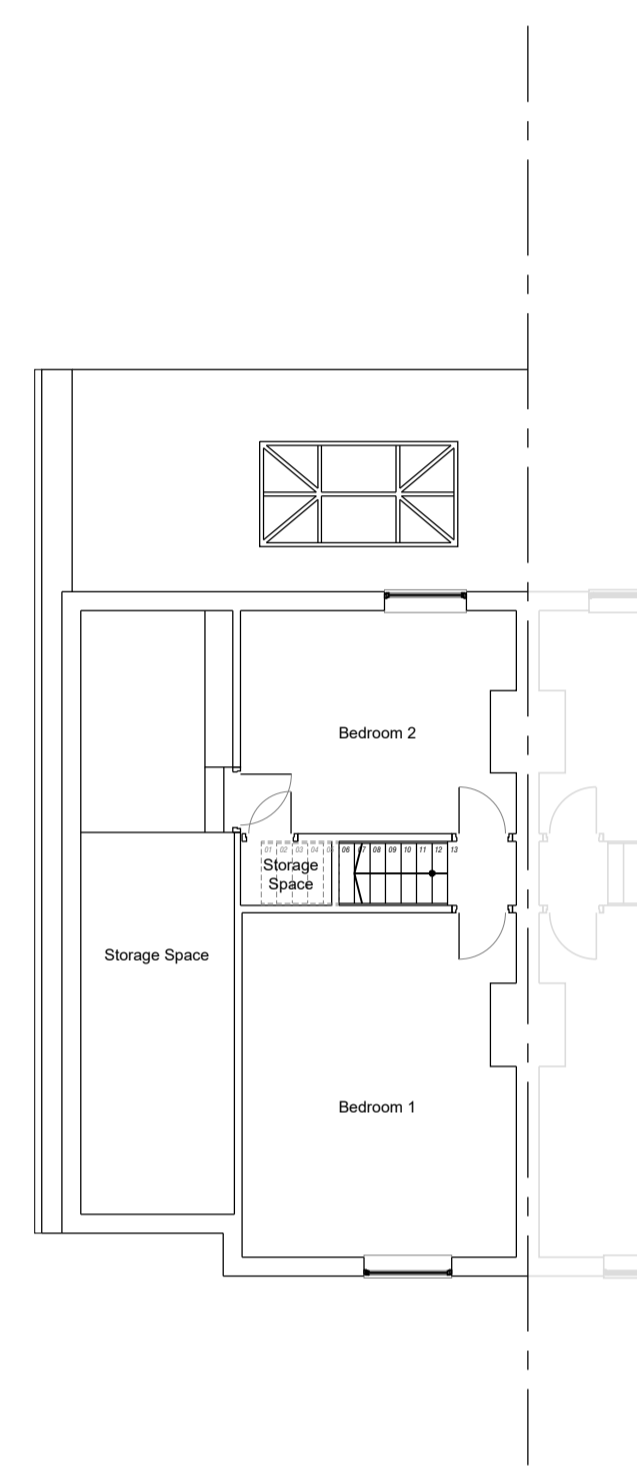

2 | EXISTING FIRST FLOOR PLAN
1:100 | A1

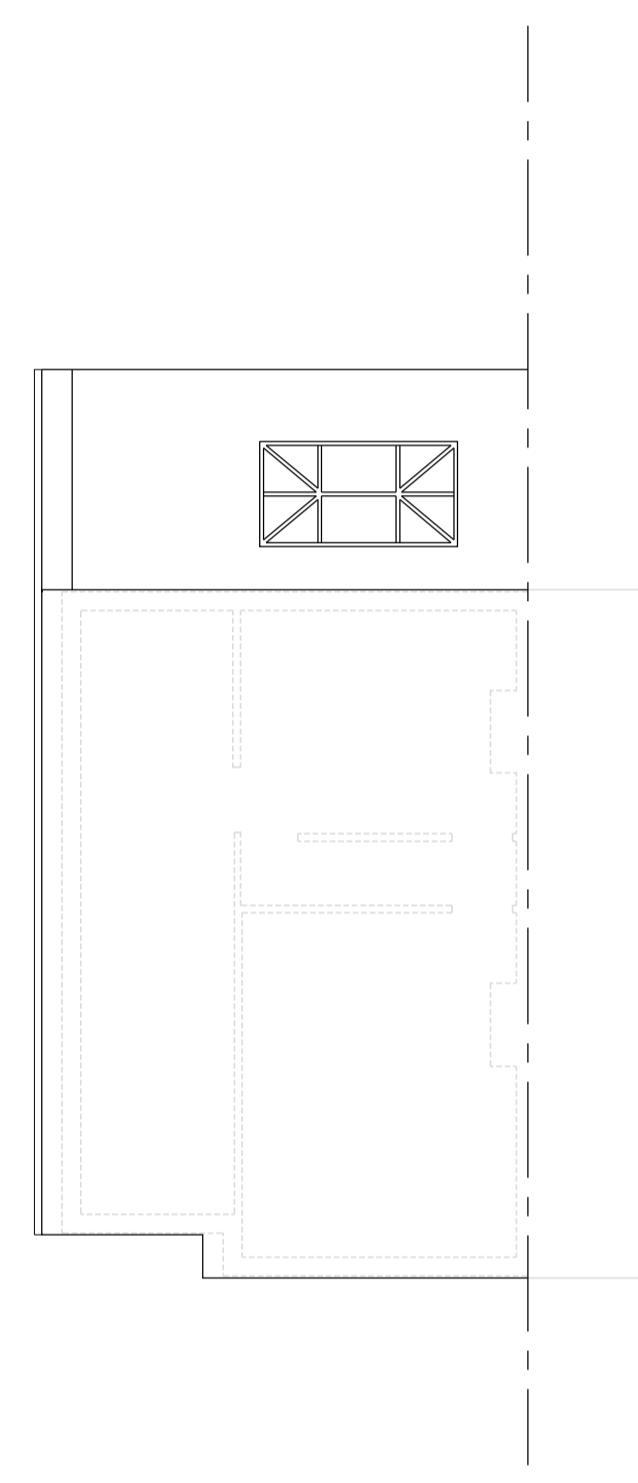

3 | EXISTING ROOF PLAN
1:100 | A1

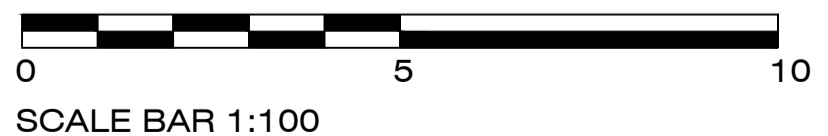

Notes - Copyright in this drawing remains the property of 4DR Architectural Solutions Limited. - Do not scale this drawing. Work to figured dimensions only. - Contractors and consultants are to advise 4DR Architectural Solutions Limited of any discrepancies.	Revision A	Date 99.99.99	By ZZ	Chkd ZZ	CDM Notes	Project 6 PROSPECT ROAD LEAMINGTON SPA CV31 2BY		Drawing EXISTING GROUND, FIRST FLOOR AND ROOF PLANS			Client	
						Scale 1:100 A1	Dated 29.12.2023	Job No. 19-01-025	Drawing No. D 002	Drawn by DR	Checked ZZ	CiSfb Element
Birmingham Office M. +4477602576780 F. 0121 786 8008 E. 4dra.co.uk											PLANNING ISSUE	