




1 | PROPOSED GROUND FLOOR PLAN
1:200 | A1

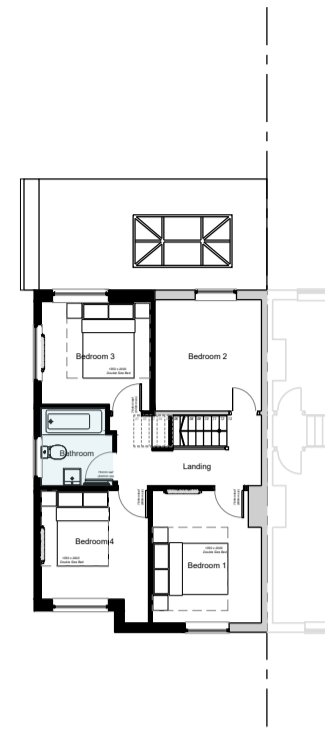

2 | PROPOSED FIRST FLOOR PLAN
1:200 | A1

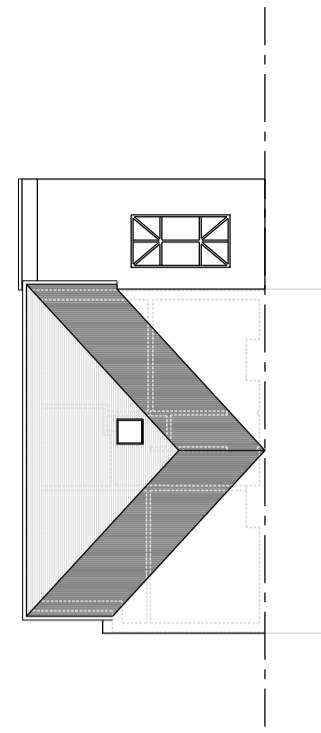


3 | PROPOSED ROOF PLAN
1:200 | A1

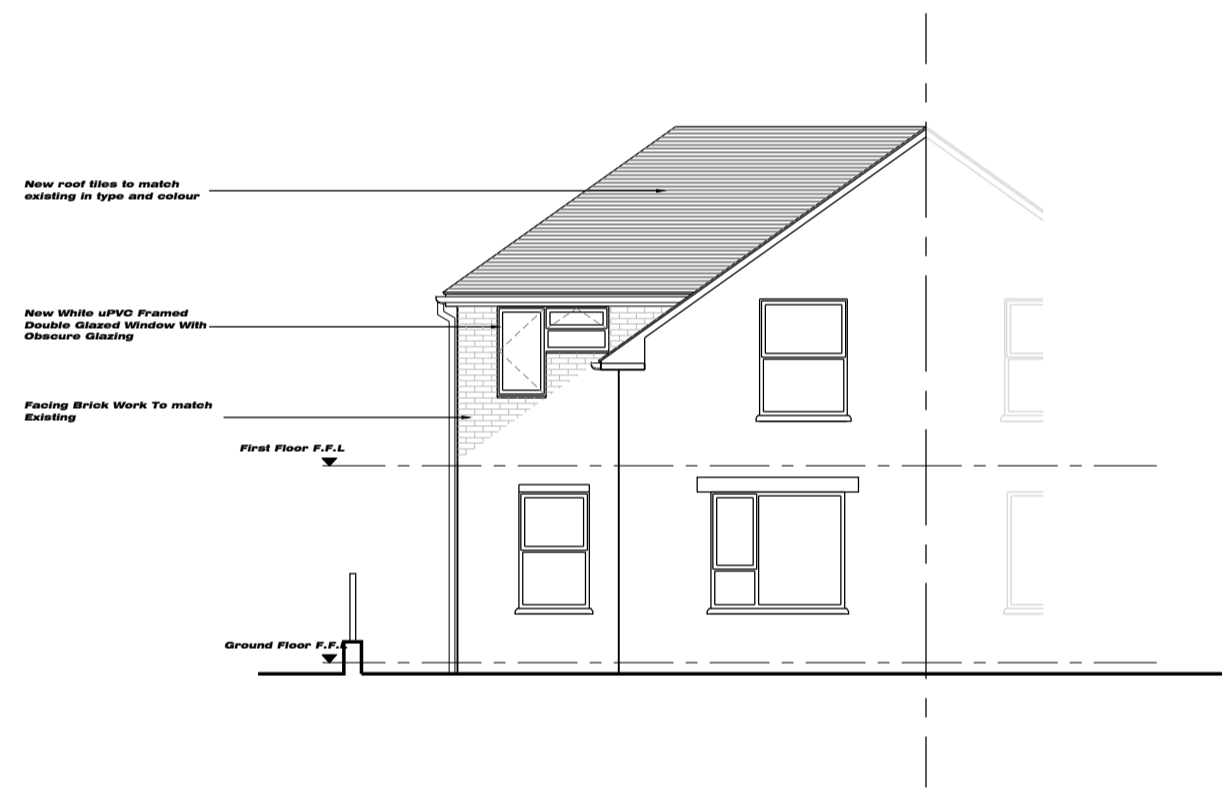


1 | PROPOSED FRONT ELEVATION
1:100 | A1



2 | PROPOSED SIDE ELEVATION
1:100 | A1

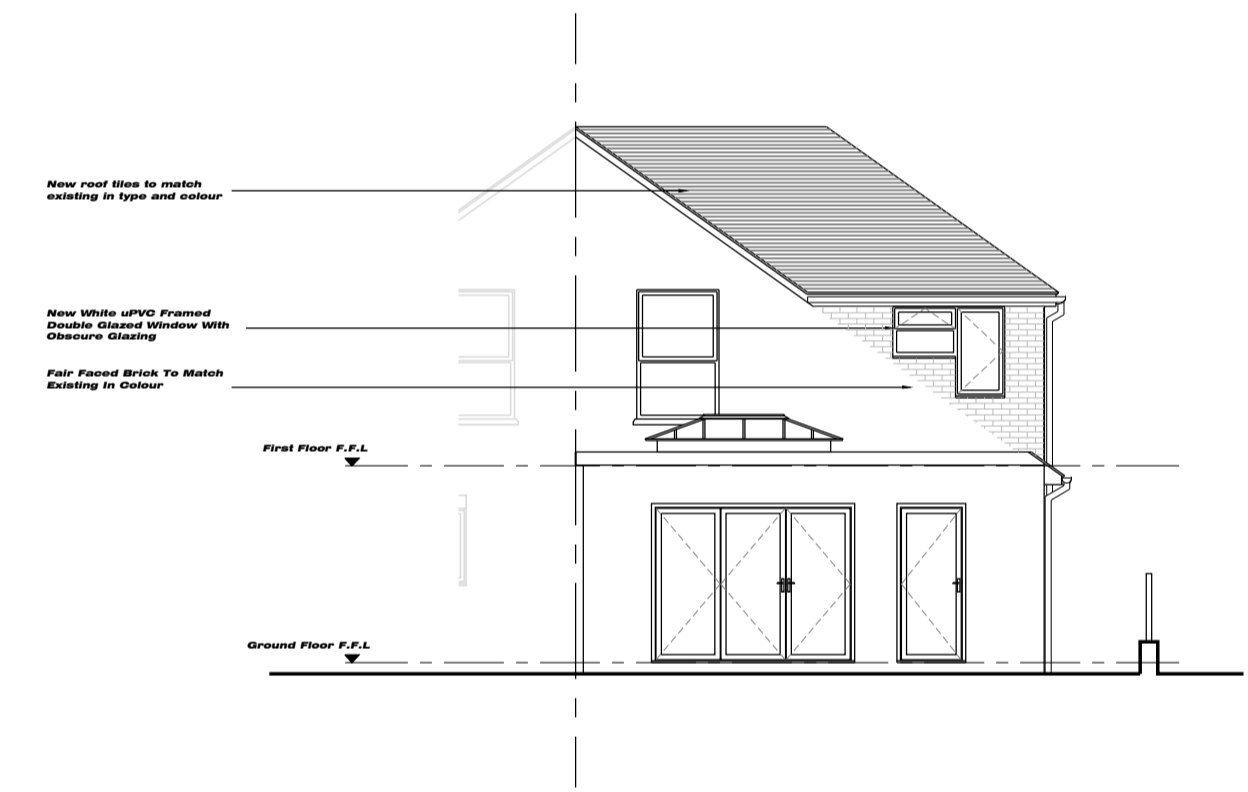

3 | PROPOSED REAR ELEVATION
1:100 | A1

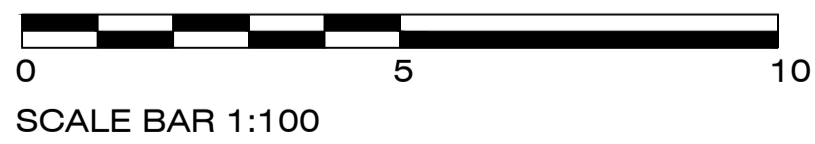

SCALE BAR 1:100

Notes - Copyright in this drawing remains the property of 4DR Architectural Solutions Limited. - Do not scale this drawing. Work to figured dimensions only. - 4DR Architectural Solutions Limited of any discrepancies.	Revision A	Date 99.99.99	By ZZ	Chkd ZZ	CDM Notes	Project 6 PROSPECT ROAD LRAMINGTON SPA CV31 2BY		Drawing PROPOSED FRONT, SIDE AND REAR ELEVATIONS			Client	
						Scale 1:100 A1	Dated 29.12.2023	Job No. 19-01_025	Drawing No. D 006	Drawn by DR	Checked ZZ	CiS/b Element
Birmingham Office M. +4477602576780 F. 0121 786 8008 E. 4dra.co.uk											PLANNING ISSUE	