




1 | EXISTING GROUND FLOOR PLAN  
1:200 | A1

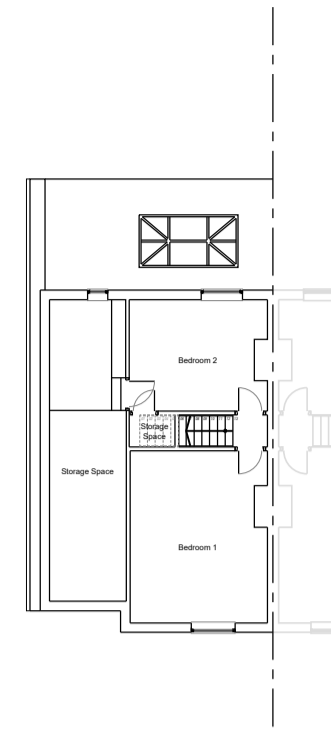

2 | EXISTING FIRST FLOOR PLAN  
1:200 | A1

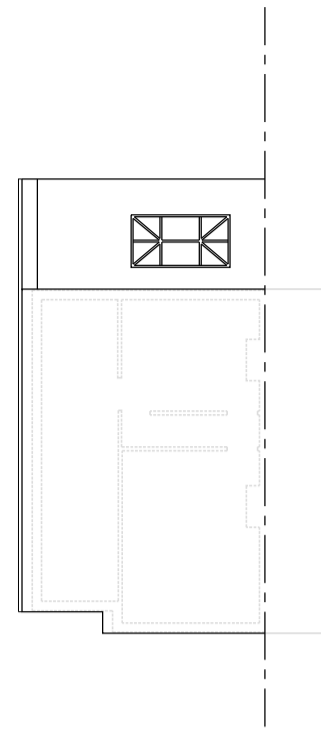


3 | EXISTING ROOF PLAN  
1:200 | A1

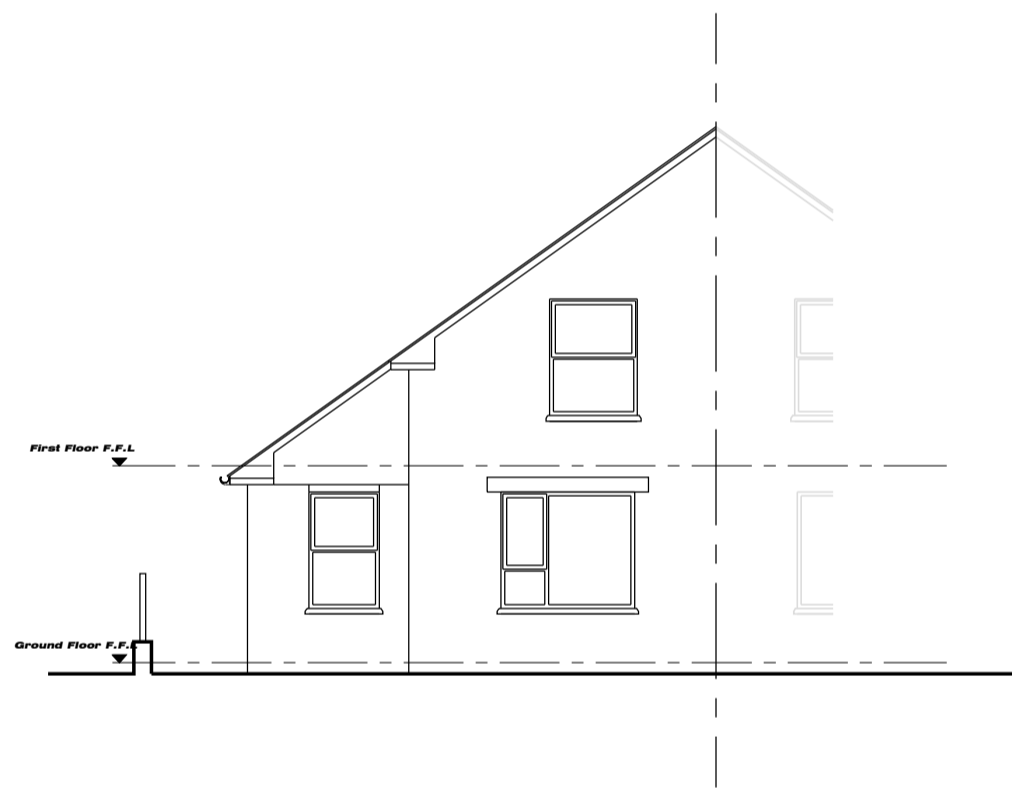

EXISTING FRONT ELEVATION




2 | PROPOSED SIDE ELEVATION  
1:100 | A1

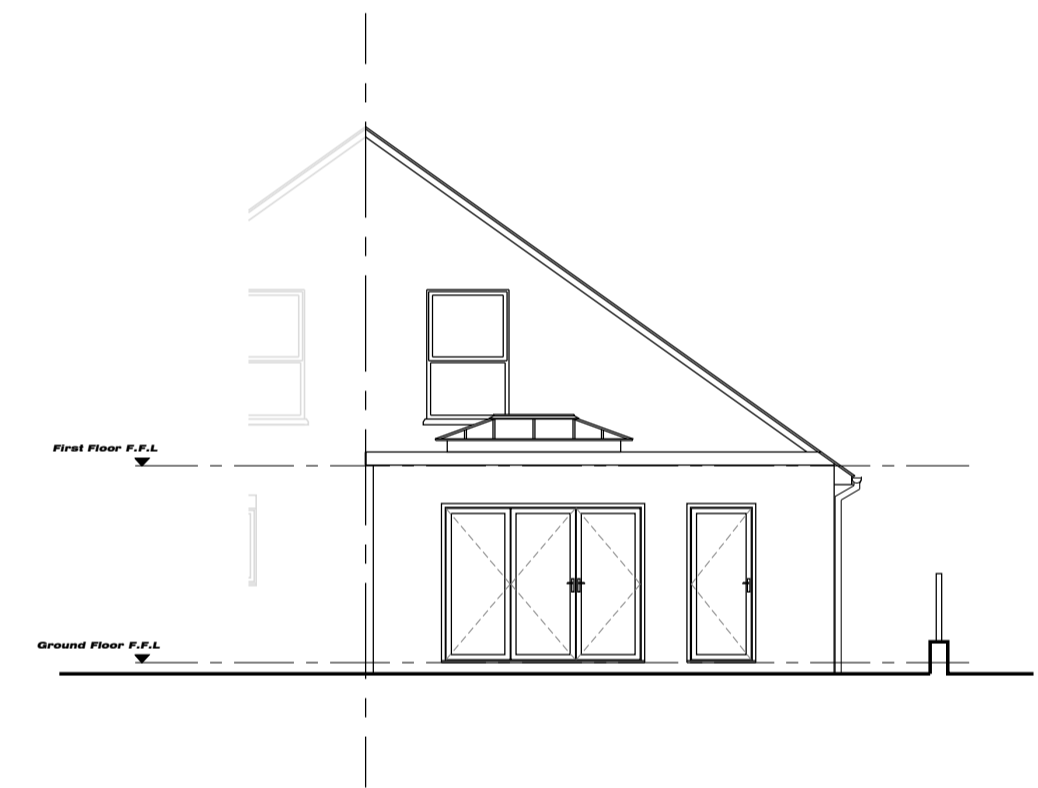

3 | PROPOSED REAR ELEVATION  
1:100 | A1

1 | PROPOSED FRONT ELEVATION  
1:100 | A1

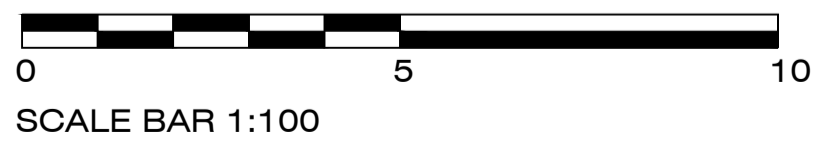

SCALE BAR 1:100

Notes - Copyright in this drawing remains the property of 4DR Architectural Solutions Limited. - Do not scale this drawing. Work to figured dimensions only. - Contractors and consultants are to advise 4DR Architectural Solutions Limited of any discrepancies.	Revision A	Date 99.99.99	By ZZ	Chkd ZZ	CDM Notes	Project 6 PROSPECT ROAD LEAMINGTON SPA CV31 2BY		Drawing EXISTING FRONT, SIDE AND REAR ELEVATIONS		Client	
						Scale 1:100   A1	Dated 29.12.2023	Job No. 19-01-025	Drawing No. D 003	Drawn by DR	Checked ZZ
Birmingham Office M. +4477602576780 F. 0121 786 8008 E. 4dra.co.uk											

PLANNING ISSUE