


Notes
 All work to be in accordance with the current Building Regulations, all relevant British Standard Codes of Practice.
 Contractor to check all dimensions on site prior to commencement of works.




PROPOSED FRONT ELEVATION
 SCALE 1:100

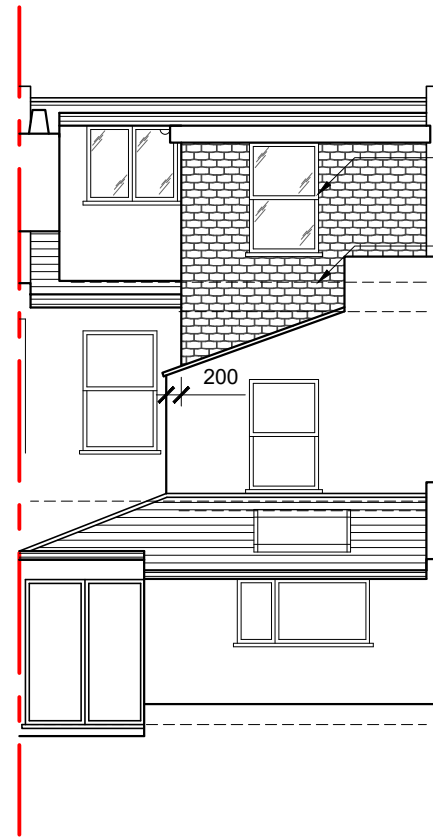

WINDOW TO MATCH EXISTING STYLE OF MAIN HOUSE.
 VERTICAL HUNG TILES TO MATCH EXISTING LOFT DORMER.

PROPOSED REAR ELEVATION
 SCALE 1:100

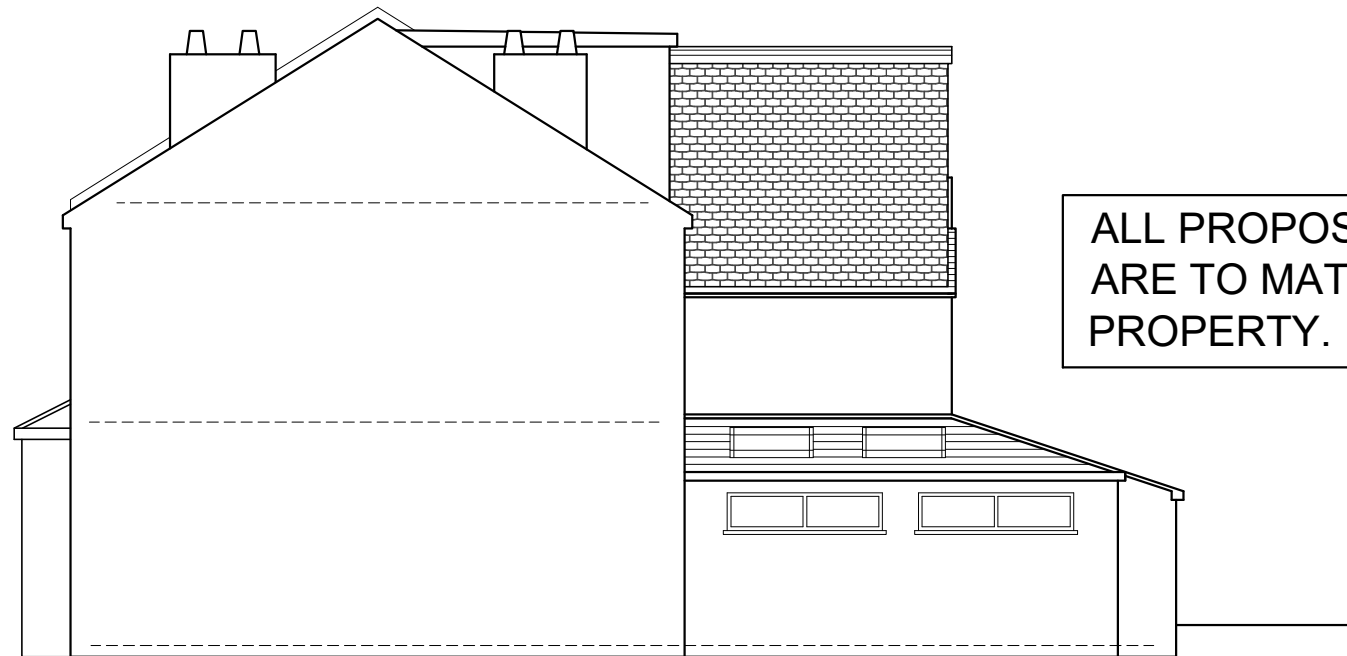

PROPOSED SIDE ELEVATION
 SCALE 1:100

ALL PROPOSED MATERIALS ARE TO MATCH THE EXISTING PROPERTY.

All dimensions must be checked on site and not scaled from this drawing. Any dimensional discrepancies discovered must be reported to the Surveyor before proceeding. This drawing is to be read in conjunction with all relevant documents.

This drawing is copyright © and may not be reproduced without permission

Revisions

- - -

CLIENT

JOB DESCRIPTION

14 MANOR ROAD
 BRISTOL
 BS7 8PY

DRAWING TITLE

PROPOSED ELEVATIONS

Scale	Date	Drawn	Checked
1:100 @ A3	OCT '22	BJLC	

TA COOK DEVELOPMENTS
 4 Bowden Way, Failand, Bristol, BS8 3XA
 T: 01275 393752 · F: 01275 393752
 www.tacookdevelopments.co.uk
 enquiries@tacookdevelopments.co.uk

Drawing Number TAC 003637 - 107