

NOTES.


THIS DRAWING IS COPYRIGHT.

THE DRAWING IS NOT TO BE USED FOR CONSTRUCTION UNLESS MARKED 'FOR CONSTRUCTION'


THE CONTRACTOR IS RESPONSIBLE FOR ALL DIMENSIONS AND THE CORRECT SETTING OUT ON SITE. ONLY FIGURED DIMENSIONS ARE TO BE USED, IF IN DOUBT ASK.

ALL MATERIALS AND WORKMANSHIP TO COMPLY WITH THE CURRENT BRITISH STANDARDS AND CODES OF PRACTICE.


Rev	Date	Description
A	22-01-23	bedroom 5 enlarged, family bathroom reduced and stair moved

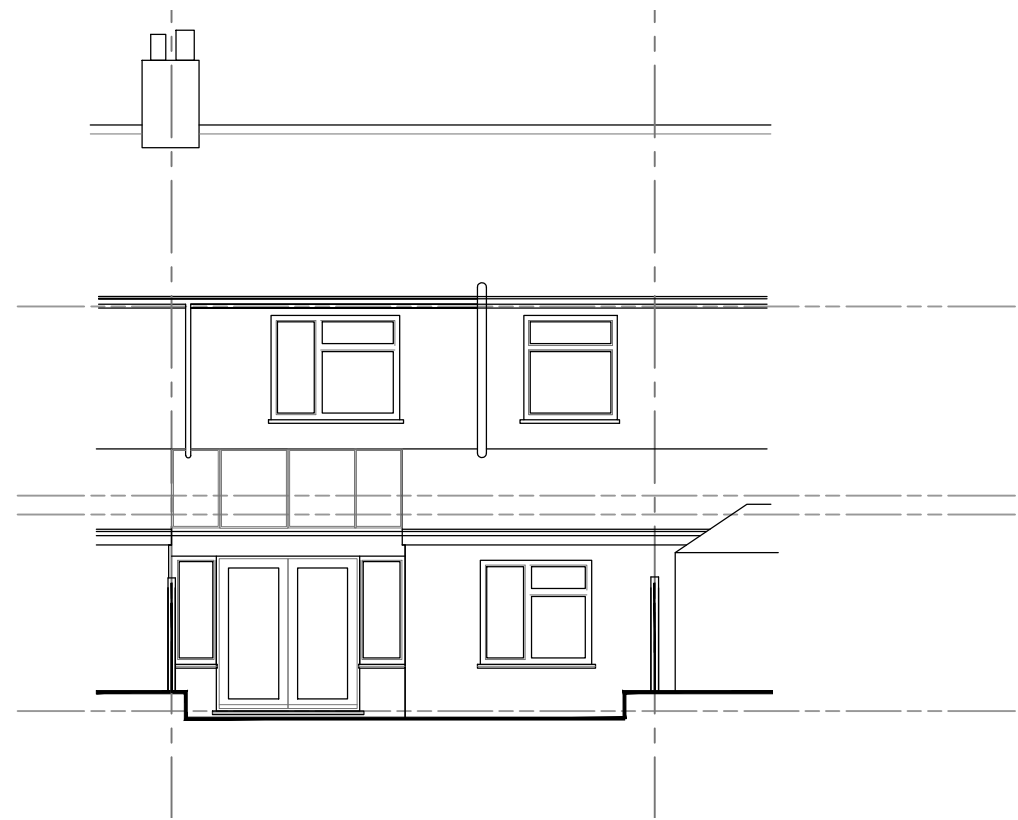


05 Existing Rear Elevation (North)
EN scale 1:100

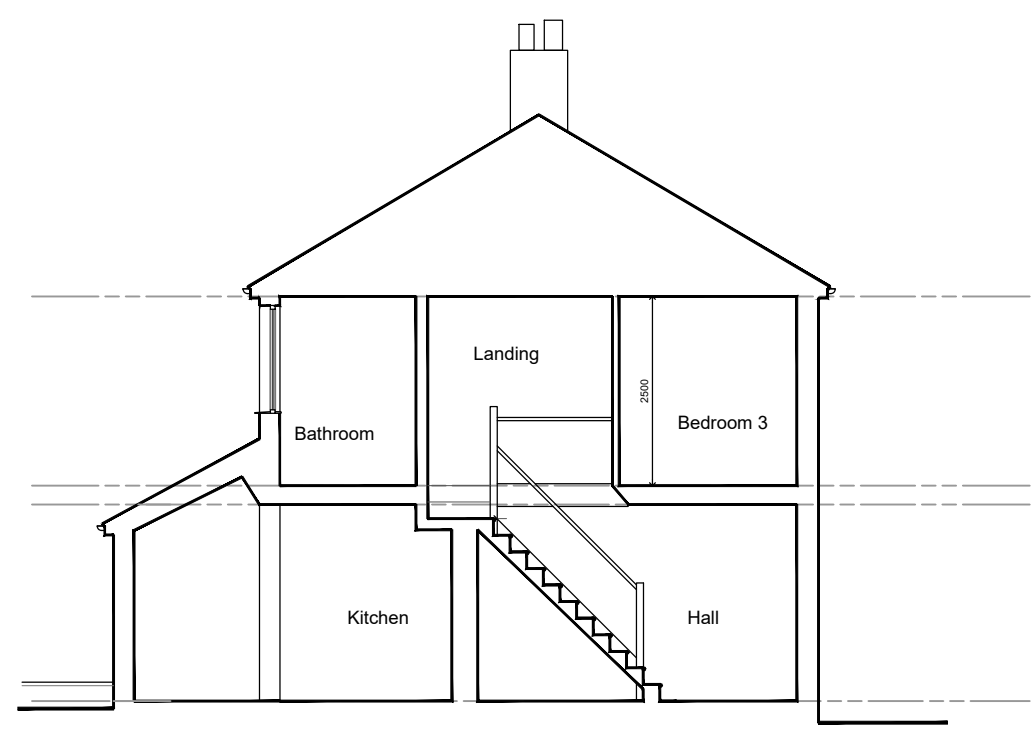

05 Existing Section AA
ES scale 1:100

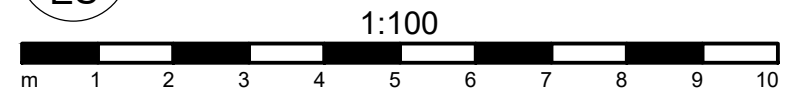

05 Proposed Rear Elevation (North)
PN scale 1:100

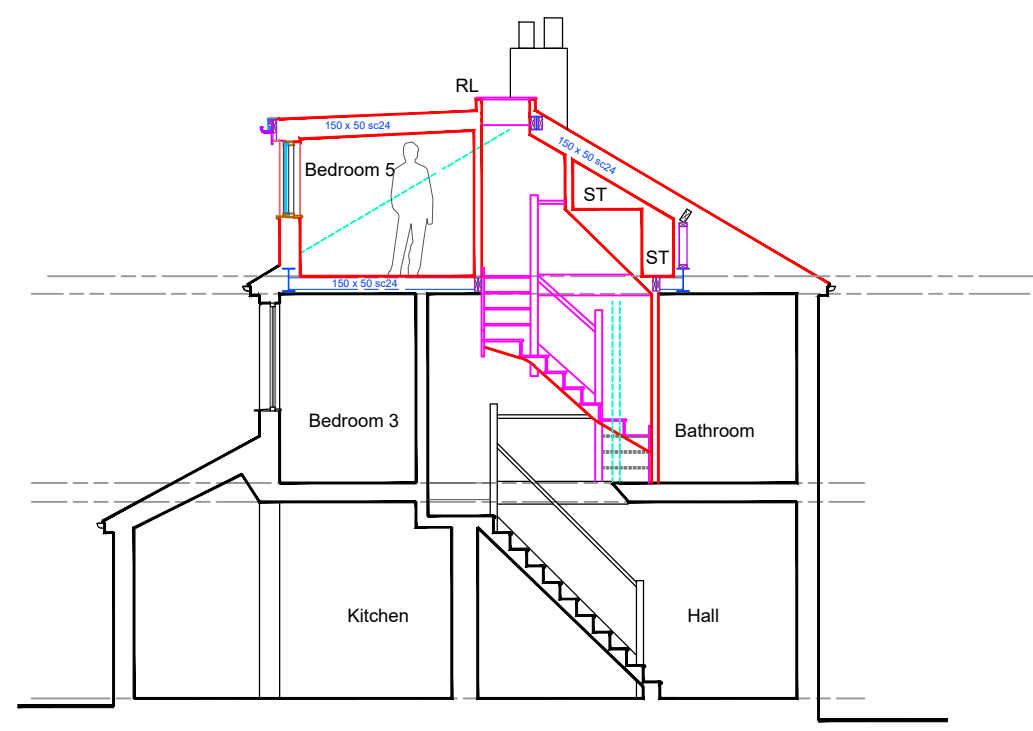

05 Proposed Section AA
PS scale 1:100

P.J.Orchard B Arch RIBA
Chartered Architect

9 West Hill Gardens
Portishead
North Somerset
BS20 6LJ
Tel /Fax: 01275 847 190

Project

**7, WELSFORD AVENUE,
BRISTOL,
BS16 1BW**

Drawing Title

**PROPOSED LOFT
CONVERSION**

ELEVATIONS AND SECTIONS

Scale	Job Number
1:100@A3	.
Date	Drawing Number
04.01.2023	PL15A
Drawn	Checked
JM	PJO