
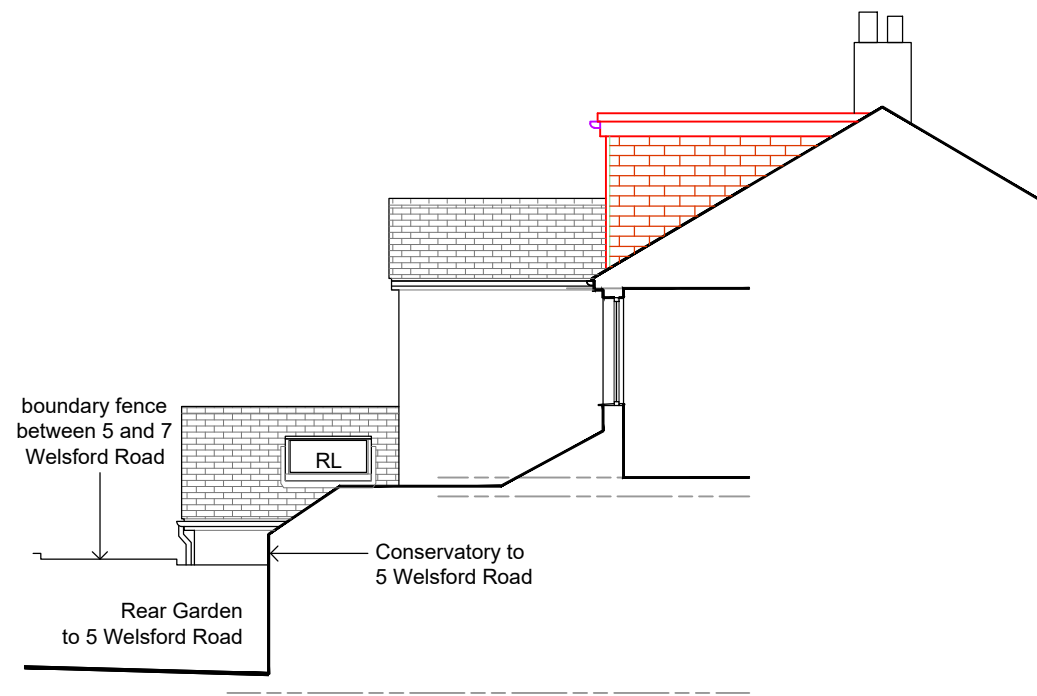
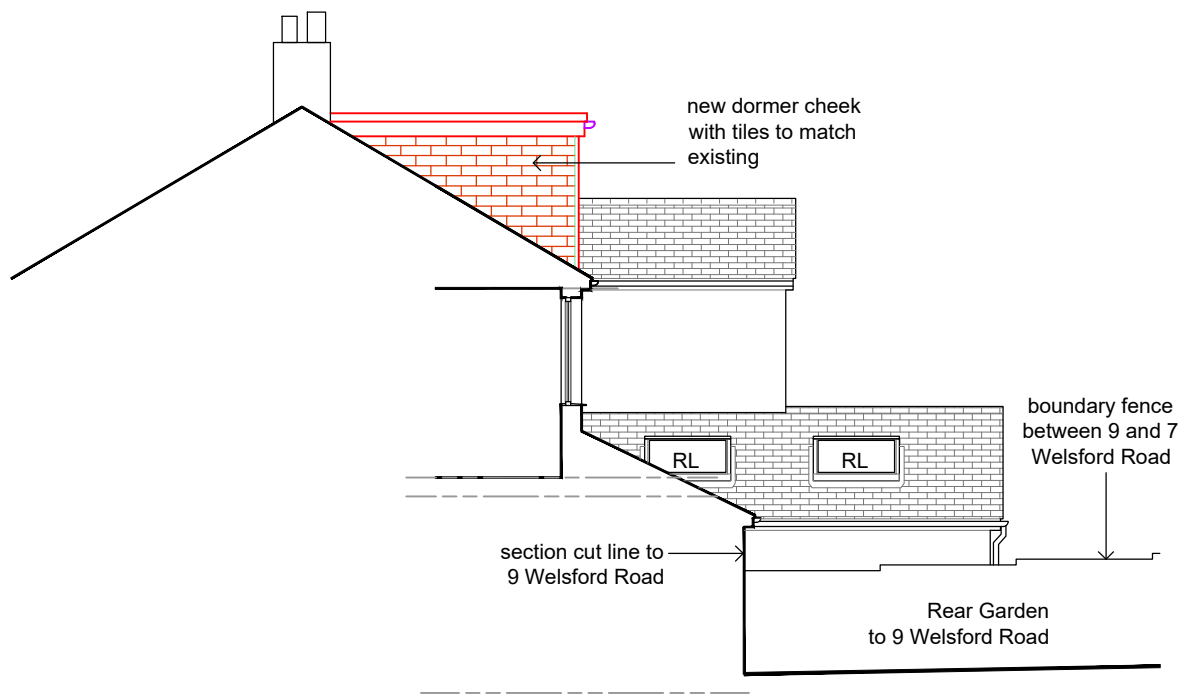


**17** Existing Rear Elevation (North)  
EN scale 1:100

**17** Existing Section AA  
ES scale 1:100

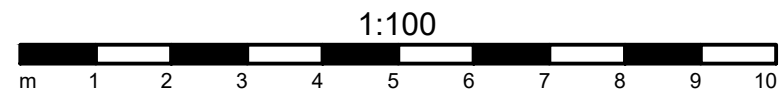

**17** Proposed Rear Elevation (North)  
PN scale 1:100

**17** Proposed Section AA  
PS scale 1:100

NOTES.  
THIS DRAWING IS COPYRIGHT.  
THE DRAWING IS NOT TO BE USED FOR CONSTRUCTION UNLESS MARKED 'FOR CONSTRUCTION'  
THE CONTRACTOR IS RESPONSIBLE FOR ALL DIMENSIONS AND THE CORRECT SETTING OUT ON SITE. ONLY FIGURED DIMENSIONS ARE TO BE USED, IF IN DOUBT ASK.  
ALL MATERIALS AND WORKMANSHIP TO COMPLY WITH THE CURRENT BRITISH STANDARDS AND CODES OF PRACTICE.

Rev Date Description

**P.J.Orchard** B Arch RIBA

Chartered Architect

9 West Hill Gardens  
Portishead  
North Somerset  
BS20 6LJ

Tel /Fax: 01275 847 190



Project

52, LAKEWOOD ROAD,  
BRISTOL,  
BS10 5HH

Drawing Title

**PROPOSED LOFT  
CONVERSION**

**ELEVATIONS AND SECTIONS**

Scale	Job Number
1:100@A3	.
Date	Drawing Number
04.01.2023	<b>PL17</b>
Drawn	Checked
JM	PJO