


Existing Site Plan
1:1250

© Crown Copyright and database rights 2021 OS 100047474.

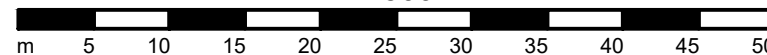

1:500



Proposed Block Plan
scale 1:500


NOTES:
THIS DRAWING IS COPYRIGHT.
THE DRAWING IS NOT TO BE USED FOR CONSTRUCTION UNLESS MARKED 'FOR CONSTRUCTION'
THE CONTRACTOR IS RESPONSIBLE FOR ALL DIMENSIONS AND THE CORRECT SETTING OUT ON SITE. ONLY FIGURED DIMENSIONS ARE TO BE USED, IF IN DOUBT ASK.
ALL MATERIALS AND WORKMANSHIP TO COMPLY WITH THE CURRENT BRITISH STANDARDS AND CODES OF PRACTICE.



A	05-03-24	extension added
Rev	Date	Description

P.J.Orchard B Arch RIBA
Chartered Architect

9 West Hill Gardens
Portishead
North Somerset
BS20 6LJ
Tel /Fax: 01275 847 190

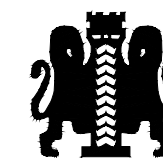

Project

7, WELSFORD AVENUE,
BRISTOL,
BS16 1BW

Drawing Title

**PROPOSED LOFT
CONVERSION**

EXISTING SITE PLAN AND
PROPOSED BLOCK PLAN

Scale	Job Number
Varies@A3	.
Date	Drawing Number
22.01.2023	PL10_A
Drawn	Checked
JM	PJO