


Existing Rear Elevation (North) scale 1:100

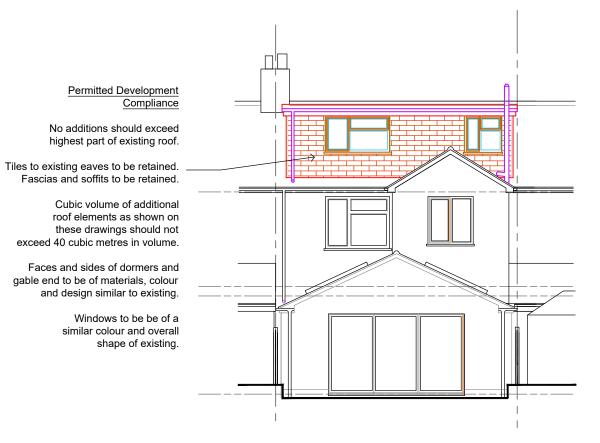

Proposed Rear Elevation (North) scale 1:100

NOTES.

THIS DRAWING IS COPYRIGHT.

THE DRAWING IS NOT TO BE USED FOR CONSTRUCTION UNLESS MARKED 'FOR CONSTRUCTION'

THE CONTRACTOR IS RESPONSIBLE FOR ALL DIMENSIONS AND THE CORRECT SETTING OUT ON SITE. ONLY FIGURED DIMENSIONS ARE TO BE USED, IF IN DOUBT ASK.

ALL MATERIALS AND WORKMANSHIP TO COMPLY WITH THE CURRENT BRITISH STANDARDS AND CODES OF PRACTICE.

Rev

Date.

Description

P.J.Orchard

B Arch RIBA

Chartered Architect

9 West Hill Gardens Portishead North Somerset BS20 6LJ

Tel /Fax: 01275 847 190

Project

52, LAKEWOOD ROAD, BRISTOL, BS10 5HH

Drawing Title

PROPOSED LOFT CONVERSION

ELEVATIONS AND SECTIONS

Scale Job Number

1:100@A3 .

Date Drawing Number

04.01.2023

Drawn Checked PL16

PJO

JM