



EXISTING GROUND FLOOR PLAN
Scale - 1:50 @ A1 / 1:100 @ A3

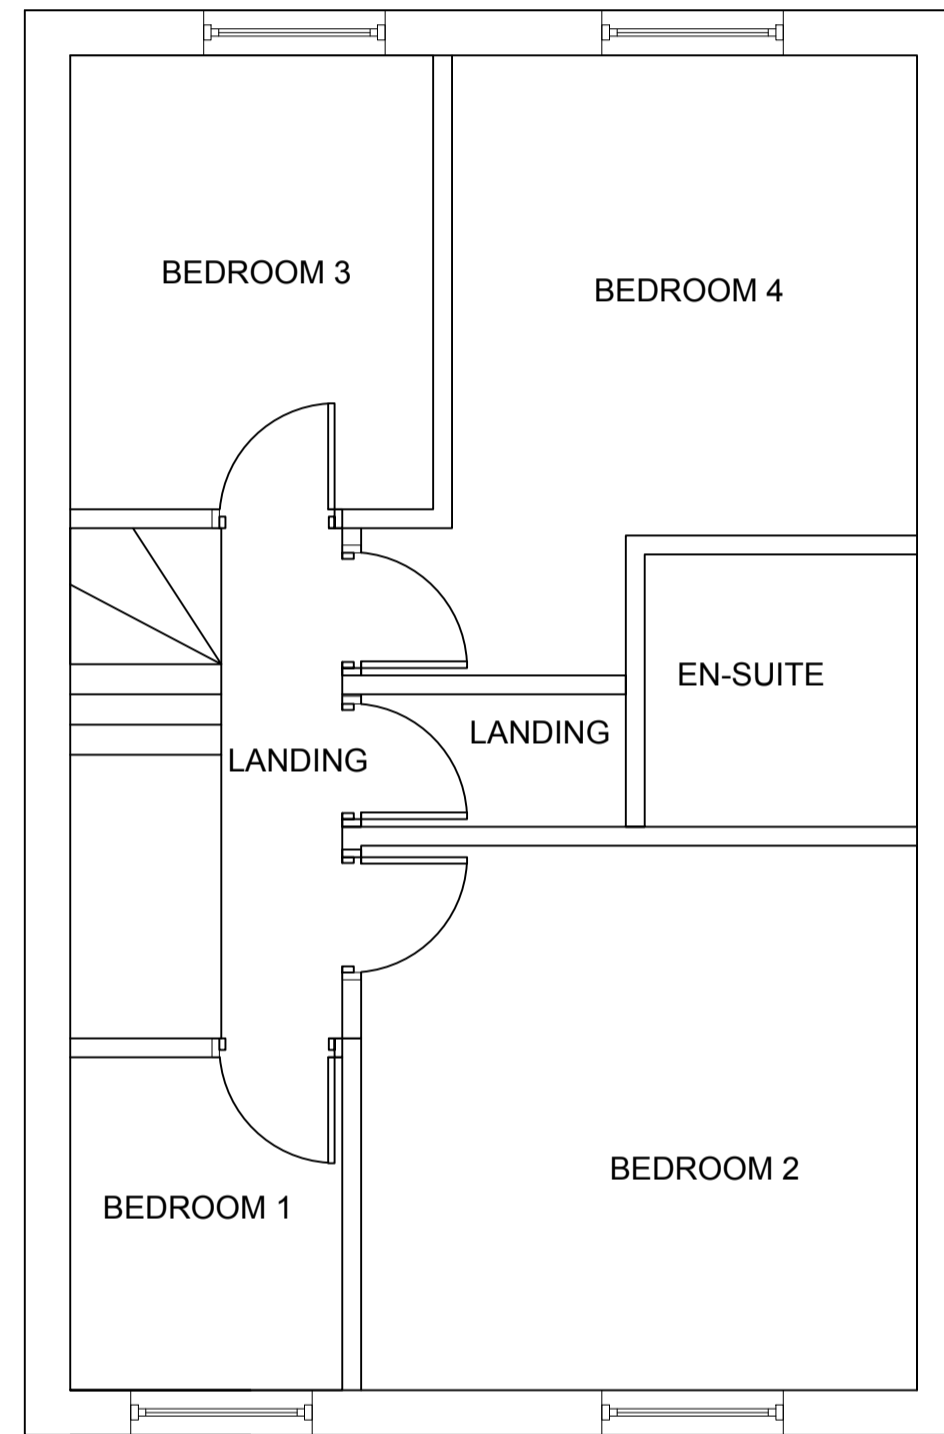

EXISTING FIRST FLOOR PLAN
Scale - 1:50 @ A1 / 1:100 @ A3

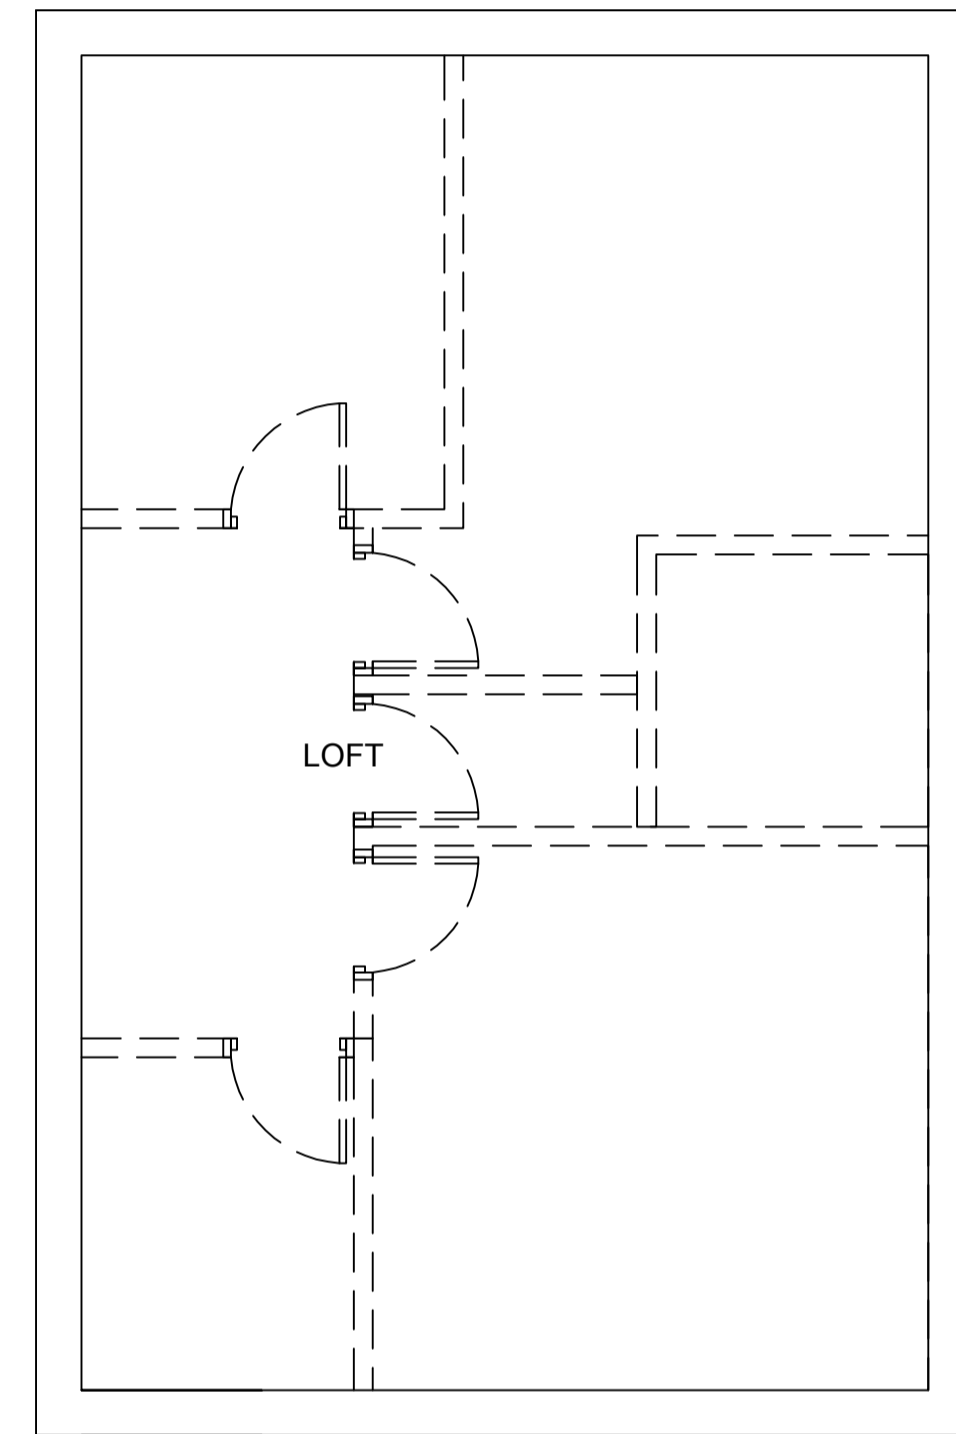

EXISTING LOFT FLOOR PLAN
Scale - 1:50 @ A1 / 1:100 @ A3

Kree8

MATTHEW LEWIS
 Ba(Hons)Arch BArch PGDip Arch (Commendation) RIBA
 CHARTERED ARCHITECT



Royal Institute of
 British Architects

Kree8 Design & Build - The Glen - Cradley, Malvern WR13 5NR
 T - 01886 884634 M - 07525439096 E - hello@kree8designbuild.com

Project Title:
 PROPOSED LOFT CONVERSION
 at Meadow Cottage, 43 Sea view,
 Sudbrook, Caldicot,
 Monmouthshire,
 NP26 5SU

Client:
 MR JAMES

Drawing Title:
 Existing Plans

File Number: MCN1

Drawn By: MDL

Checked By: MDL

Scale@A1: 1:50 **Date:** 15.01.24

Dwg No: 01 **Rev:** -