



Proposed amended rear north east (sea) elevation

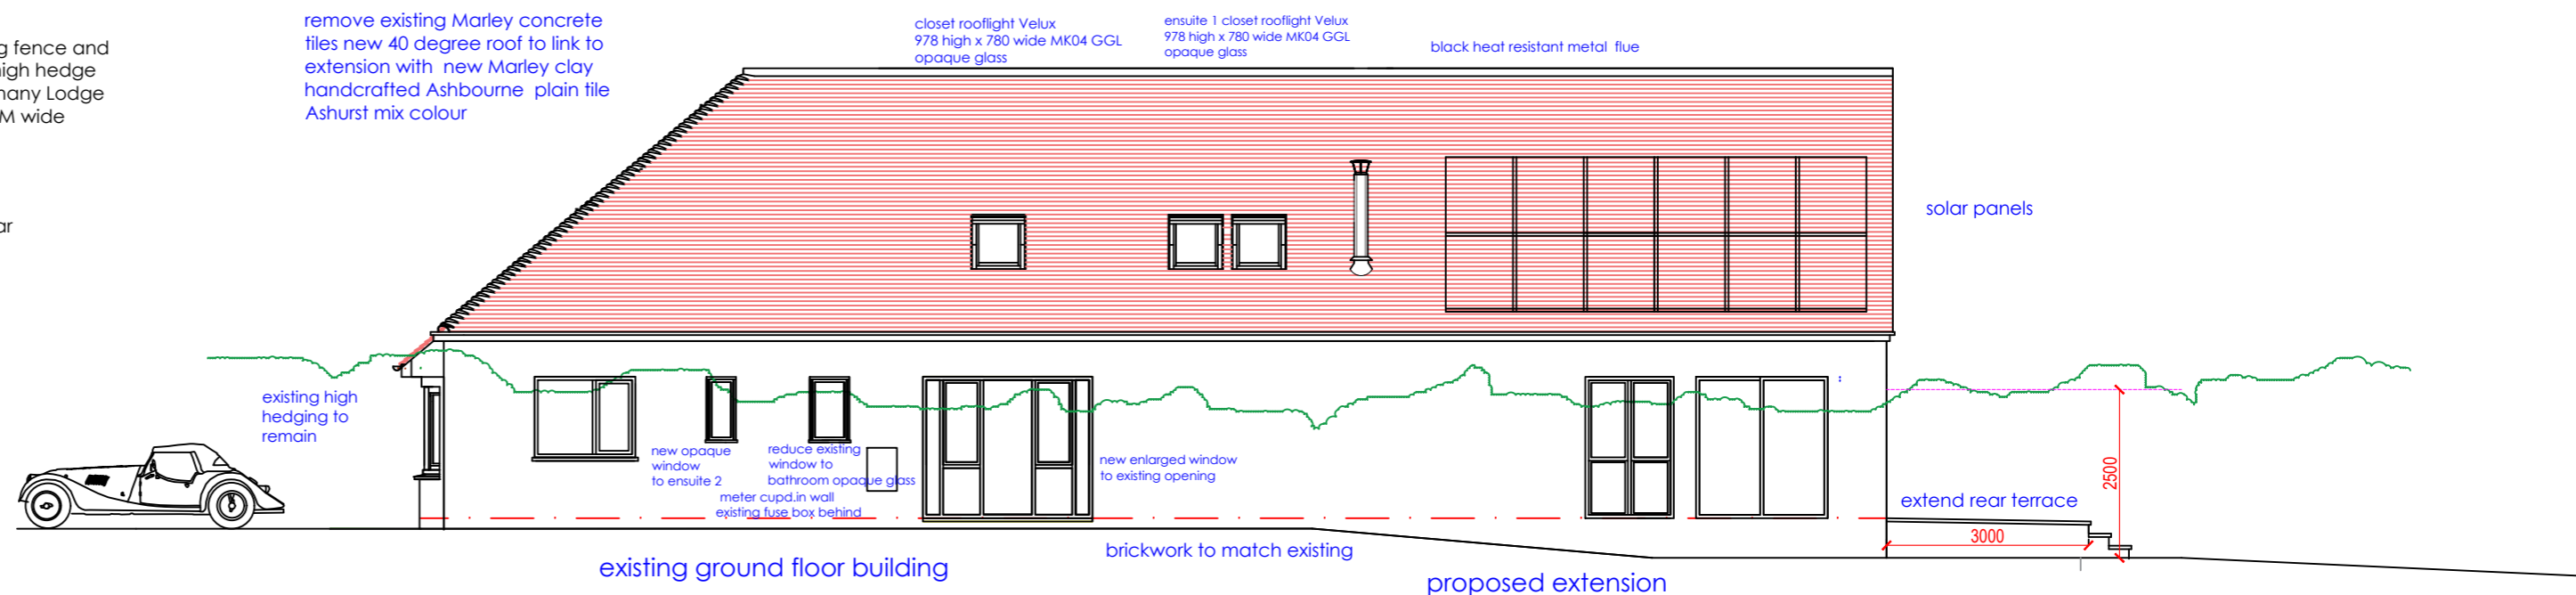


Proposed south east elevation

scale 1:100 @A2

0 5Metres

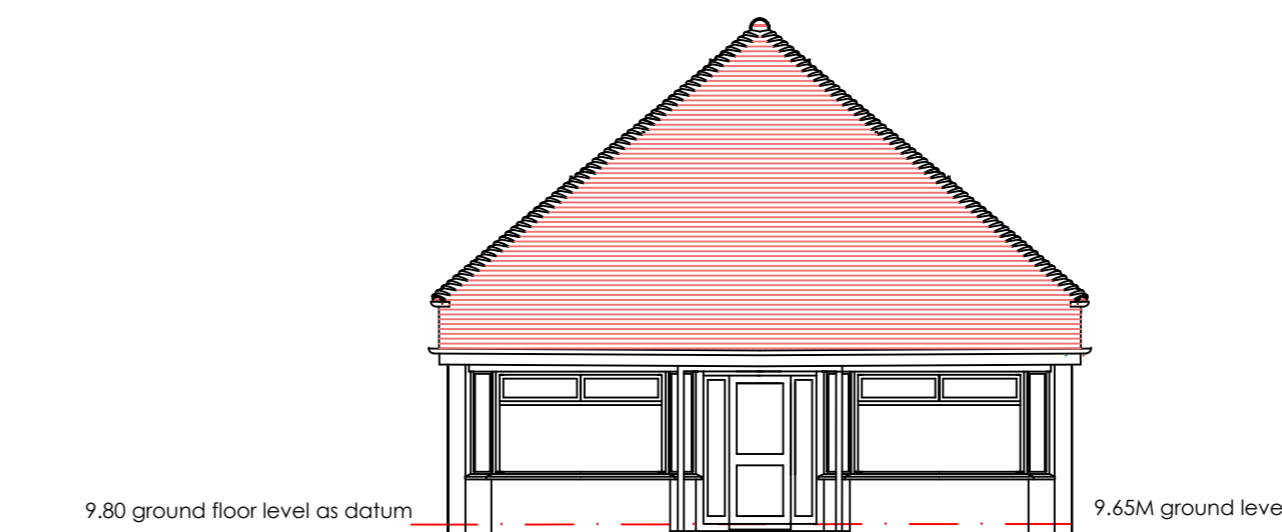

proposed front south west elevation

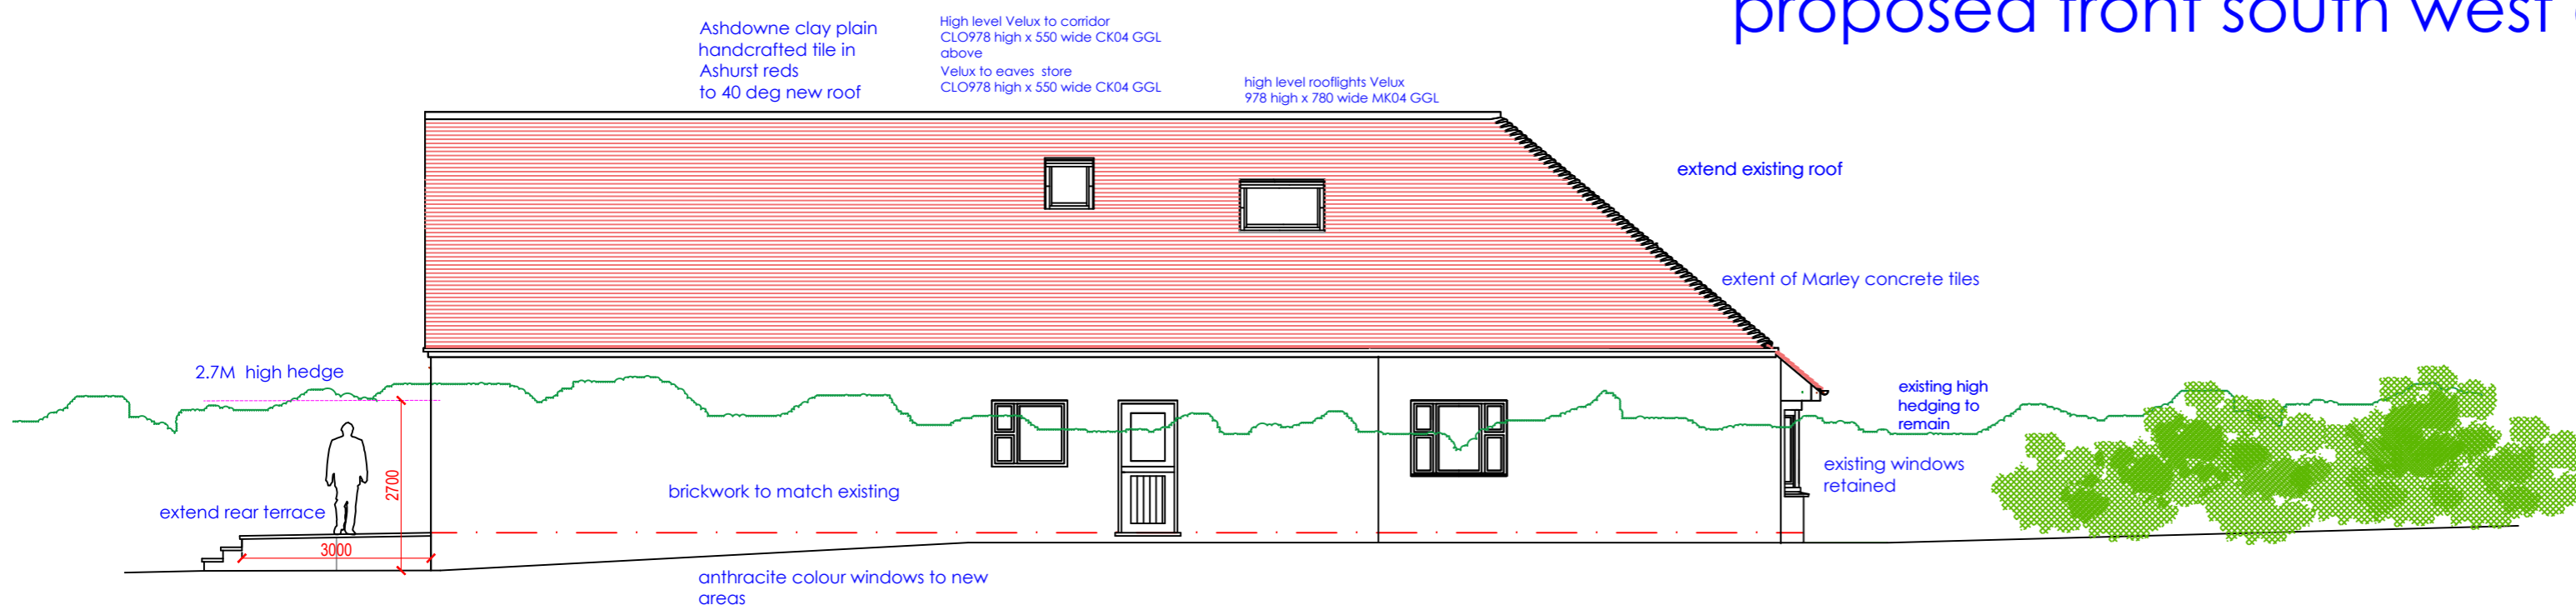

Proposed north west elevation

- revision A high level corridor rooflight
- revision B alterations to rear proposed terrace
- revision C alterations to Velux rooflights to North West elevation
- revision D proposed terrace

Client Mr. & Mrs. B. Whalley

Project Proposed terrace to extension at The Chalet Claremont Road Kingsdown Deal CT14 8BU

Drawing Title Proposed revised elevations

Drawing Number 497/PL/340revD

Date February 2024

Portfolio
Design Consultancy

Tonbridge Farm.
St.Mary in the Marsh.
Romney Marsh. Kent. TN29 0DD

Tel 01797 364662