


**PROPOSED NORTH ELEVATION**

1:100 @ A3 // 1:50 @ A1

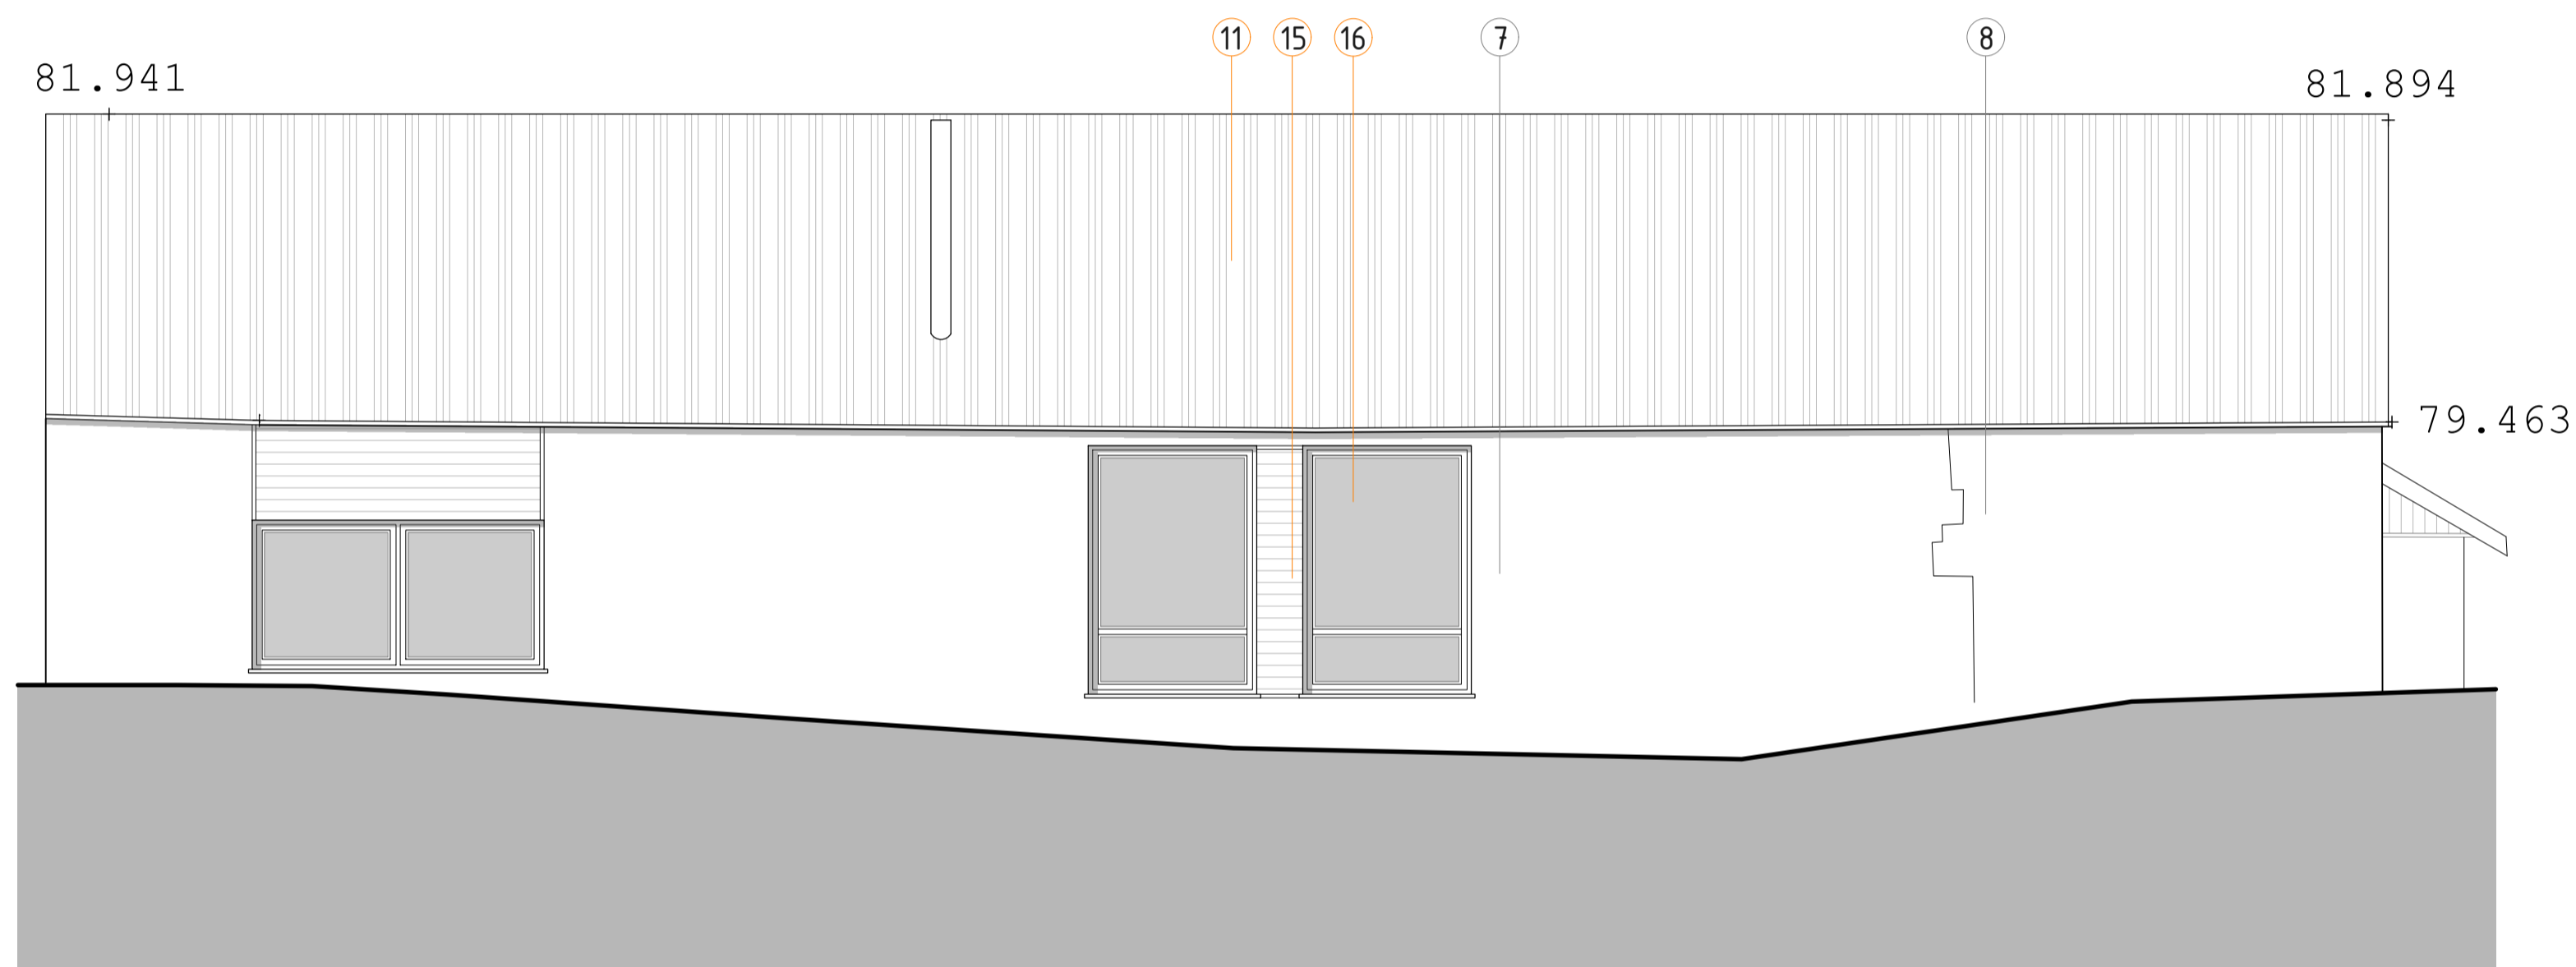

**PROPOSED EAST ELEVATION**

1:100 @ A3 // 1:50 @ A1



**PROPOSED WEST ELEVATION**

1:100 @ A3 // 1:50 @ A1

NOTES: THIS DRAWING IS THE COPYRIGHT OF MODH DESIGN LTD. IT MAY NOT BE COPIED, ALTERED OR REPRODUCED WITHOUT WRITTEN AUTHORITY. THE USE OF THIS DRAWING BY THIRD PARTIES IS ENTIRELY AT THEIR OWN RISK.

THE DRAWING MUST NOT BE SCALED. ALL LEVELS AND DIMENSIONS MUST BE CHECKED ON SITE. FIGURED DIMENSIONS MUST BE CHECKED ON SITE, FIGURED DIMENSIONS SHOULD BE TAKEN IN PREFERENCE TO SCALED DIMENSIONS.

**FOR PLANNING APPLICATION SUBMISSION PURPOSES ONLY**

**LEGEND:**


1. CORRUGATED METAL ROOF
2. SINGLE PLY MEMBRANE ROOF
3. SLATE ROOF
4. TIMBER FASCIAS & SOFFITS
5. UPVC GUTTERS & DOWNPIPES
6. PAINTED / RENDERED WALLS IN LIGHT CREAM COLOUR
7. NATURAL COLOUR STONE WALL
8. RED BRICK WALL
9. TIMBER CLADDING
10. TIMBER WINDOWS & DOORS
11. METAL STANDING SEAM ROOF & WALL PANELS, IN COLOUR CAMOUFLAGE, RAL 110 50 10 (LIGHT GREY GREEN)
12. PAINTED TIMBER FASCIA & SOFFITS TO MATCH COLOUR OF WINDOWS
13. LINDAB METAL GUTTERS, HOPPERS & DOWNPIPES
14. VERTICAL INTERLOCKING SIBERIAN LARCH BURNED BLACK TIMBER CLADDING, 93MM PROFILE
15. HORIZONTAL INTERLOCKING SIBERIAN LARCH BURNED BLACK TIMBER CLADDING, 93MM PROFILE
16. 'SMART' POWDER COATED ALUMINIUM TEXTURED BLACK WINDOWS & DOORS, KL15ST

**REFERENCE PLAN**



A 28.02.24 MATERIALS UPDATED

REVISIONS: DATE: NOTE:

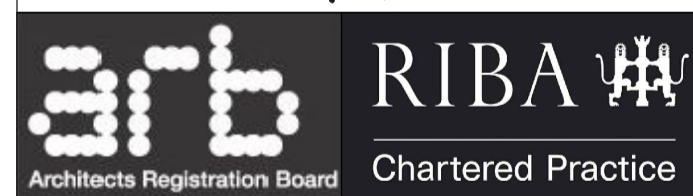

A | STUDIO 1, NEW BARN FARM, SUN HILL, CALBOURNE, IDW P030 4JA  
 T | 01983 555051  
 W | WWW.MODHDESIGN.CO.UK  
 E | HELLO@MODHDESIGN.CO.UK

CLIENT:  
**DANIEL & SUZANNE WHITEHOUSE**

PROJECT:  
 CONVERSION OF BARN & STABLES TO ANNEXE:  
 LITTLE SULLEN FARM, BURNT HOUSE LANE,  
 NEWPORT, ISLE OF WIGHT, P030 2PP

DRAWING TITLE:  
 PROPOSED ELEVATIONS - NORTH, EAST &  
 WEST

SCALE: DATE: DRAWN:  
 1:50@A1 OCT 23 EF

STAGE: CHECKED BY:  
 PLANNING APPLICATION CC

JOB NUMBER: DRAWING NUMBER: REVISION:  
 MDA222.B PL 11 A