




Location Plan Scale 1:1250
 Ordnance Survey, (c) Crown Copyright 2024. All rights reserved. Licence number 100022432

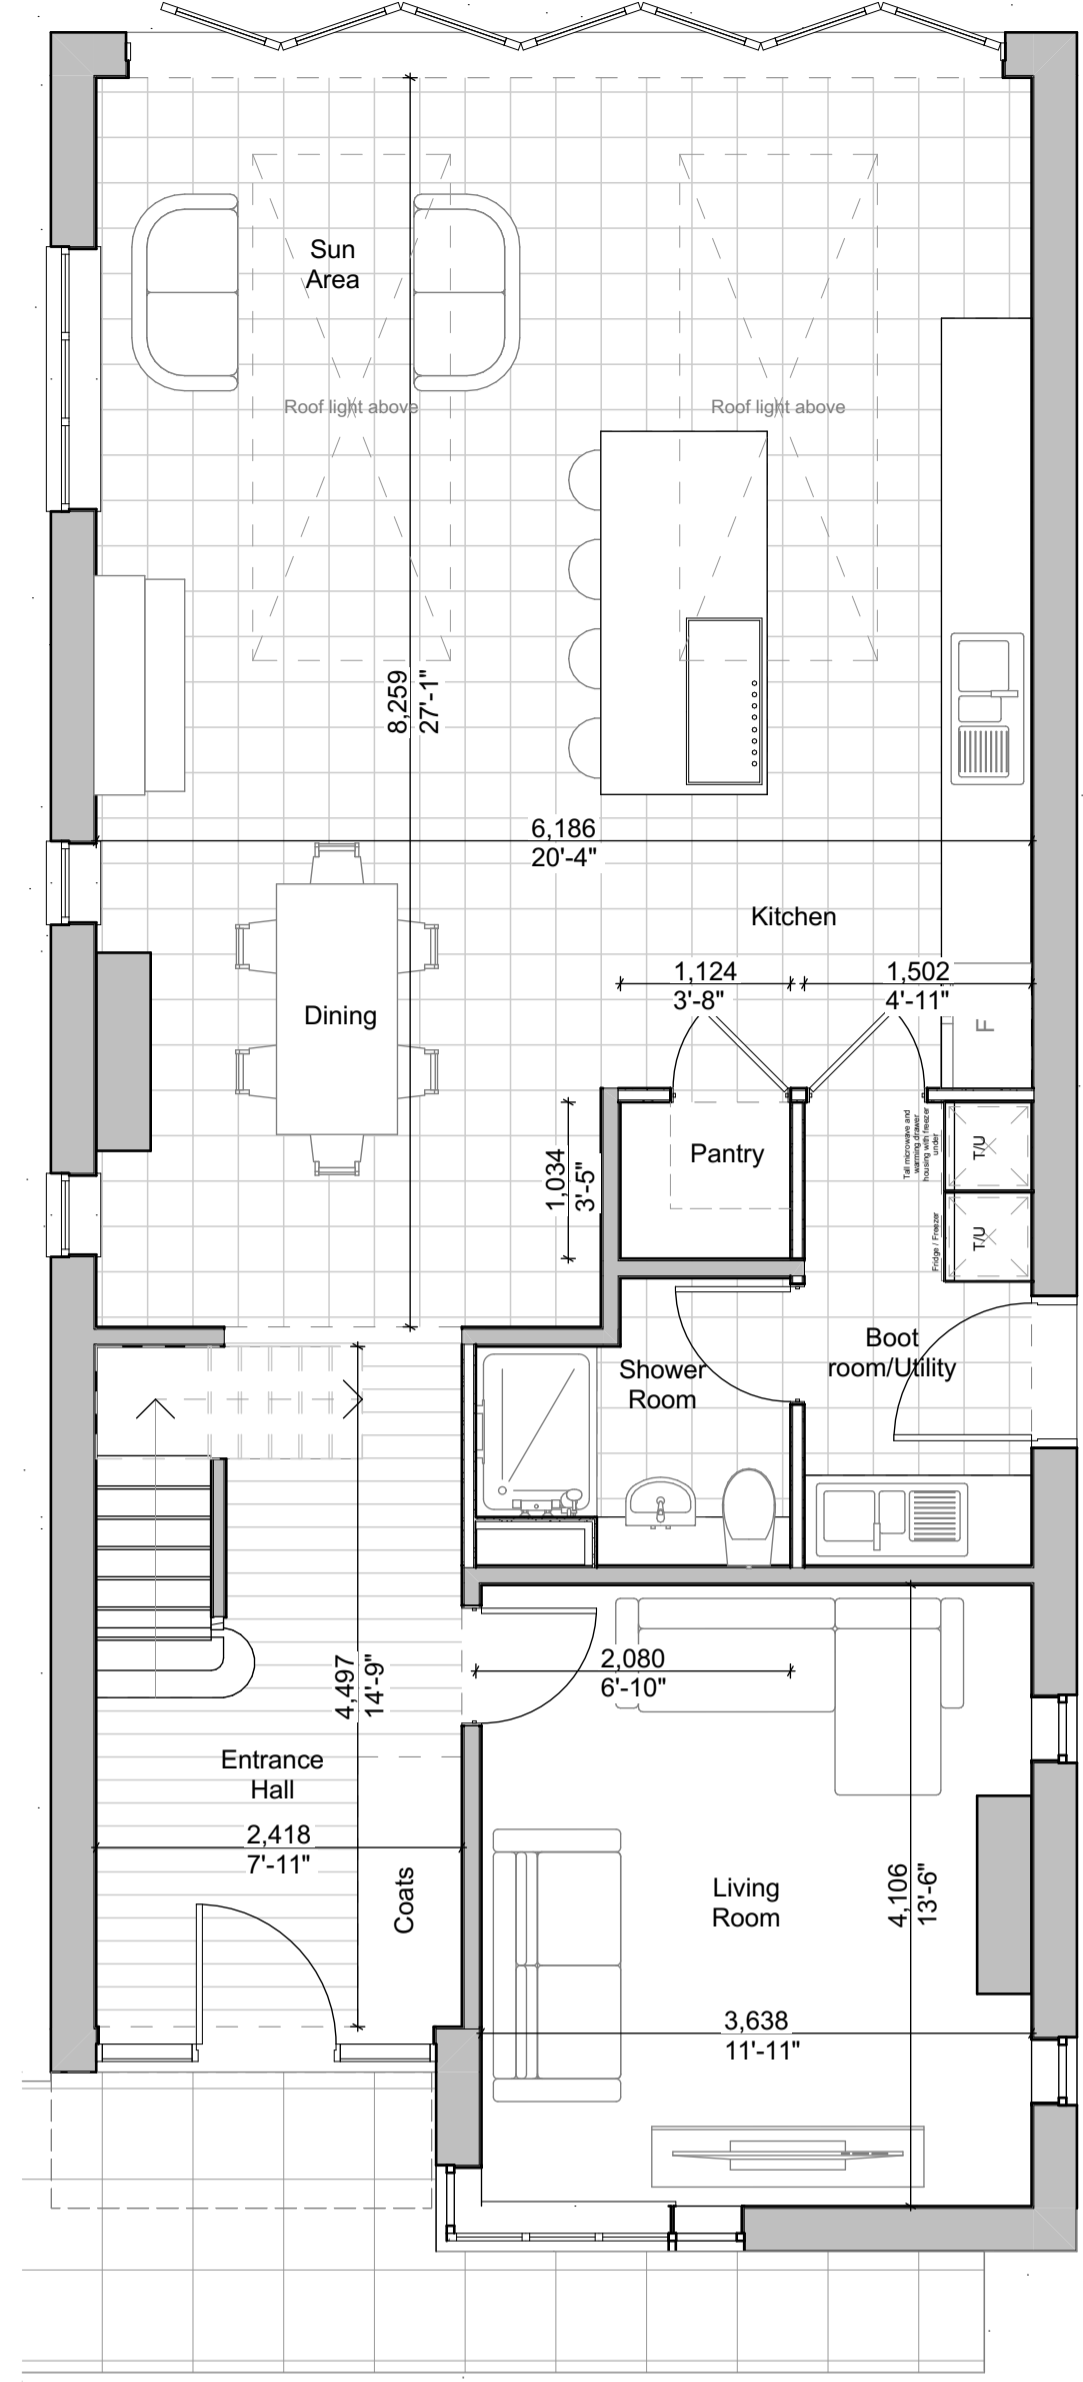


Proposed Ground Floor Plan 1:50

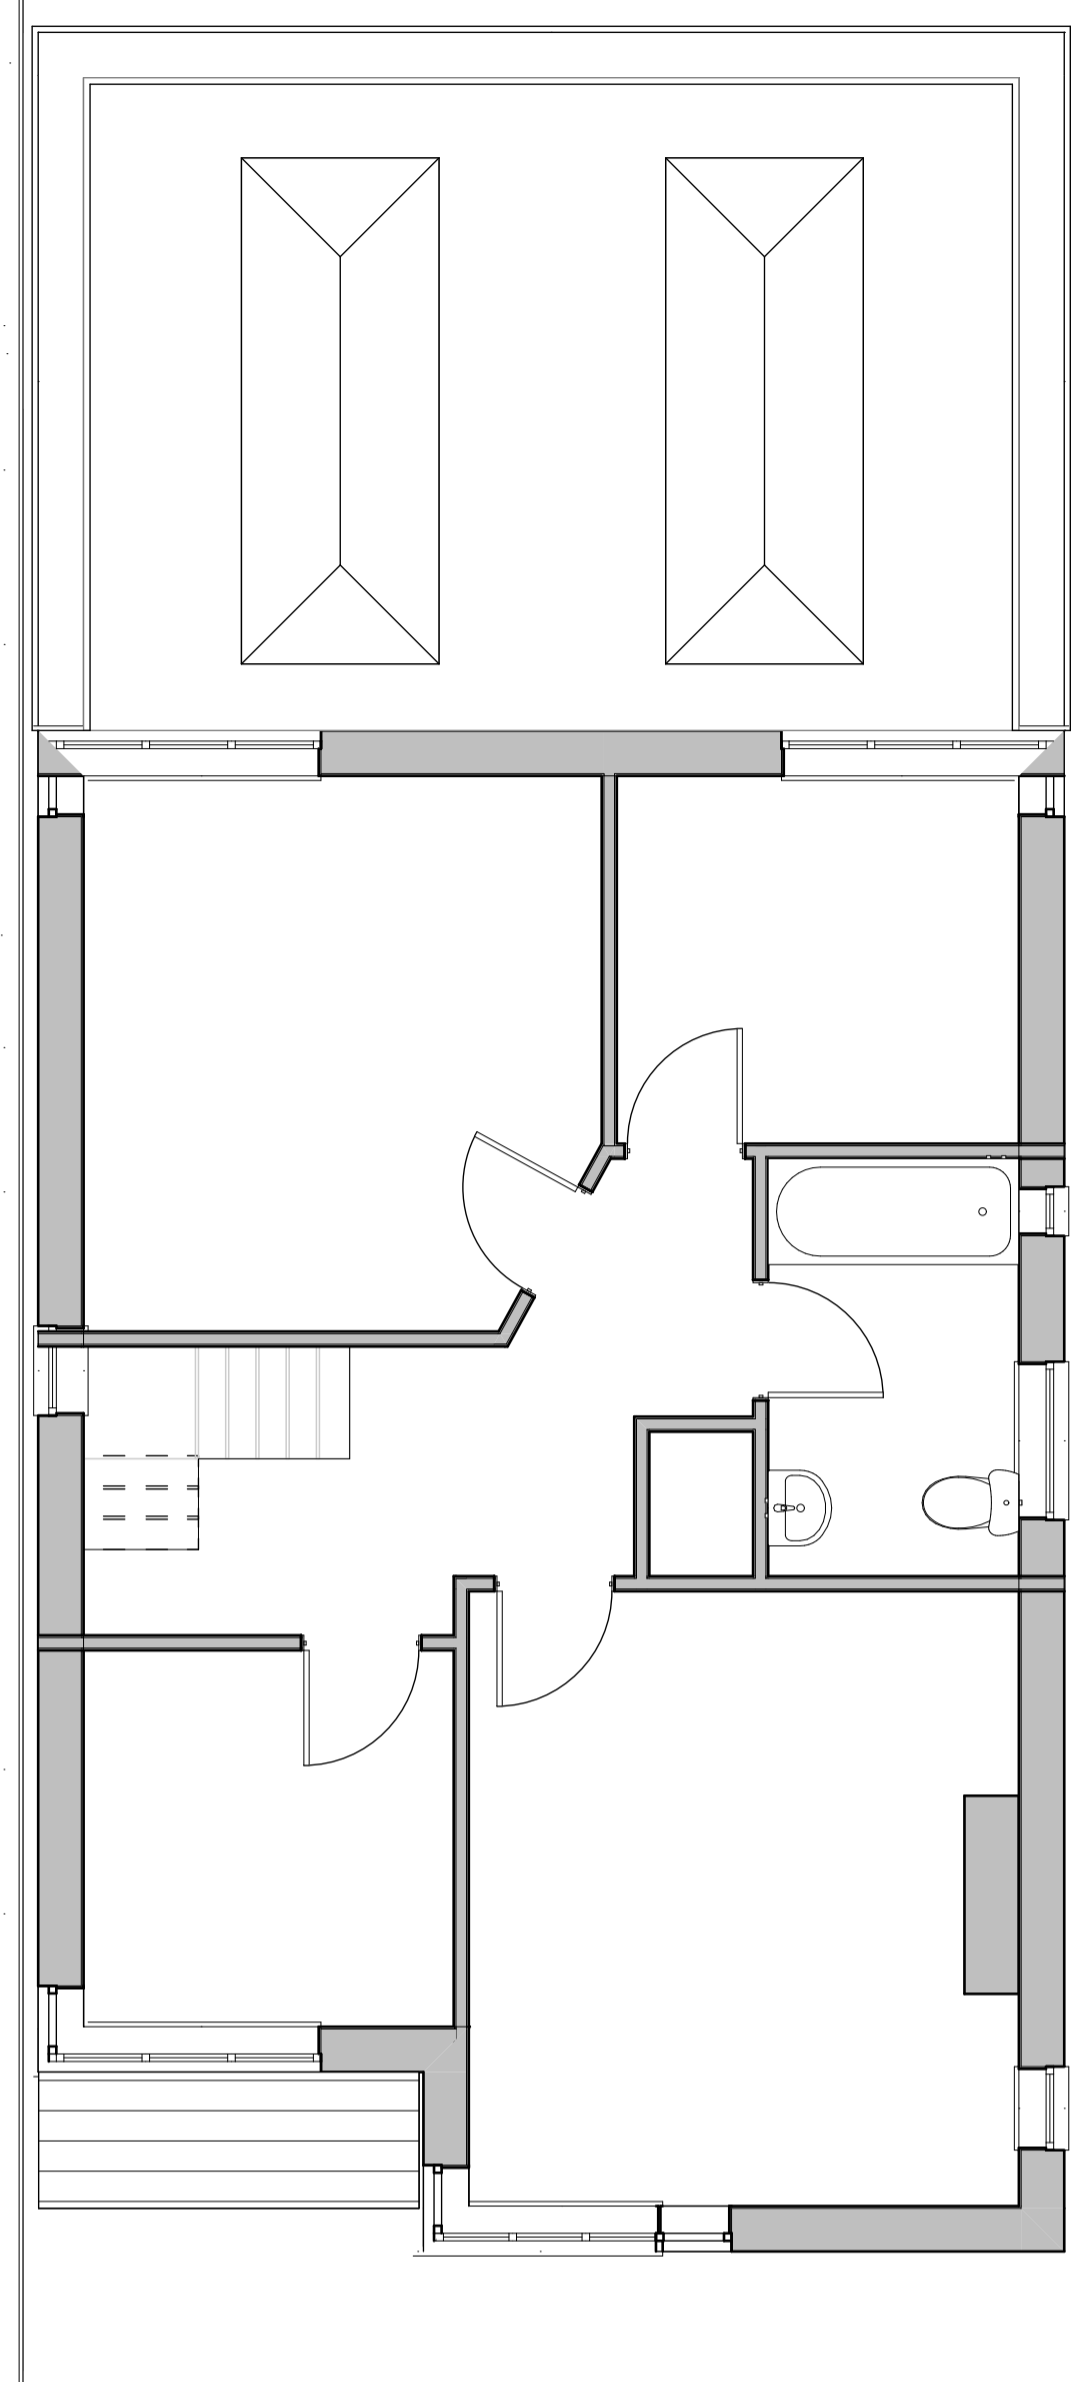

Proposed First Floor Plan 1:50

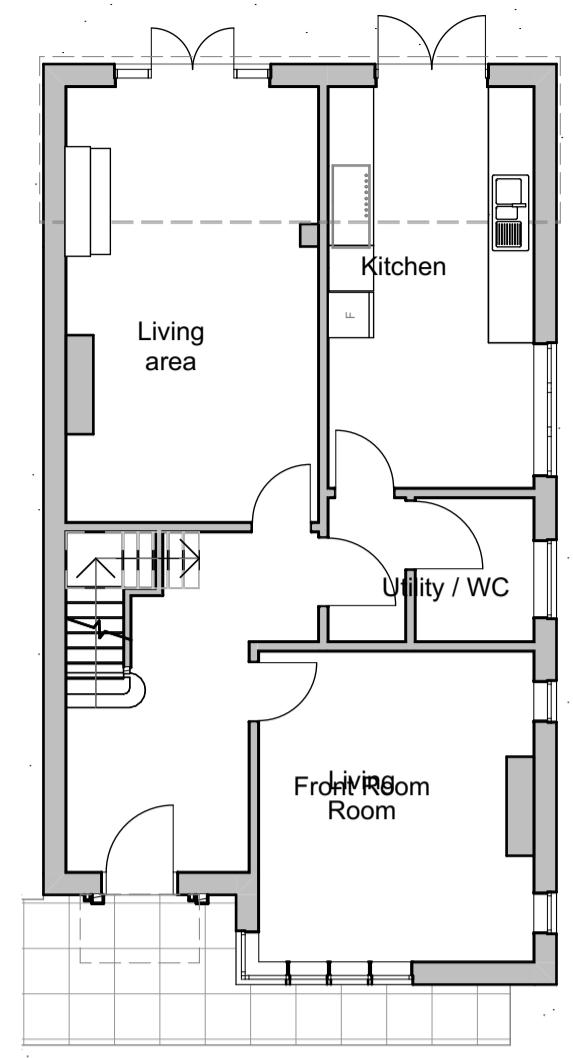

Existing Ground Floor Plan:100

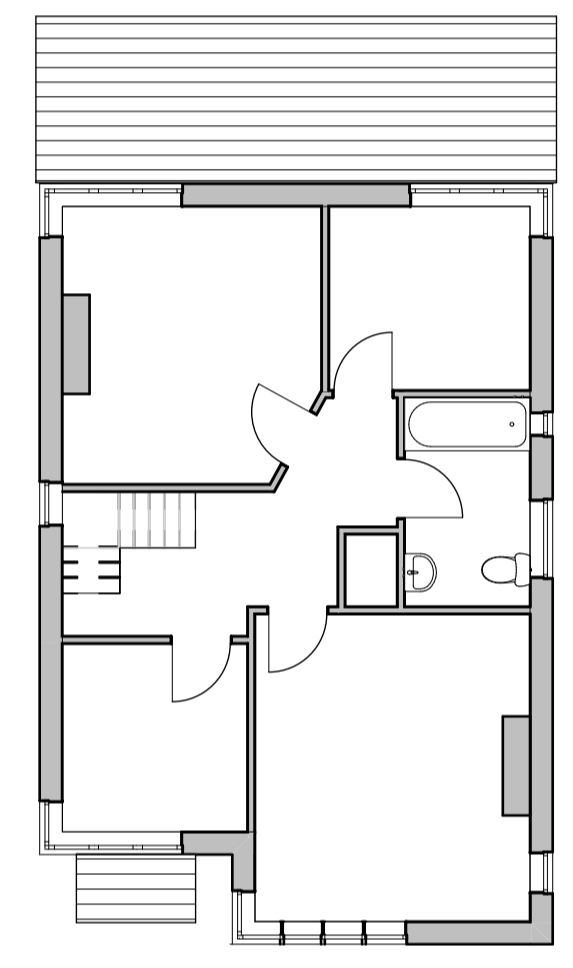


Existing First Floor Plan 1:100



Existing 1:3.07



Proposed 1:3.07

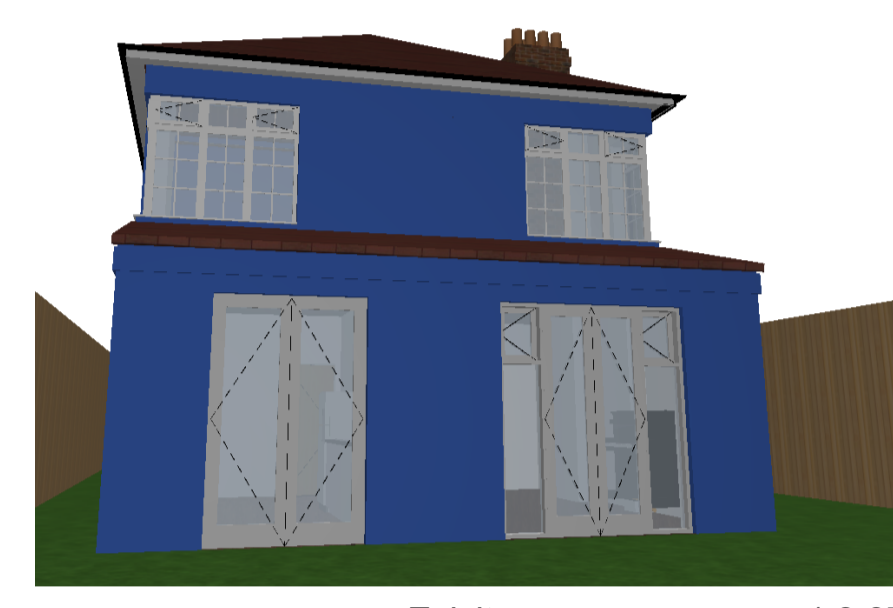

Existing 1:3.07



Proposed 1:3.07

For planning ONLY not for Construction




Existing South Elevation 1:100





Existing East Elevation 1:100



Existing North Elevation 1:100

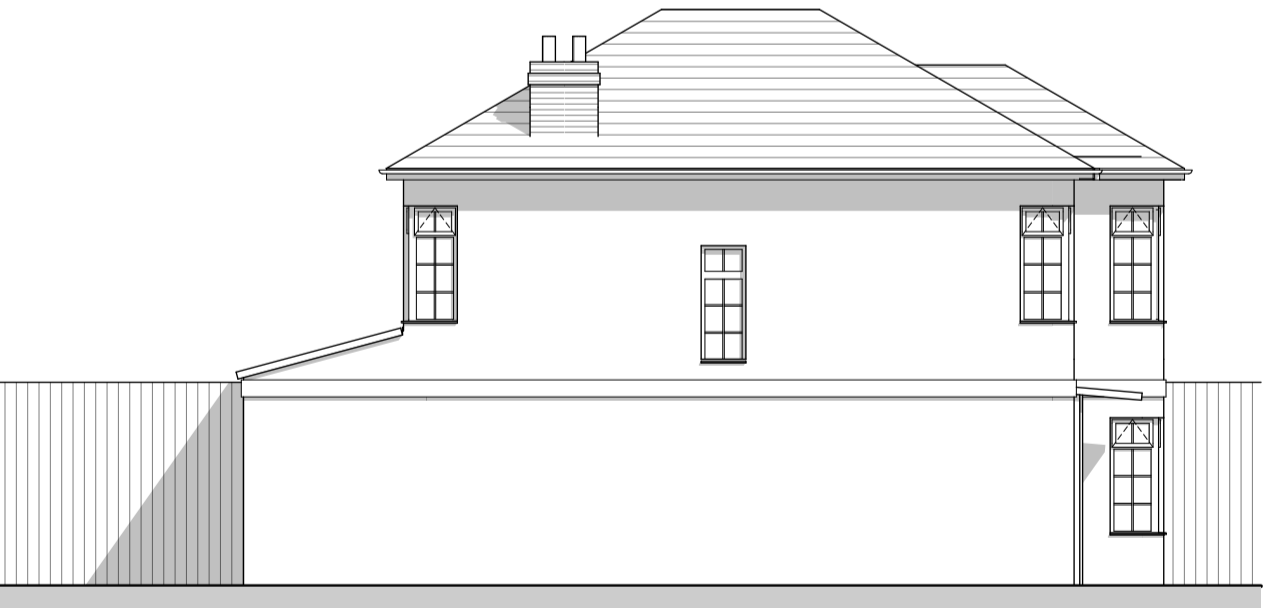

Existing West Elevation 1:100

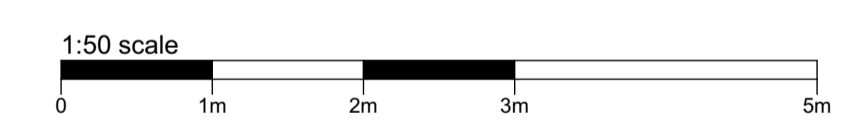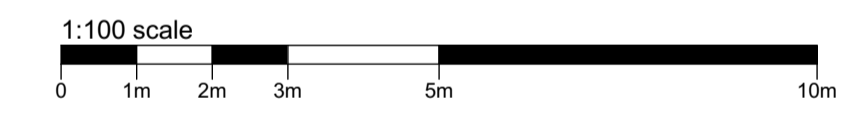

- External materials**
Rear Extension
1. White Render
 2. Wood / wood effect cladding
 3. Dark window frames / door frames
 4. Dark fascia and soffits
 5. Dark rainwater goods
 6. 3 layer felt flat roof
 7. Reconstituted stone / stone parapet
 8. Glazed roof lantern

For planning ONLY not for Construction




Proposed South Elevation 1:100



Proposed East Elevation 1:100



Proposed North Elevation 1:100

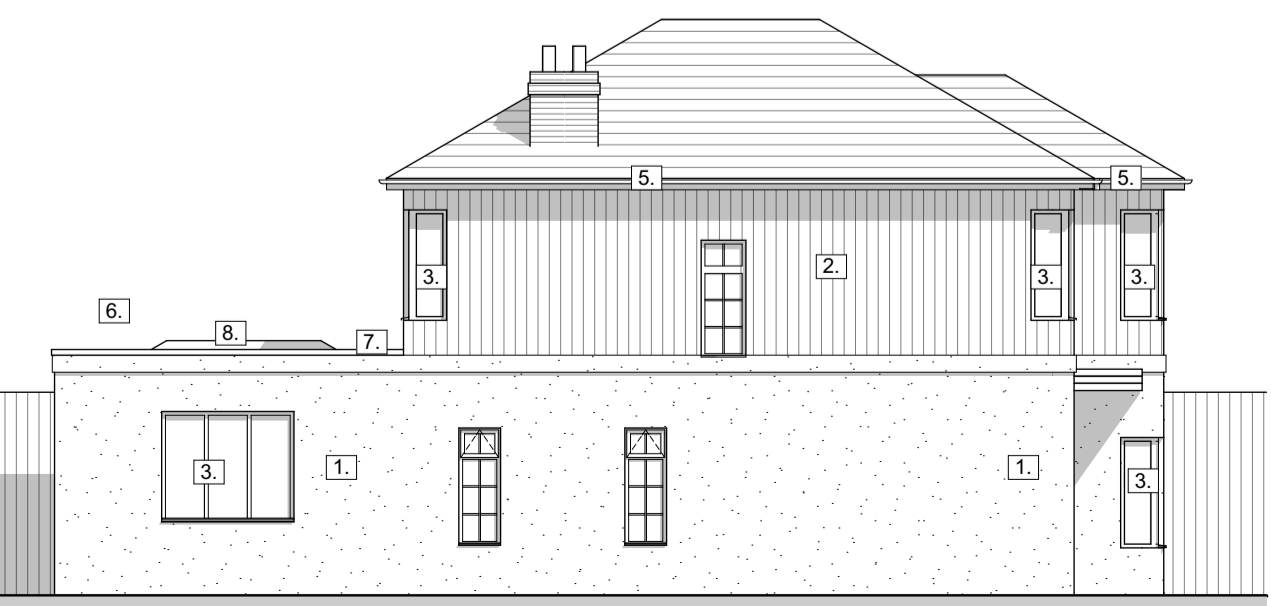

Proposed West Elevation 1:100

PLANNING APPROVAL

Revision	Description	Date	Drawn
P1	Planning Submission	10.01.24	MK



Project:
19 Vectis Road, Gosport, PO12 2QD
 Proposed alterations

Drawing:
Existing and Proposed Plans and Elevations

Date	Scale
Jan 2024	1:100, 1:50, 1:3.07 @ A1
Drawing No.:	Status:
17 / 001 / 100	PLANNING