



SCALE 1:100


Conway Architectural Design shall have no responsibility for any use made of this document other than for that which it was prepared and issued. This drawing should not be scaled. Work to figured dimensions only.
 All dimensions and levels to be checked on site. No building work is to be started until all relevant approvals are in place.
 Any discrepancies should be reported to Conway Architectural Design.
 This drawing should not be reproduced without written permission from Conway Architectural Design.
 Standard Building Regs Notes are to be provided by Conway Architectural Design prior to a building regs application being submitted.

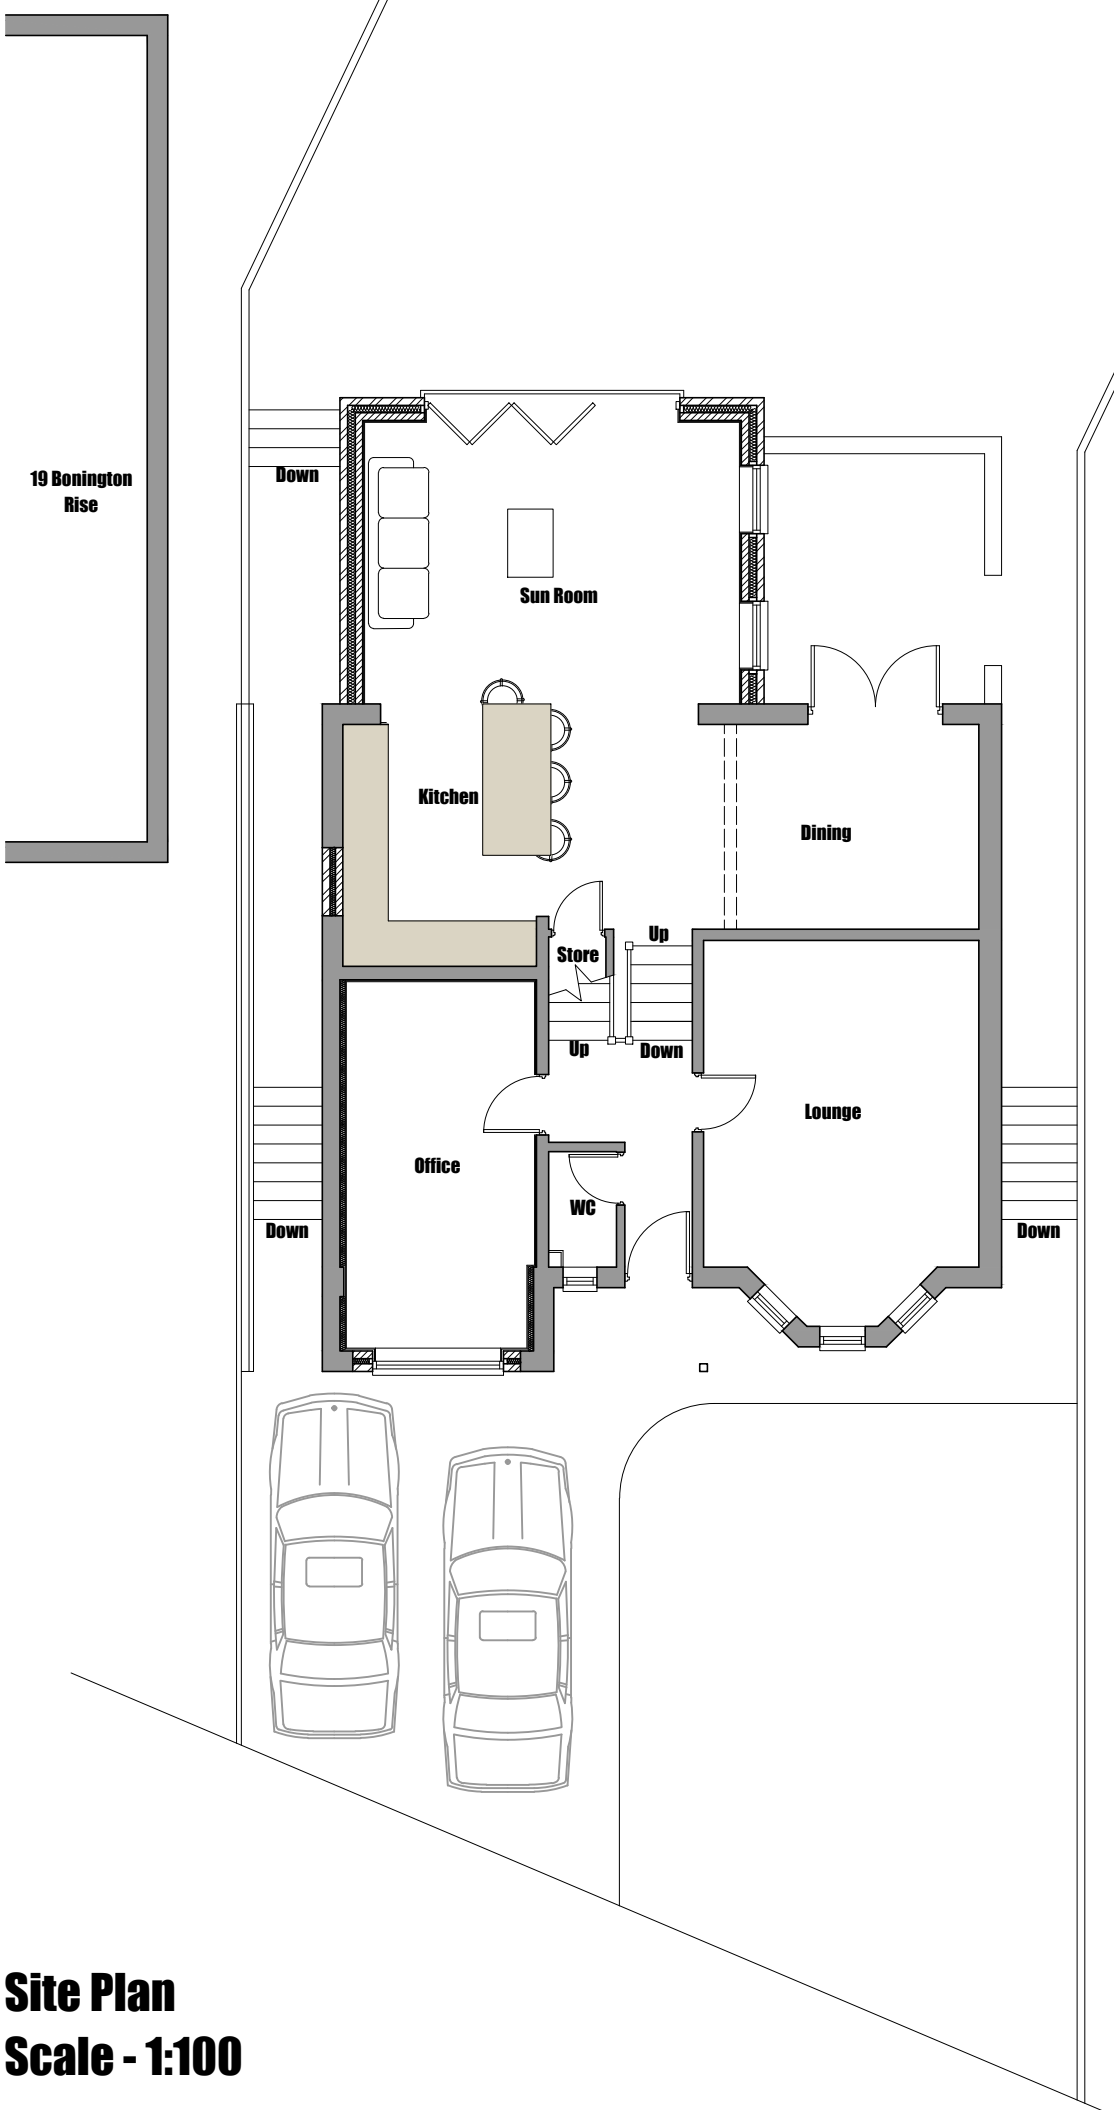


**Site Plan
Scale - 1:100**

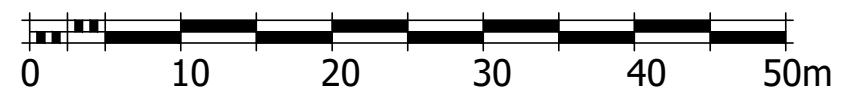

SCALE 1:500

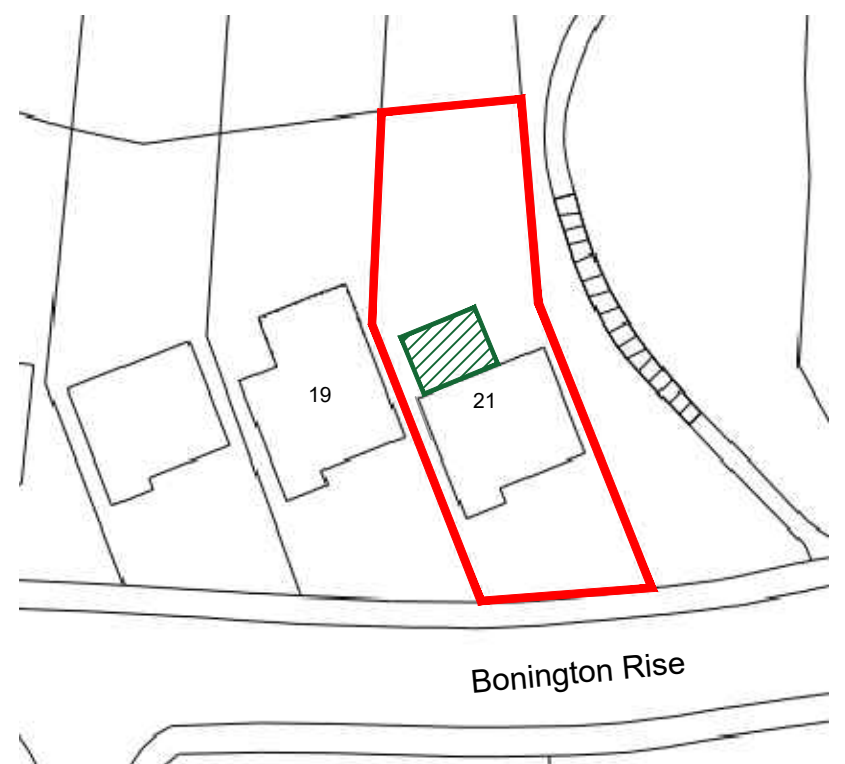

**Block Plan
Scale - 1:500**

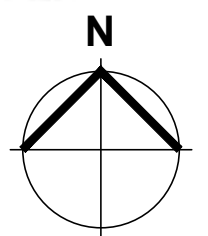

6 Conway Close
 Alkington
 Middleton
 Manchester, M24 1EW
 E: conway-design@outlook.com

JOB TITLE: Single Storey Rear Extension, Convert Garage
 ADDRESS: 21 Bonington Rise, Marple Bridge
 DRAWING TITLE: Proposed Site And Block Plan
 SCALE: 1:100 And 1:500 @ A3
 DRAWN: xxx DATE: 26.02.24

JOB NO./
 DWG NO.

805-05A