


CLIENT		
MR MITCHELL		
PROJECT TITLE		
PROPOSED WORKS @ 44 GARNETTS,		
TAKELEY, ESSEX, CM226RN		
DRAWING TITLE		
EXISTING GROUND FLOOR PLAN		
PROJECT No	DRAWING	REVISION
4950	103	
SCALE	DATE	DRAWN
1:50 @ A3	March '24	KW

21A HIGH STREET, GREAT DUNMOW, ESSEX, CM6 1AB. TEL:01371 874807  
FAX: 01371 876435 Email: design@asarics.co.uk

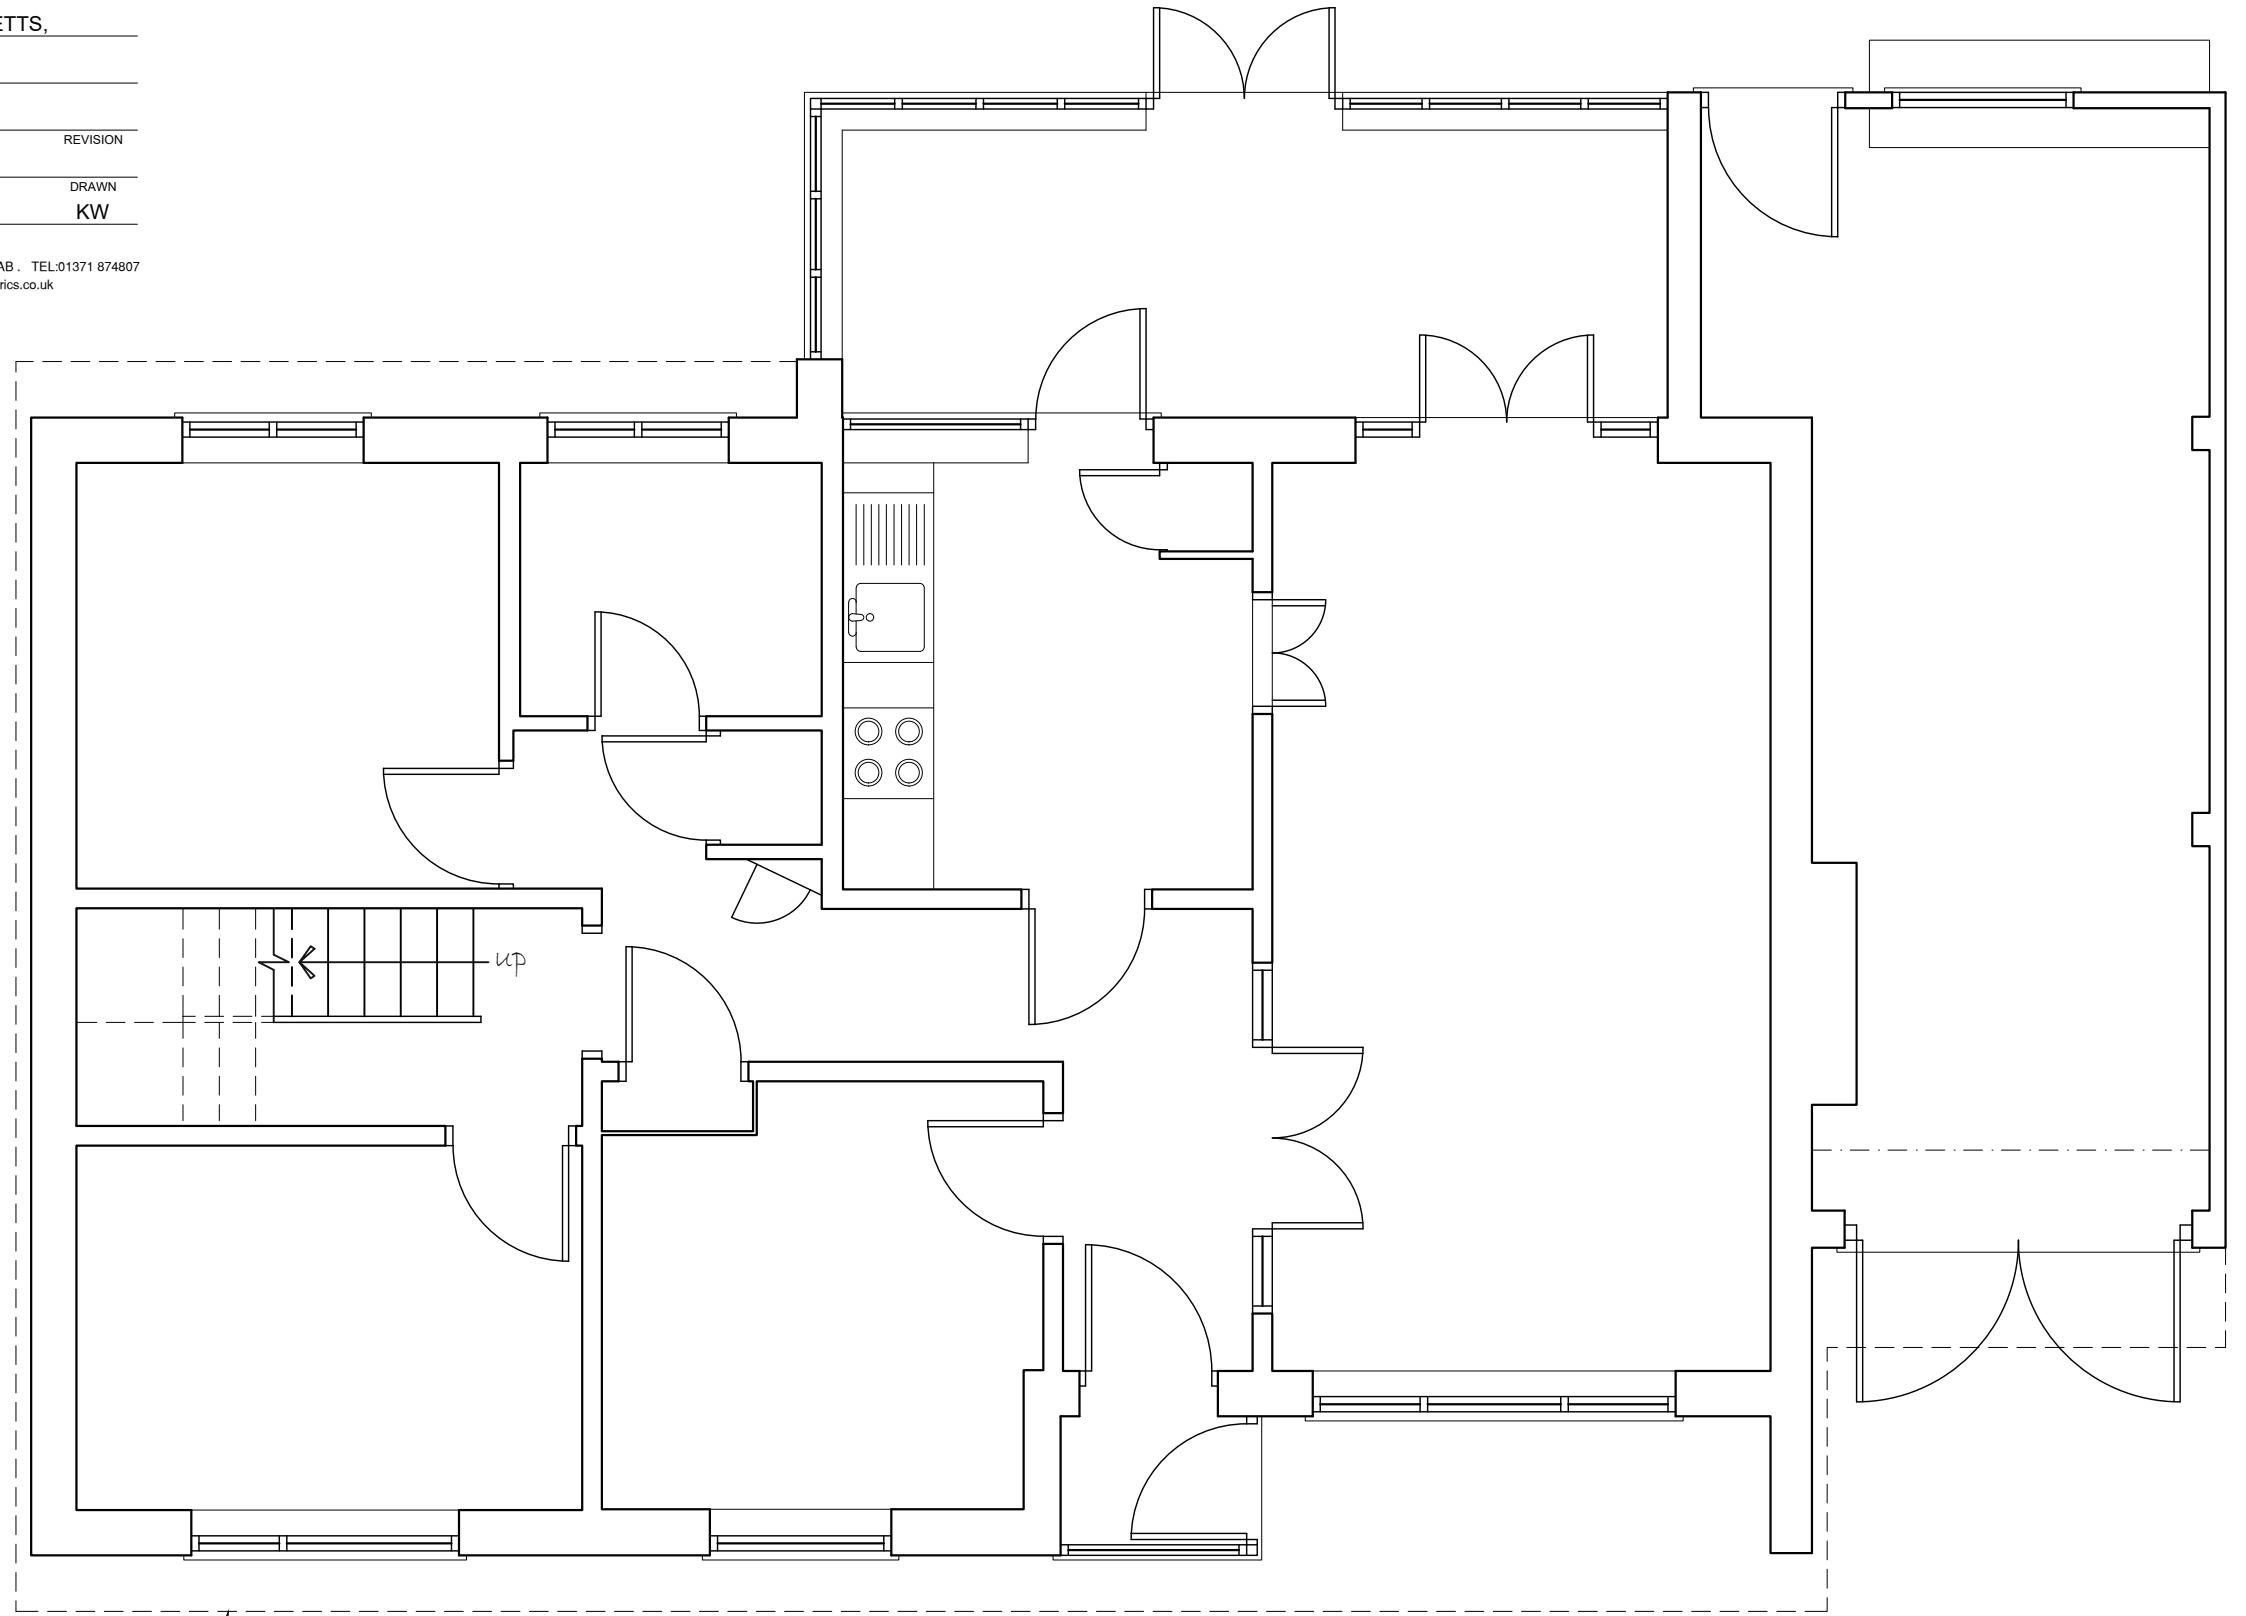

roof overhang  
shown dotted

Existing Ground Floor Plan - 1:50