

CLIENT

MR MITCHELL

PROJECT TITLE

PROPOSED WORKS @ 44 GARNETTS,

TAKELEY, ESSEX, CM226RN

DRAWING TITLE

PROPOSED GROUND FLOOR PLAN


PROJECT No DRAWING REVISION

4950 106

SCALE DATE DRAWN

1:50 @ A3 FEB '24 KW/AG

BIGODS HALL, BIGODS LANE, GREAT DUNMOW, ESSEX, CM6 3BE
TEL: 01371 874807 EMAIL: design@asarics.co.uk

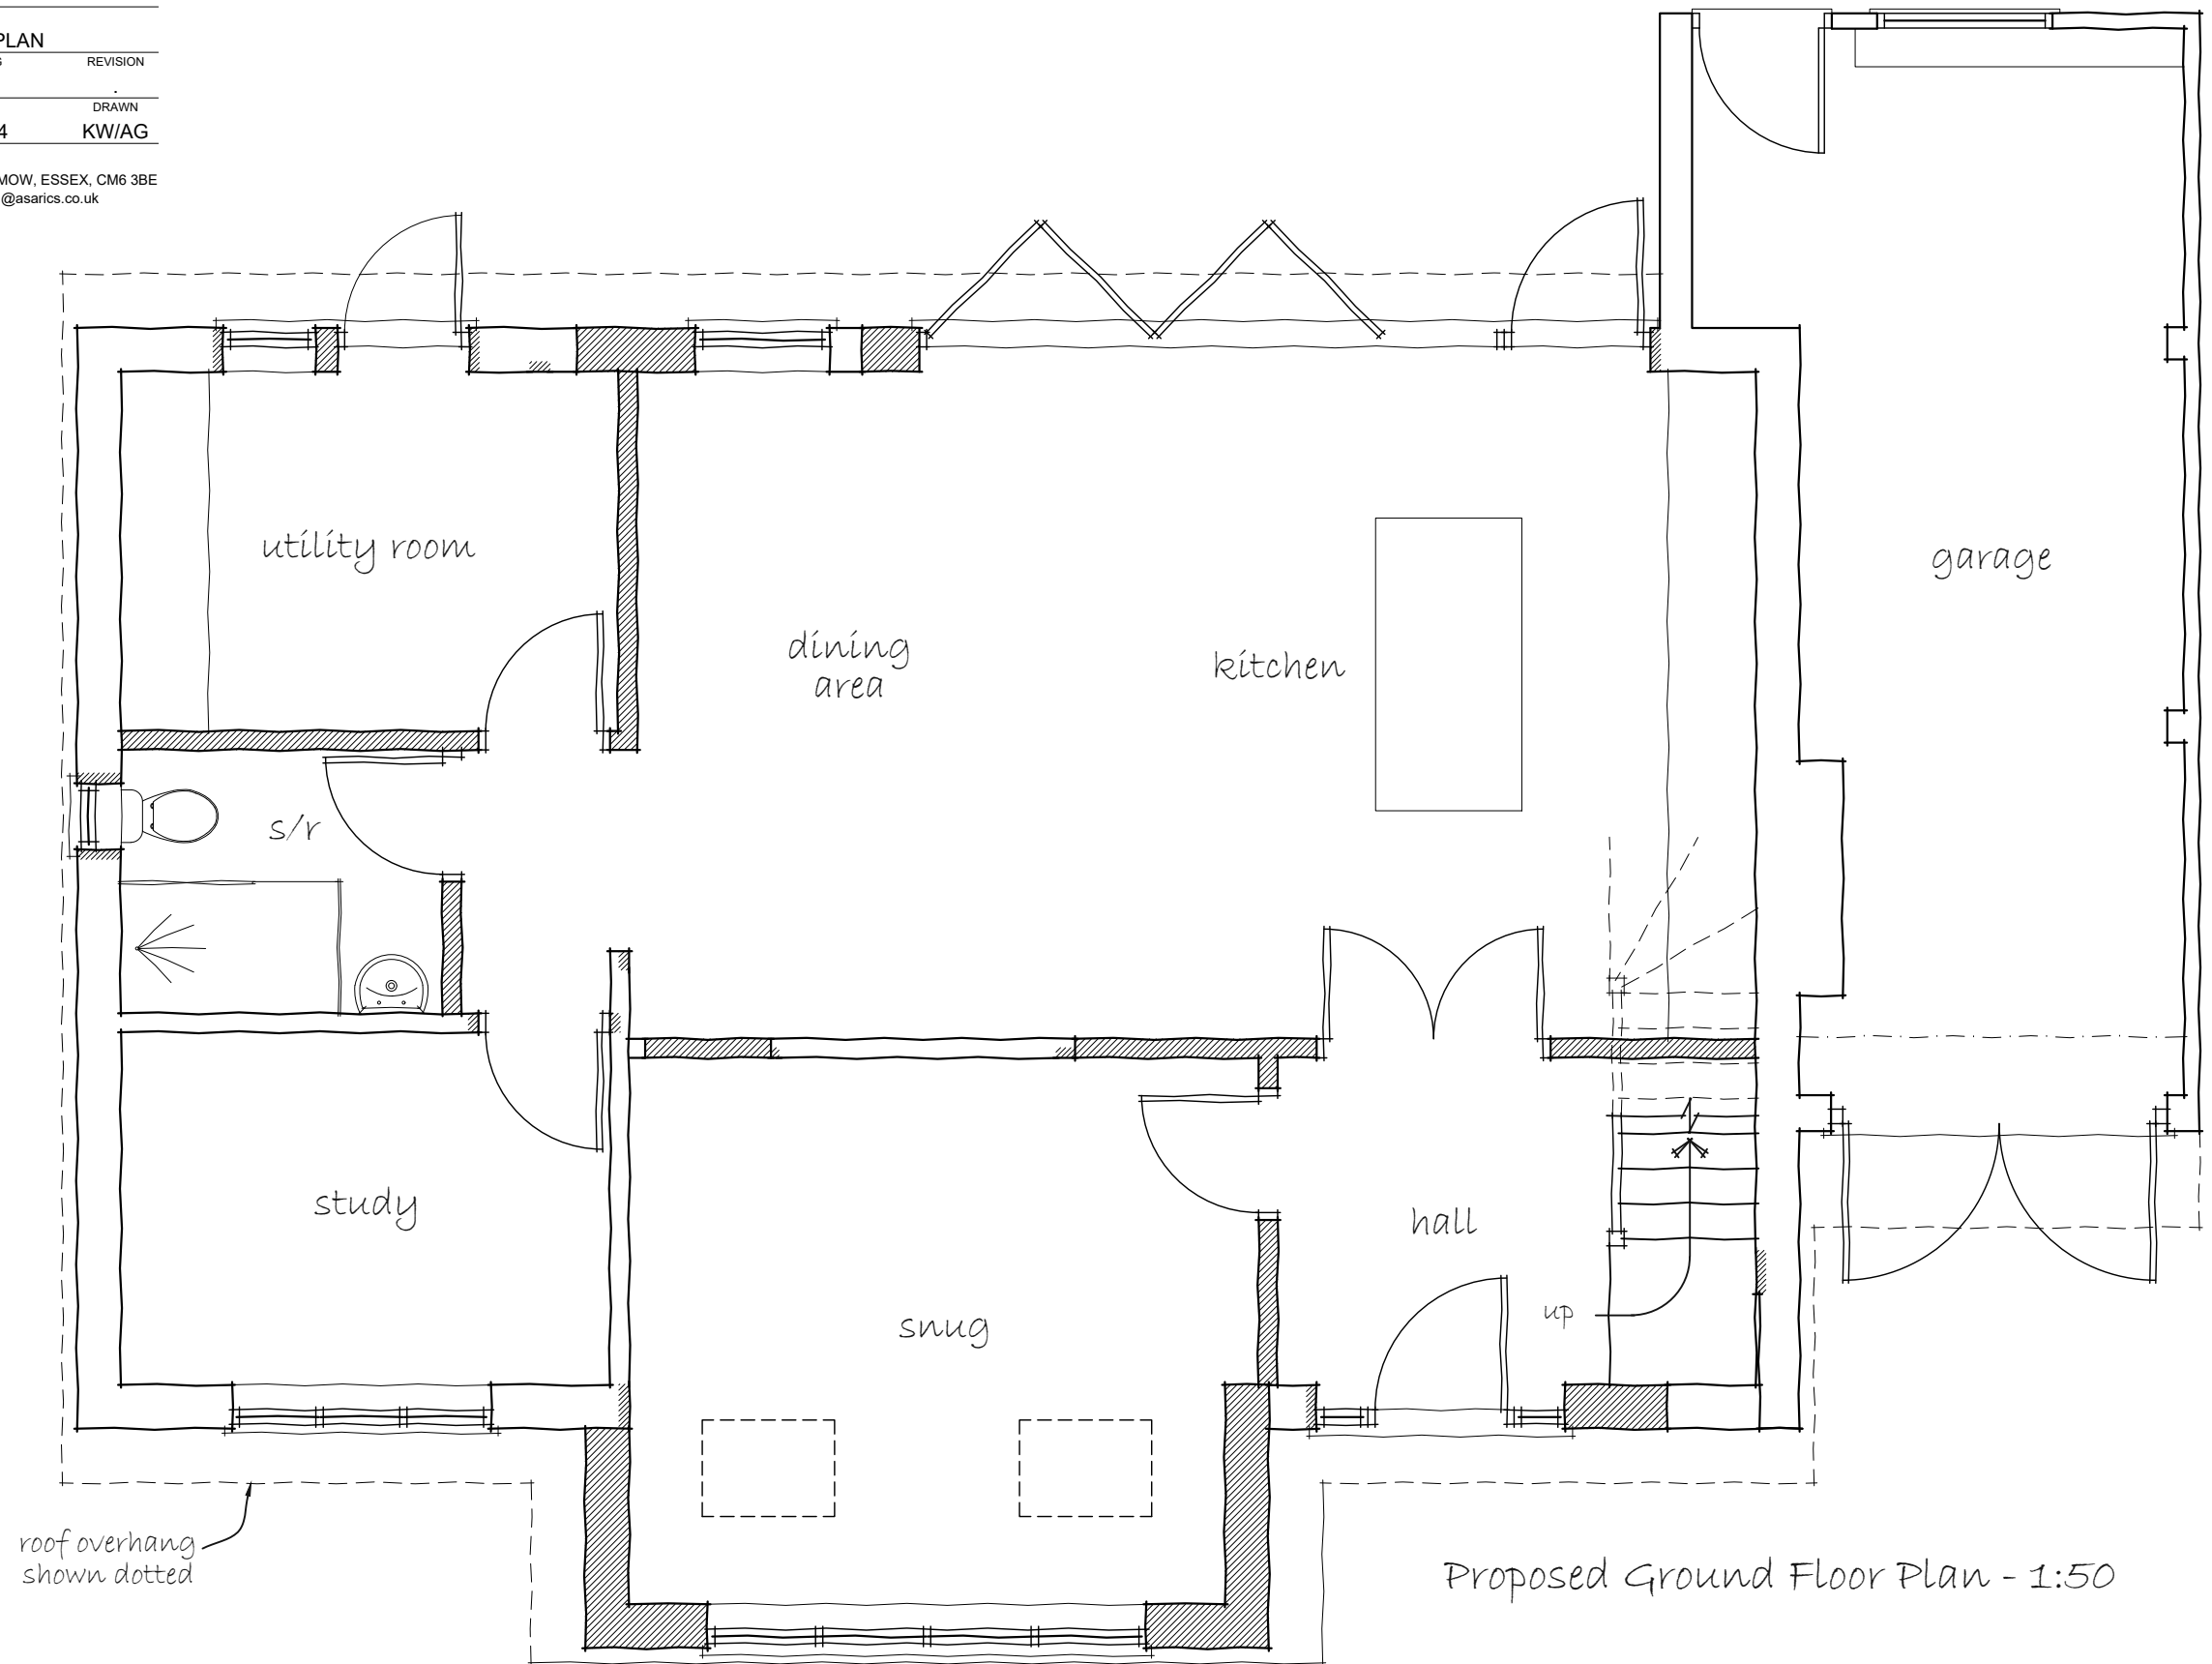

roof overhang shown dotted

Proposed Ground Floor Plan - 1:50