


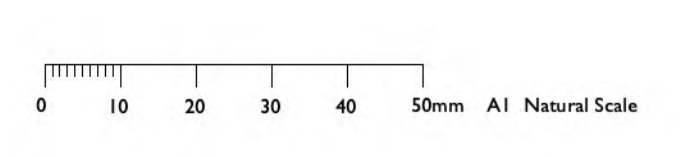

notes

- The contractor is responsible for checking dimensions, tolerance and reference. Any discrepancy to be verified with the Architect before proceeding with the works.
- Where an item is covered by drawings to different scales the larger scale drawing is to be worked to.
- Do not scale drawing. Figure dimensions to be worked to in all cases. If in doubt ask!
- This drawing to be read in conjunction with the following:



revisions

rev.	date	revision/author/checker
A	01/02/23	Works to access road removed, bin store and adjacent paving updated, cycle hoops indicated. (BT)

Key - Site Plans

- Existing construction to be demolished
- Existing Building
- New Extensions to be constructed in later phases. Refer to Phasing Plans for further information.
- Quadrant as NBS spec clause Ss_30_60_45_85
- Edge as NBS spec clause Ss_30_60_45_85
- Kerb as NBS spec clause Ss_30_60_45_85
- Dropped Kerb as NBS spec clause Ss_30_60_45_85
- Masonry free standing walls as NBS spec clause Ss_25_13_50_54
- Fencing as NBS spec clause Ss_24_14_63_08
- Topsoil to planters as NBS spec clause Ss_15_10_30_90
- Stone paving (EFS 01) as NBS clause Ss_30_14_90_30
- Pavers (EFS 02) as NBS spec clause Ss_30_14_90_62
- Blister paving (part of EFS 01) as NBS spec clause Pr_25_93_60_59
- Slot drain as NBS spec clause Ss_50_35_08_85
- Gully as NBS spec clause Ss_50_35_08_85
- Lighting Bollard. Refer to Architect's MEP plan for further information.
- Cycle hoop as NBS spec clause Pr_40_30_21_84

project title
Alice Ruston Place Woking

drawing no. **406-A-SP-30.14-00** rev. **A**

drawing title
Site Plan Hard Landscaping Layout

scale: 1:100@A1 checked by: XX
 date: Sept 2022 drawn by: BT

purpose: **Stage 4**