




PROPOSED GROUND FLOOR PLAN

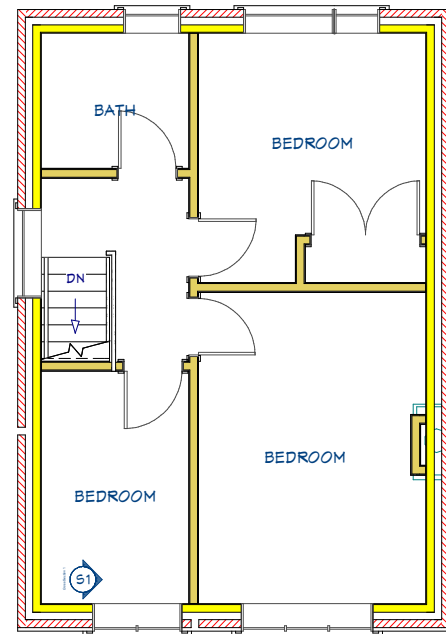

PROPOSED FIRST FLOOR PLAN
(NO CHANGE)

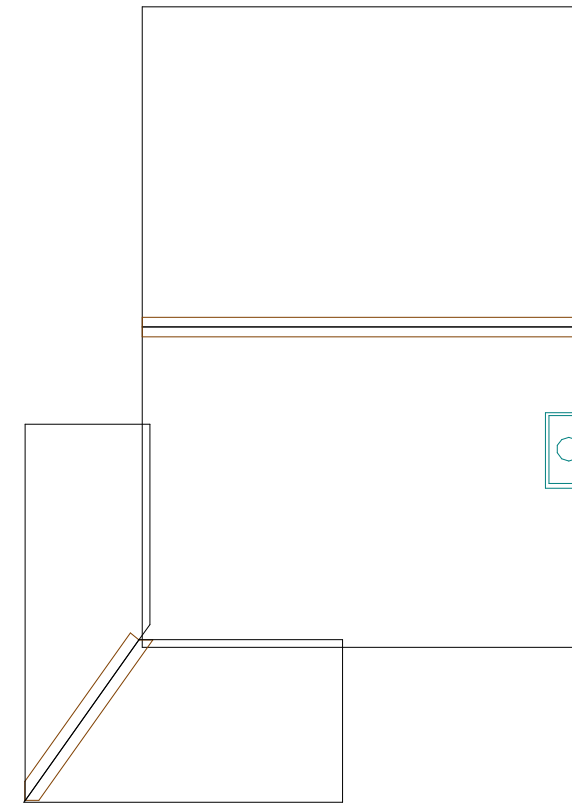

PROPOSED ROOF PLAN

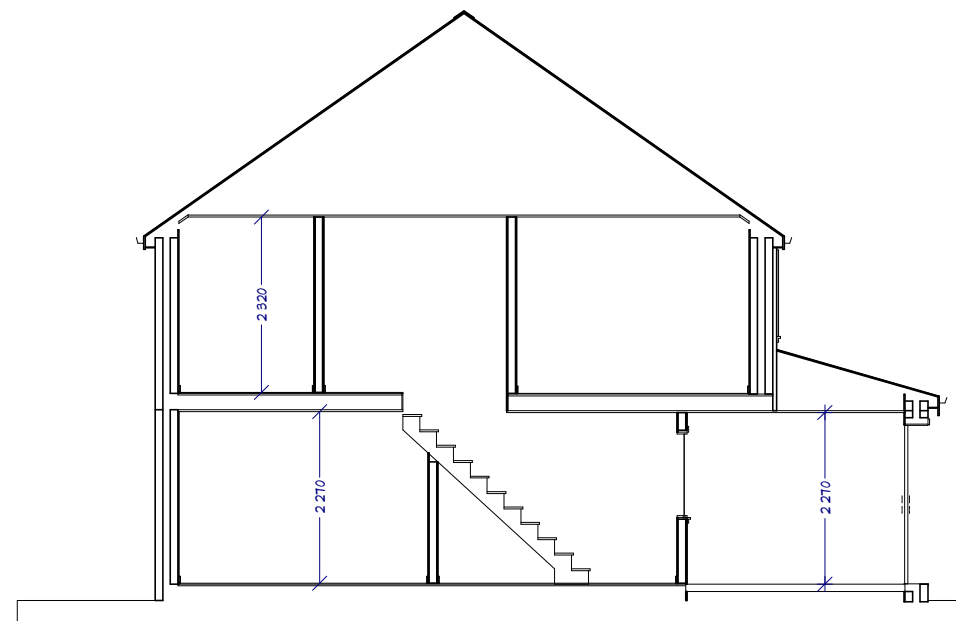

CROSS SECTION THROUGH SECTION 1

NOTES:

- 1) ALL DRAWINGS SUPPLIED BY DWG PLANS ARE TO BE USED FOR PLANNING PERMISSION PURPOSES ONLY AND NOT TO BE USED FOR BUILDING REGULATION PURPOSES.
 - 2) THE CONTRACTOR, SUB-CONTRACTOR OR SUPPLIER IS TO CHECK ALL RELEVANT DIMENSIONS, LEVELS, EXISTING STRUCTURE AND MATERIALS PRIOR TO COMMENCING THE WORKS.
- © THIS DRAWING IS COPYRIGHT AND MAY NOT BE COPIED, TRACED, ALTERED OR REPRODUCED WITHOUT WRITTEN PERMISSION FROM DWG PLANS.



	NAME	DATE
DRAWN	PRB	09/03/2024

UNLESS OTHERWISE SPECIFIED
DIMENSIONS ARE IN MILLIMETERS

DWG PLANS
35 Cranmer Drive, Nursling, Southampton, SO16 0TD
Mobile: 07851229345, Email: info@dwgplans.co.uk

TITLE
Proposed floor plans
7 Maple Close, Romsey

SIZE A3	DWG NO DWG PLANS 03103	REV A
------------	---------------------------	----------

CLIENT: Mr & Mrs Skeats

SCALE: 1:100 @ A3 SHEET 1 of 1