
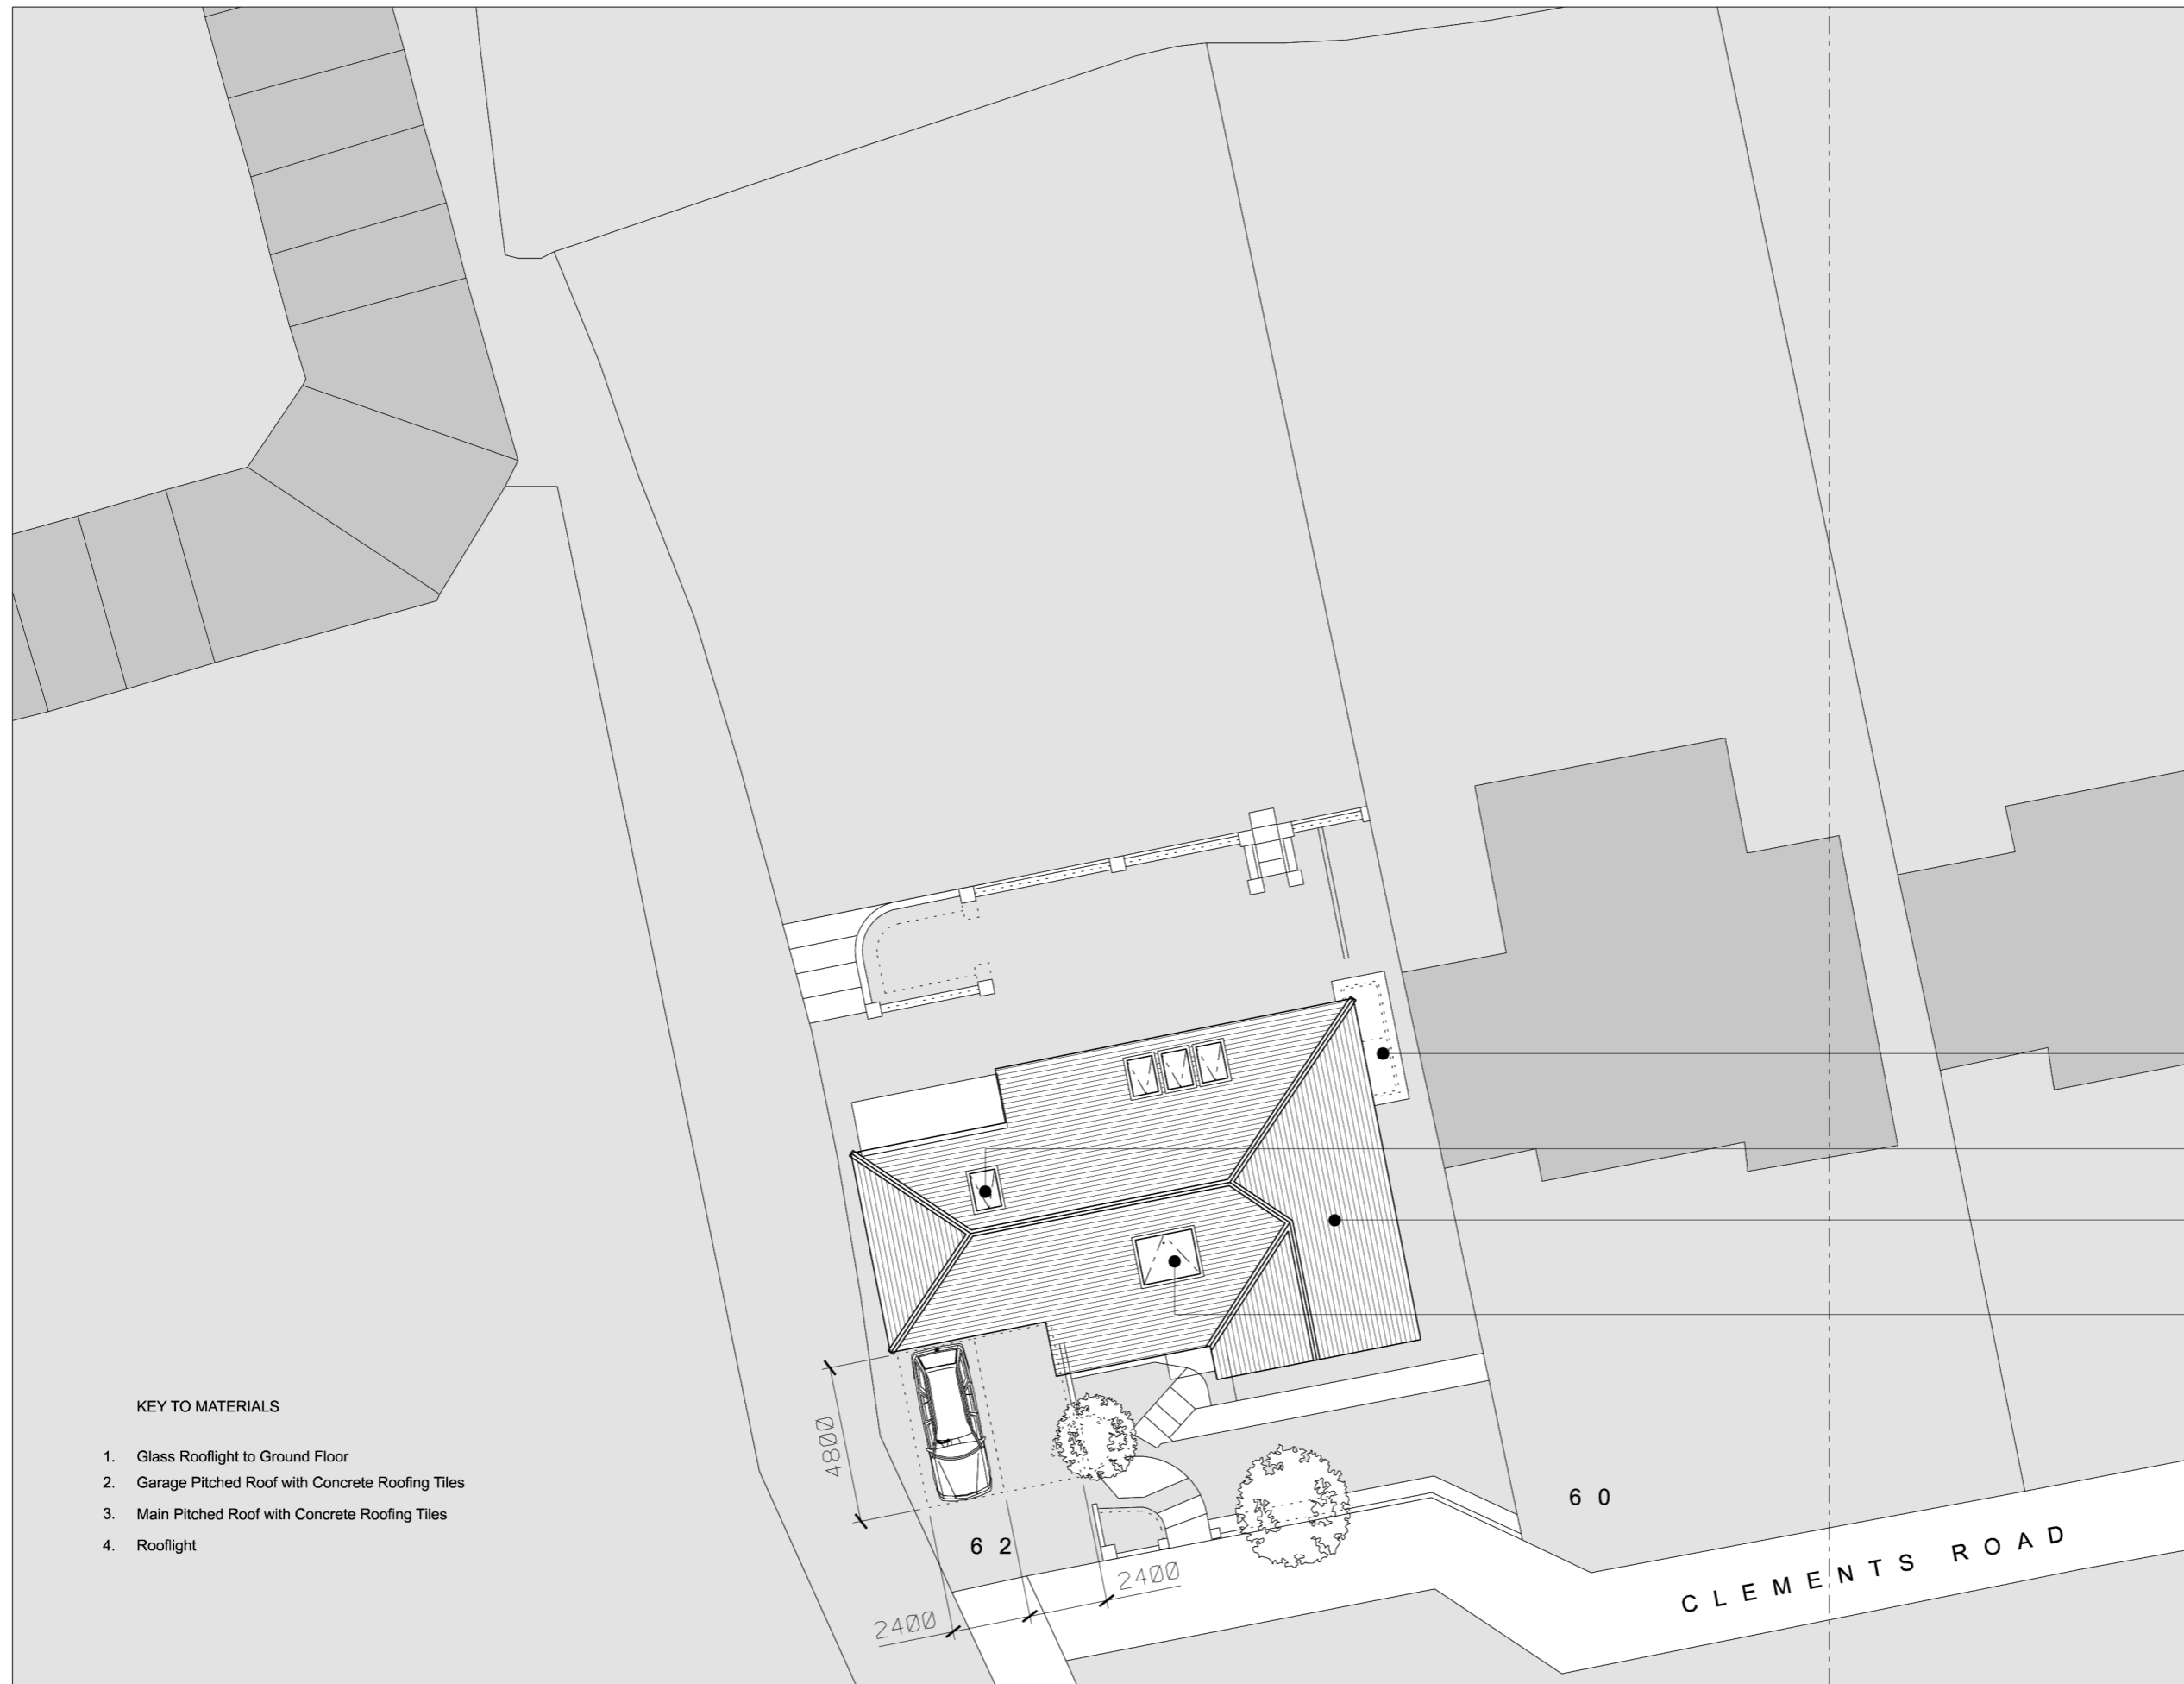


NOTES

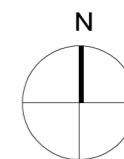

KEY TO MATERIALS

- 1. Glass Rooflight to Ground Floor
- 2. Garage Pitched Roof with Concrete Roofing Tiles
- 3. Main Pitched Roof with Concrete Roofing Tiles
- 4. Rooflight

- 1
- 2
- 3
- 4

P2	ROOF PLAN REVISED	SEP 22
P1	FOR PLANNING	NOV 21
Rev	Description	Date

**NOVATE | ACS**  
ARCHITECTURE & CONSTRUCTION SERVICES

6B PARKWAY | ST ALBANS  
PORTERS BAR | HERTS | AL3 6PA

DRAWING STATUS  
**FOR PLANNING**  
Issued for purpose indicated. This drawing is to be read in conjunction with all consultants information. All dimensions to be checked on site.

This drawing is copyright.  
JOB NUMBER: 179 FILE: 02-179  
CLIENT: Mrs Maria Zelenskaya  
JOB: 62 CLEMENTS ROAD | CHORLEYWOOD | WD35JT

PROPOSED BLOCK PLAN

SCALE: 1:200 @ A3	DRAWN BY:
DATE: APRIL 2021	REV:
DRAWING NO: 179_PP-002-3	REV: P2

