



ALL DIMENSIONS ARE TO BE CHECKED ON SITE

NOTES

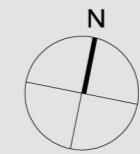


KEY

- 1. Flat Roof to OutDoor Store
- 2. Garage Pitched Roof with Concrete Roofing Tiles
- 3. Main Pitched Roof with Concrete Roofing Tiles
- 4. Velux Rooflight
- 5. Hipped End Roof with Matching Roof Tiles
- 6. Glass Rooflight at Ground Floor Level
- 7. Flat Roof to Front Entrance Porch
- 8. Gable End
- 9. Velux Rooflight

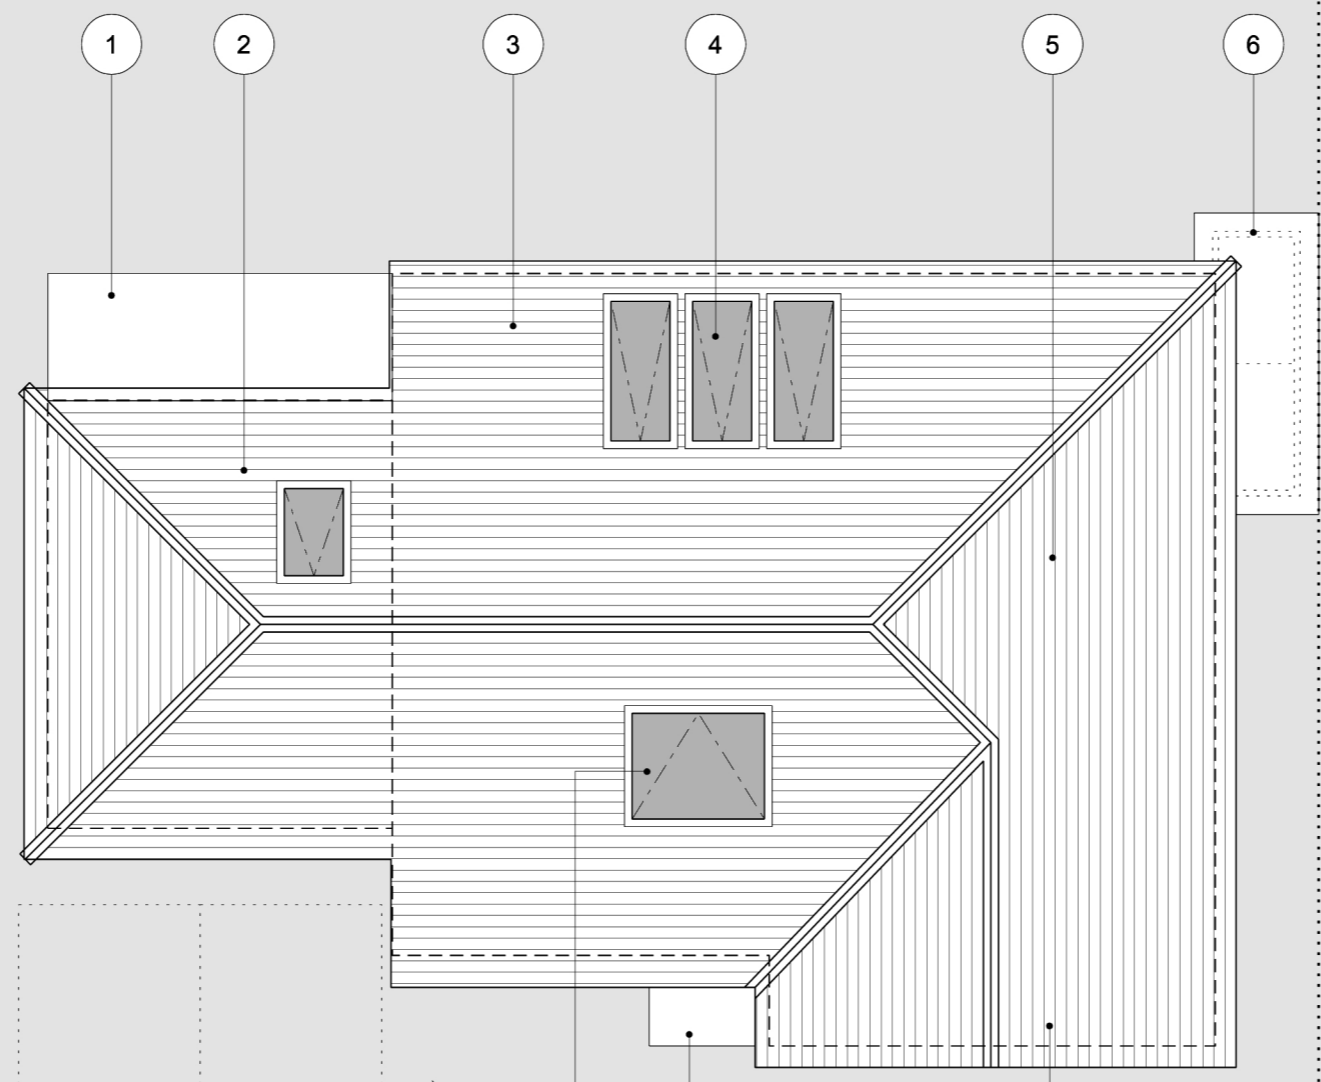

- 9
- 7
- 8

PROPOSED ROOF PLAN  
Scale 1:100

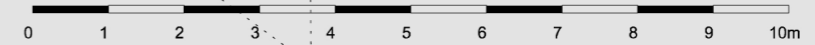

P3	ROOF PLAN REVISED	MAY 23
P2	ROOF PLAN REVISED	SEP 22
P1	ISSUED FOR PLANNING	MAR 21
Rev	Description	Date

**NOVATE | ACS**  
ARCHITECTURE & CONSTRUCTION SERVICES  
6B PARKWAY | ST ALBANS  
PORTERS BAR | HERTS | AL3 6PA

**FOR PLANNING**  
Issued for purpose indicated. This drawing is to be read in conjunction with all consultants information. All dimensions to be checked on site.

This drawing is copyright.

JOB NUMBER:	179	FILE:	02-179
CLIENT:	Mrs Maria Zelenskaya		
JOB:	62 CLEMENTS ROAD   CHORLEYWOOD   WD35JT		
DRAWING TITLE:	PROPOSED ROOF PLAN		
SCALE:	1:100 @ A3	DRAWN BY:	FA
DATE:	MAR 2021		
DRAWING NO:	179_PP-113-3	REV:	P3