



NOTES

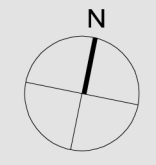

- KEY**
- 1. Dining Room
  - 2. Bedroom 1
  - 3. Bedroom 2
  - 4. Bathroom
  - 5. Entrance Hallway
  - 6. Living Room
  - 7. Kitchen
  - 8. Bedroom 3
  - 9. Ensuite Shower Room
  - 10. Garage
  - 11. Outdoor Store Room
  - 12. Outdoor Store Room
  - 13. External Terrace
  - 14. Drive Way
  - 15. Front Garden Stepped
  - 16. Rear Garden

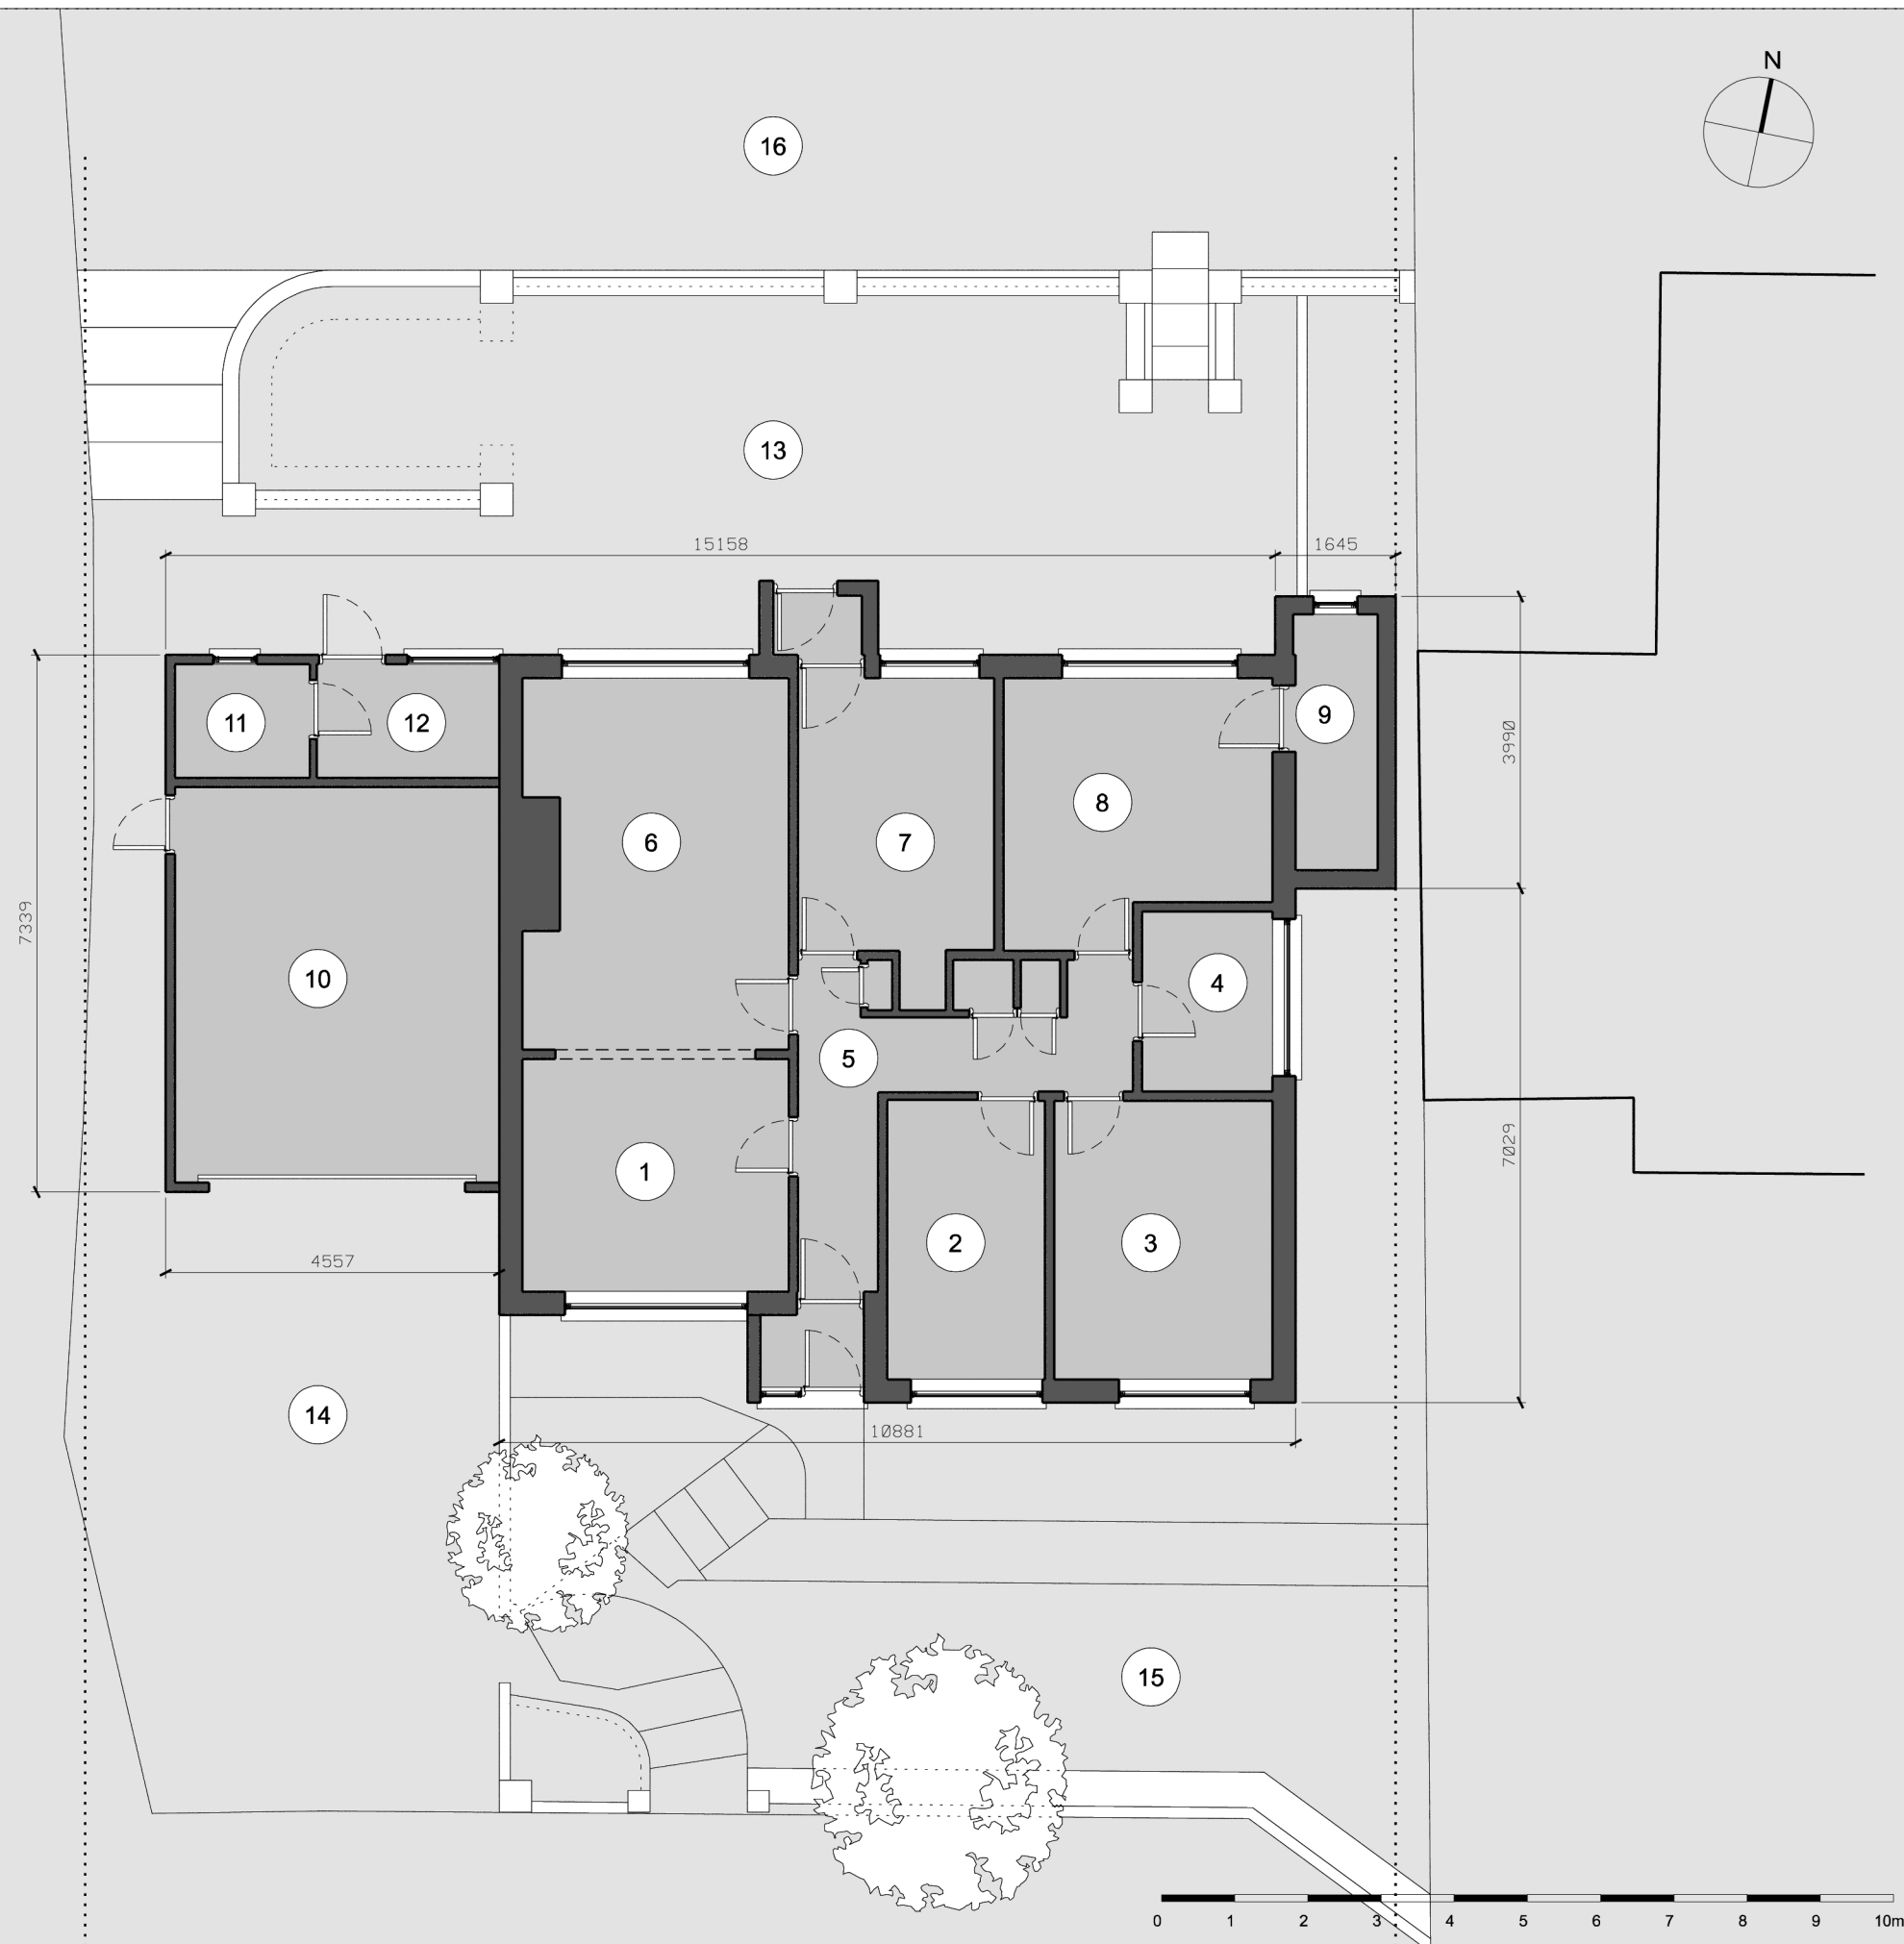

EXISTING GROUND FLOOR PLAN  
Scale 1:100

P1	ISSUED FOR PLANNING	NOV 21
Rev	Description	Date

**NOVATE | ACS**  
ARCHITECTURE & CONSTRUCTION SERVICES  
6B PARKWAY | ST ALBANS  
PORTERS BAR | HERTS | AL3 6PA

DRAWING STATUS  
**FOR PLANNING**  
Issued for purpose indicated. This drawing is to be read in conjunction with all consultant information. All dimensions to be checked on site.

This drawing is copyright.

JOB NUMBER:	179	FILE:	02-179
CLIENT:	Mrs Maria Zelenskaya		
JOB:	62 CLEMENTS ROAD   CHORLEYWOOD   WD35JT		
DRAWING TITLE:	EXISTING GROUND FLOOR PLAN		
SCALE:	1:100 @ A3	DRAWN BY:	FA
DATE:	MAR 2021		
DRAWING NO:	179_PP-100-3	REV:	P1