



NOTES

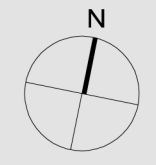


KEY

- 1. Flat Roof to Outdoor Store
- 2. Garage Pitched Roof with Concrete Roofing Tiles
- 3. Existing Chimney Stack
- 4. Main Pitched Roof with Concrete Roofing Tiles
- 5. Existing Chimney Stack
- 6. Flat Roof to Shower Room
- 7. Flat Roof to Front Entrance Porch
- 8. Gable End

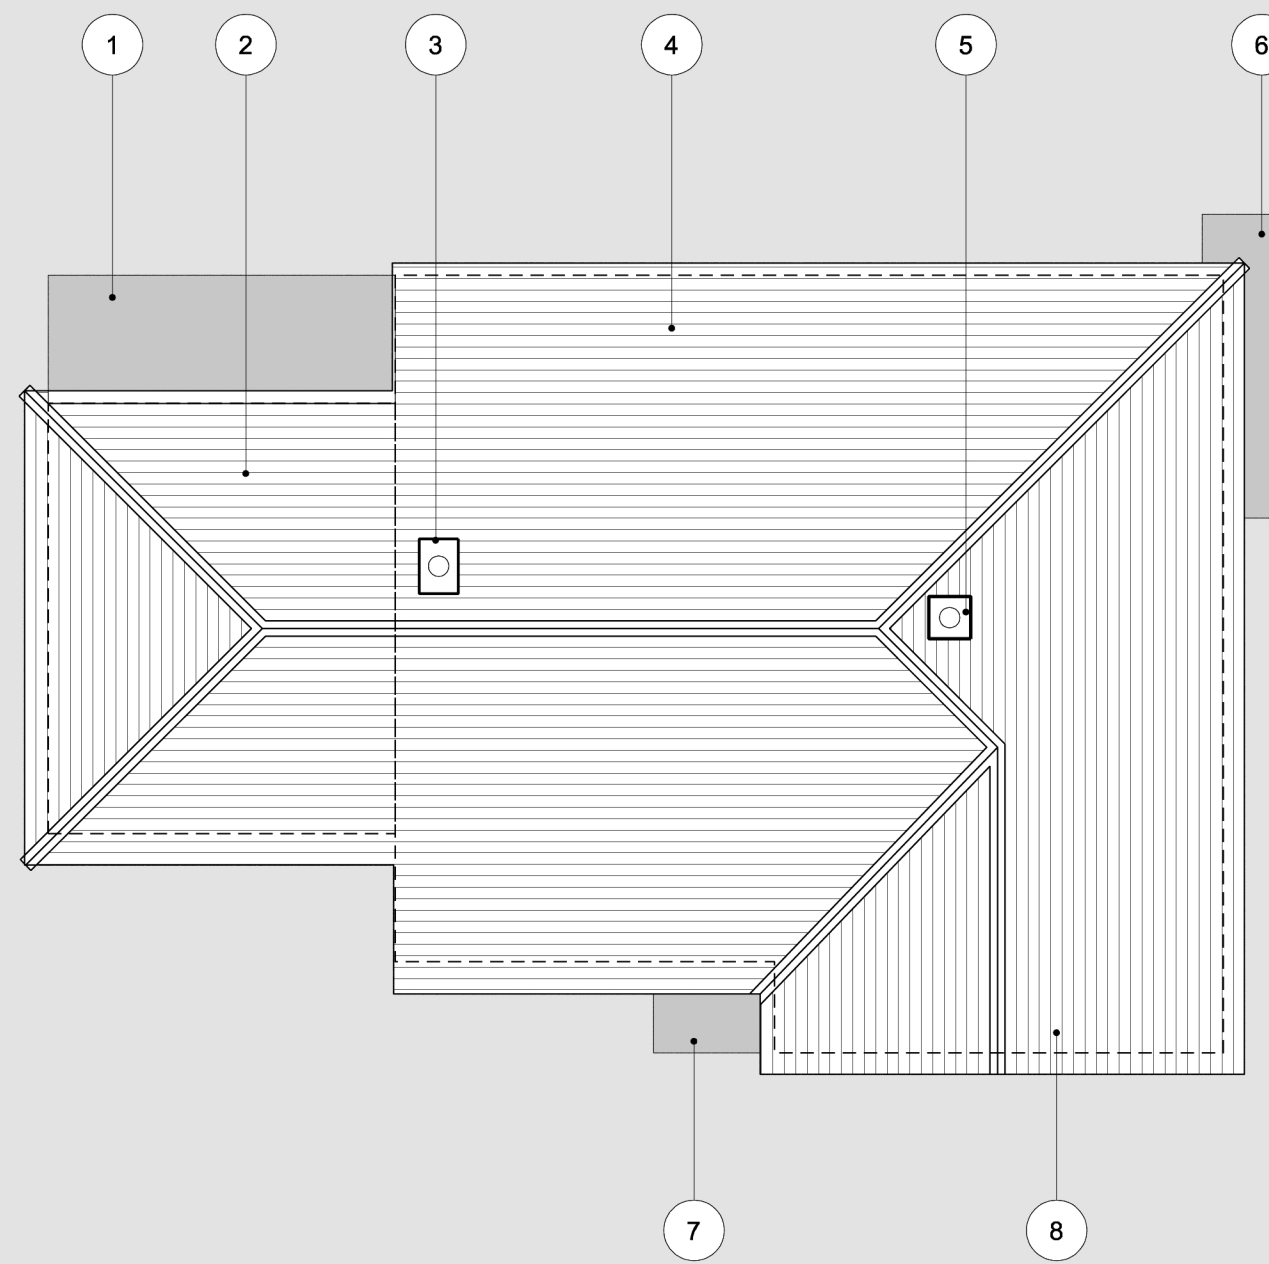

EXISTING ROOF PLAN  
Scale 1:100

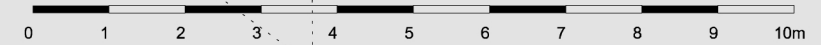

P1	ISSUED FOR PLANNING	MAR 21
Rev	Description	Date

**NOVATE | ACS**  
ARCHITECTURE & CONSTRUCTION SERVICES  
6B PARKWAY | ST ALBANS  
PORTERS BAR | HERTS | AL3 6PA

DRAWING STATUS  
**FOR PLANNING PA**

Issued for purpose indicated. This drawing is to be read in conjunction with all consultant information. All dimensions to be checked on site.

This drawing is copyright.

JOB NUMBER:	179	FILE:	02-179
-------------	-----	-------	--------

CLIENT: Mrs Maria Zelenskaya

JOB: 62 CLEMENTS ROAD | CHORLEYWOOD | WD35JT

DRAWING TITLE: EXISTING ROOF PLAN

SCALE:	1:100 @ A3	DRAWN BY:	FA
--------	------------	-----------	----

DATE:	MAR 2021	REV:	
-------	----------	------	--

DRAWING NO:	179_PP-101-3	REV:	P1
-------------	--------------	------	----