



ALL DIMENSIONS ARE TO BE CHECKED ON SITE

NOTES

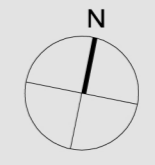

KEY

- 1. Entrance Hallway
- 2. Bedroom 1
- 3. Shower Room
- 4. Music Room
- 5. Living Area
- 6. Dining Area
- 7. Open Plan Kitchen
- 8. Utility Room
- 9. Garage
- 10. Outdoor Store Room
- 11. Rear Terrace
- 12. Driveway With Two Parking Spaces
- 13. Front Garden Stepped
- 14. Rear Garden

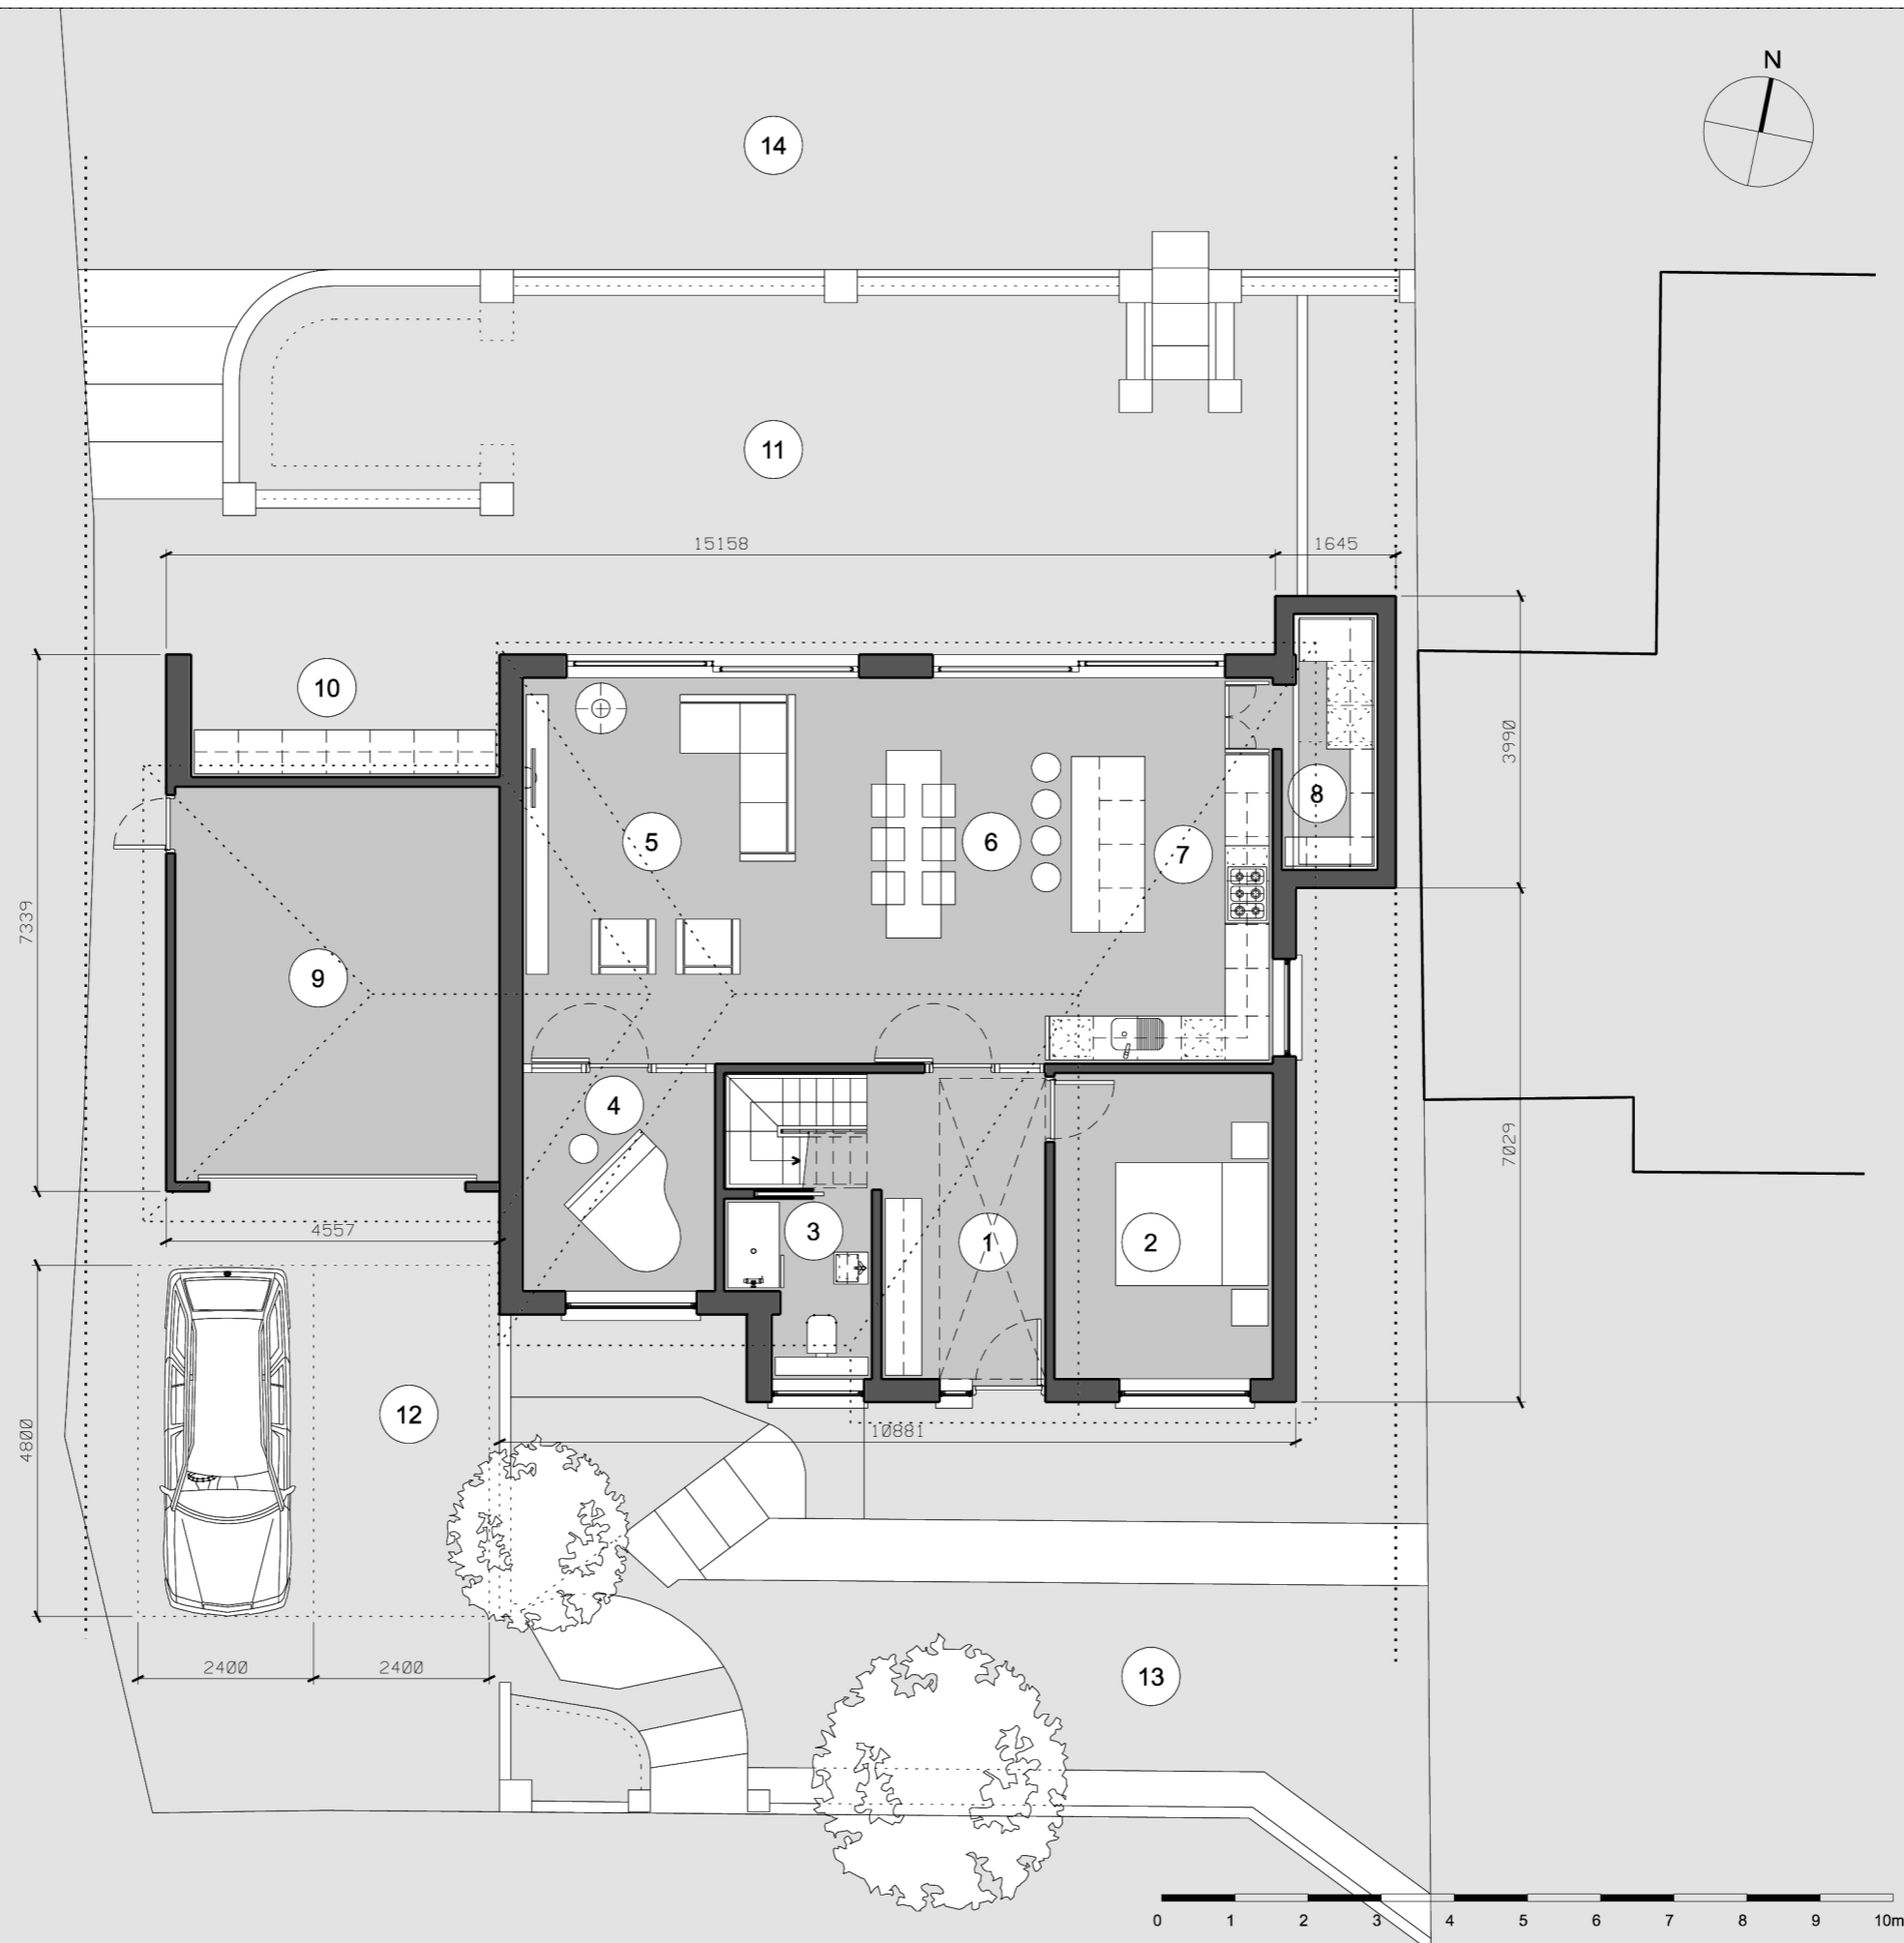

PROPOSED GROUND FLOOR PLAN  
Scale 1:100

P2	PLAN REVISED	SEP 23
P1	ISSUED FOR PLANNING	MAR 21
Rev	Description	Date

**NOVATE | ACS**  
ARCHITECTURE & CONSTRUCTION SERVICES  
6B PARKWAY | ST ALBANS  
PORTERS BAR | HERTS | AL3 6PA

**FOR PLANNING**  
Issued for purpose indicated. This drawing is to be read in conjunction with all consultants information. All dimensions to be checked on site.

JOB NUMBER:	179	FILE:	02-179
CLIENT:	Mrs Maria Zelenskaya		
JOB:	62 CLEMENTS ROAD   CHORLEYWOOD   WD35JT		
DRAWING TITLE:	PROPOSED GROUND FLOOR PLAN		
SCALE:	1:100 @ A3	DRAWN BY:	FA
DATE:	MAR 2021		
DRAWING NO:	179_PP-110-3	REV:	P2