



ALL DIMENSIONS ARE TO BE CHECKED ON SITE

NOTES

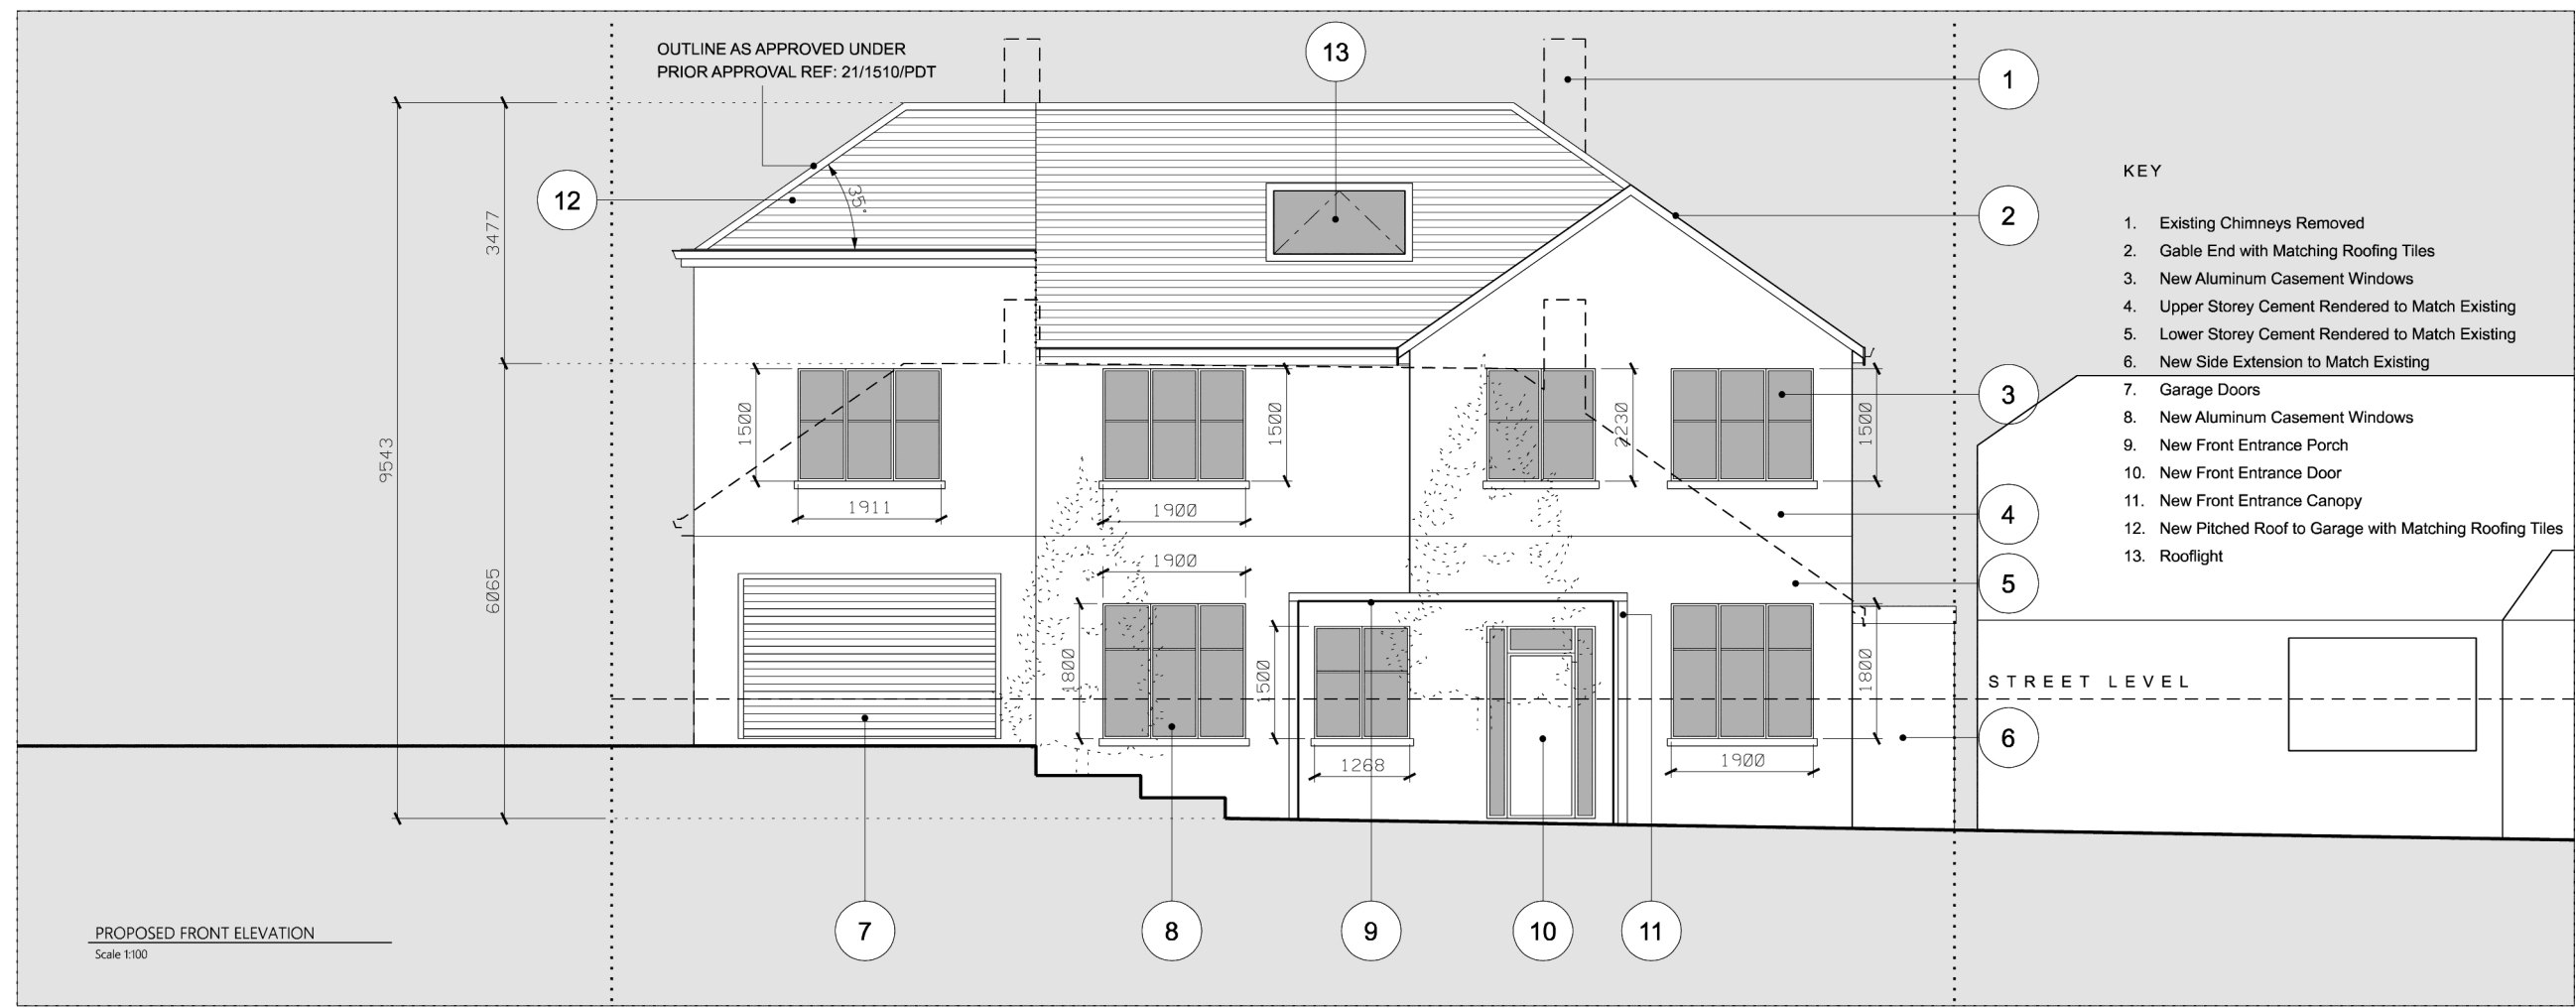

KEY

1. Existing Chimneys Removed
2. Gable End with Matching Roofing Tiles
3. New Aluminum Casement Windows
4. Upper Storey Cement Rendered to Match Existing
5. Lower Storey Cement Rendered to Match Existing
6. New Side Extension to Match Existing
7. Garage Doors
8. New Aluminum Casement Windows
9. New Front Entrance Porch
10. New Front Entrance Door
11. New Front Entrance Canopy
12. New Pitched Roof to Garage with Matching Roofing Tiles
13. Rooflight

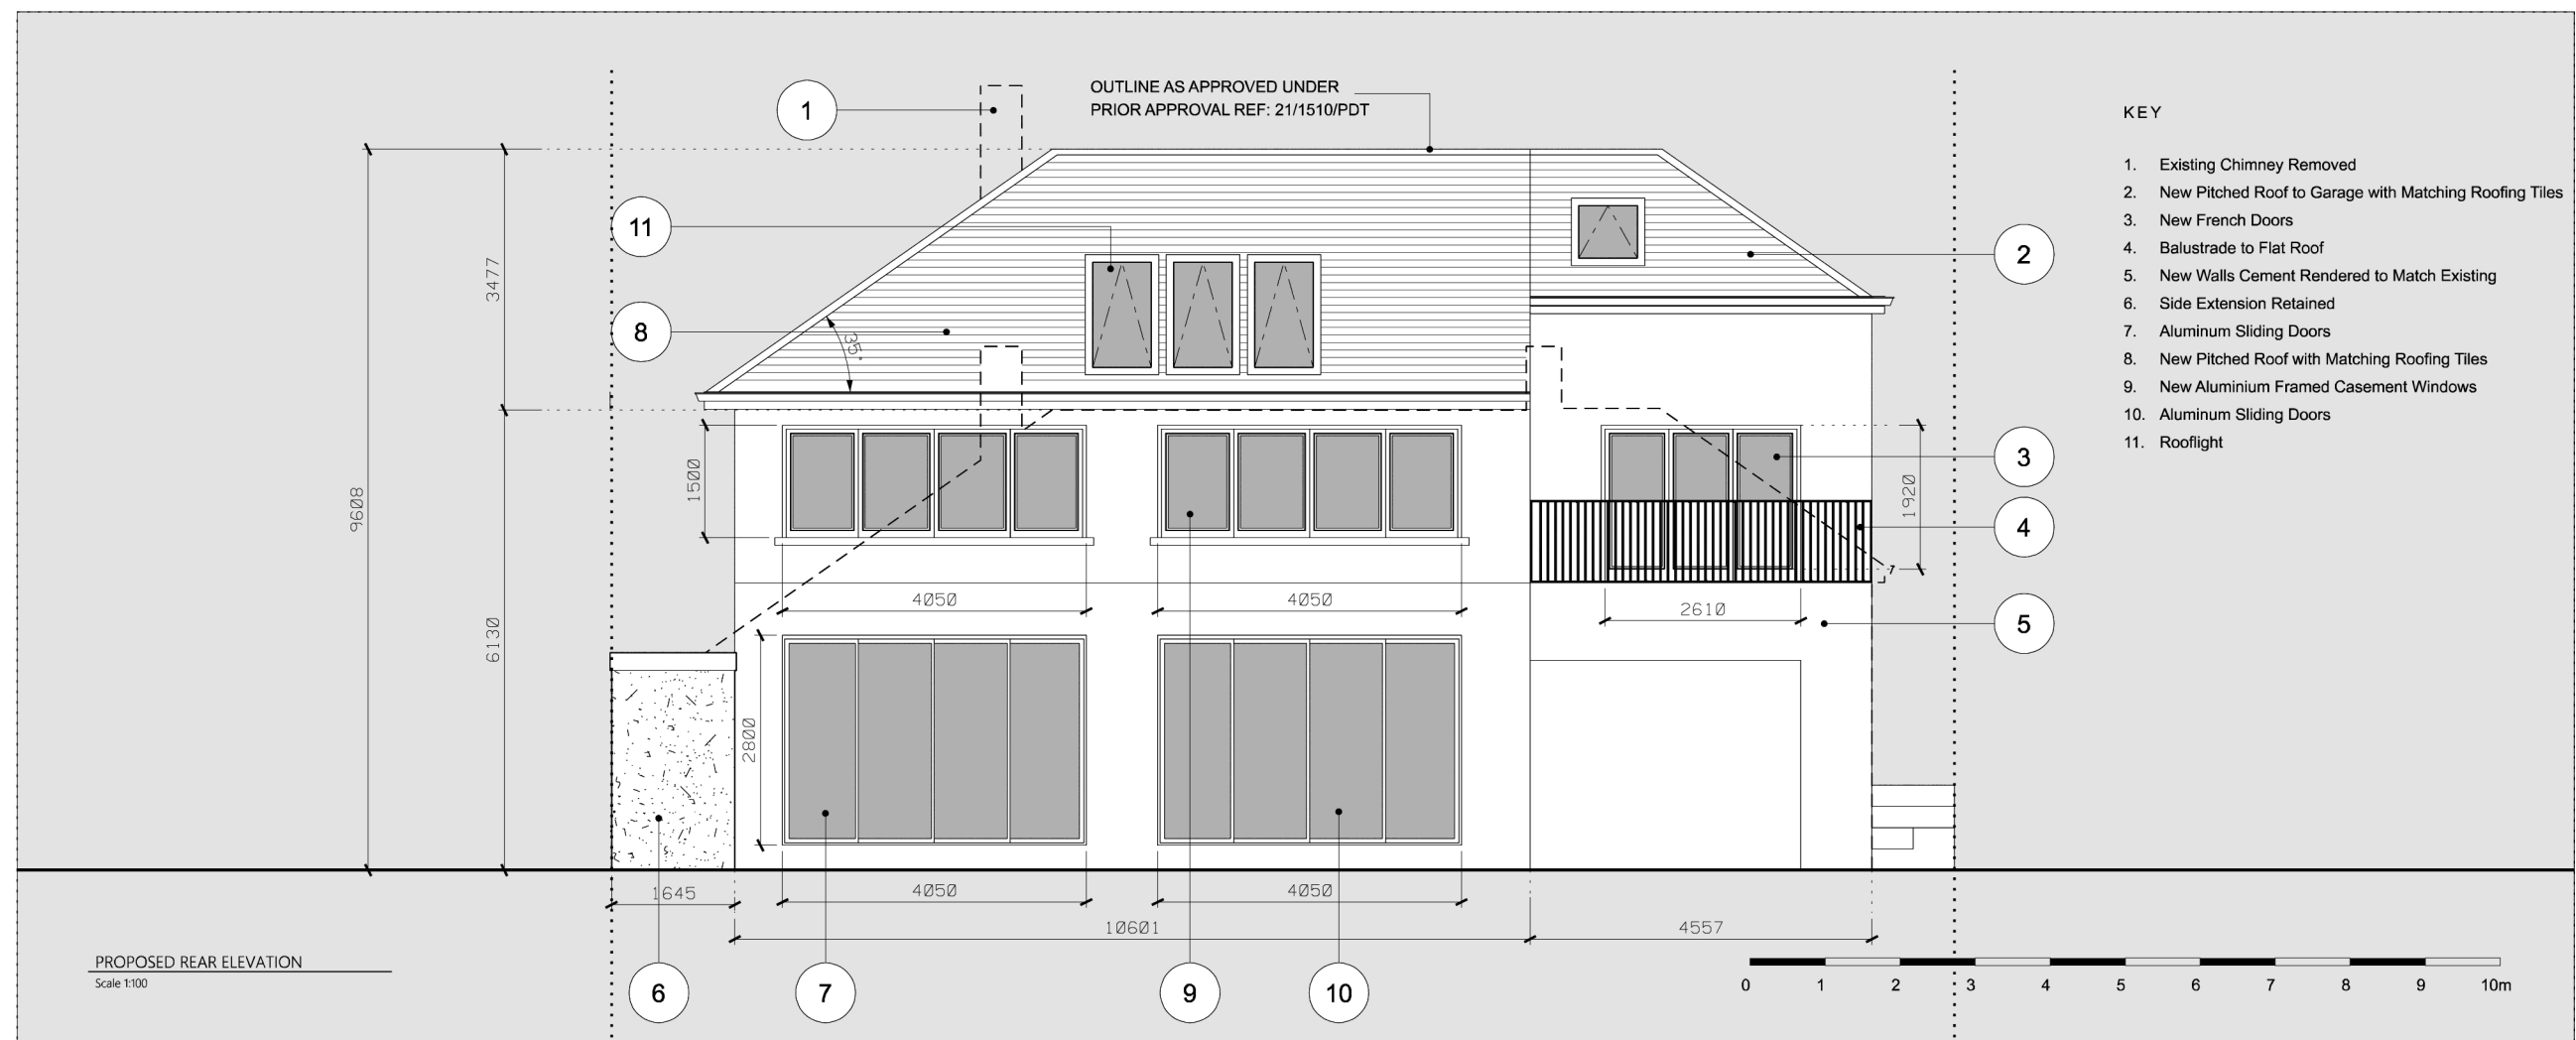

KEY

1. Existing Chimney Removed
2. New Pitched Roof to Garage with Matching Roofing Tiles
3. New French Doors
4. Balustrade to Flat Roof
5. New Walls Cement Rendered to Match Existing
6. Side Extension Retained
7. Aluminum Sliding Doors
8. New Pitched Roof with Matching Roofing Tiles
9. New Aluminium Framed Casement Windows
10. Aluminium Sliding Doors
11. Rooflight

P5	WINDOWS REVISED	FEB 24
P4	ELEVATIONS REVISED	APR 23
P3	ROOF AND WINDOWS REVISED	SEP 22
P2	ROOF PITCHED REVISED	MAR 22
P1	ISSUED FOR PLANNING	MAR 21
Rev	Description	Date

**NOVATE | ACS**  
ARCHITECTURE & CONSTRUCTION SERVICES  
6B PARKWAY | ST ALBANS  
PORTERS BAR | HERTS | AL3 6PA

**FOR PLANNING**  
Issued for purpose indicated. This drawing is to be read in conjunction with all consultants information. All dimensions to be checked on site.

JOB NUMBER: 179		FILE: 02-179
CLIENT: Mrs Maria Zelenskaya		
JOB: 62 CLEMENTS ROAD   CHORLEYWOOD   WD35JT		
DRAWING TITLE: PROPOSED FRONT ELEVATION PROPOSED REAR ELEVATION		
SCALE: 1:100 @ A3	DRAWN BY: FA	
DATE: MAR 2021		
DRAWING NO: 179_PP-210-3	REV: P5	