



ALL DIMENSIONS ARE TO BE CHECKED ON SITE


NOTES

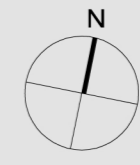

- KEY**
- 1. Bedroom 2
 - 2. Bedroom 3
 - 3. First Floor Hallway
 - 4. Family Bathroom
 - 5. Laundry Room
 - 6. Open Void
 - 7. Bedroom 4
 - 8. Changing Room
 - 9. Ensuite Shower Room
 - 10. Glass Rooflight to Side Extension

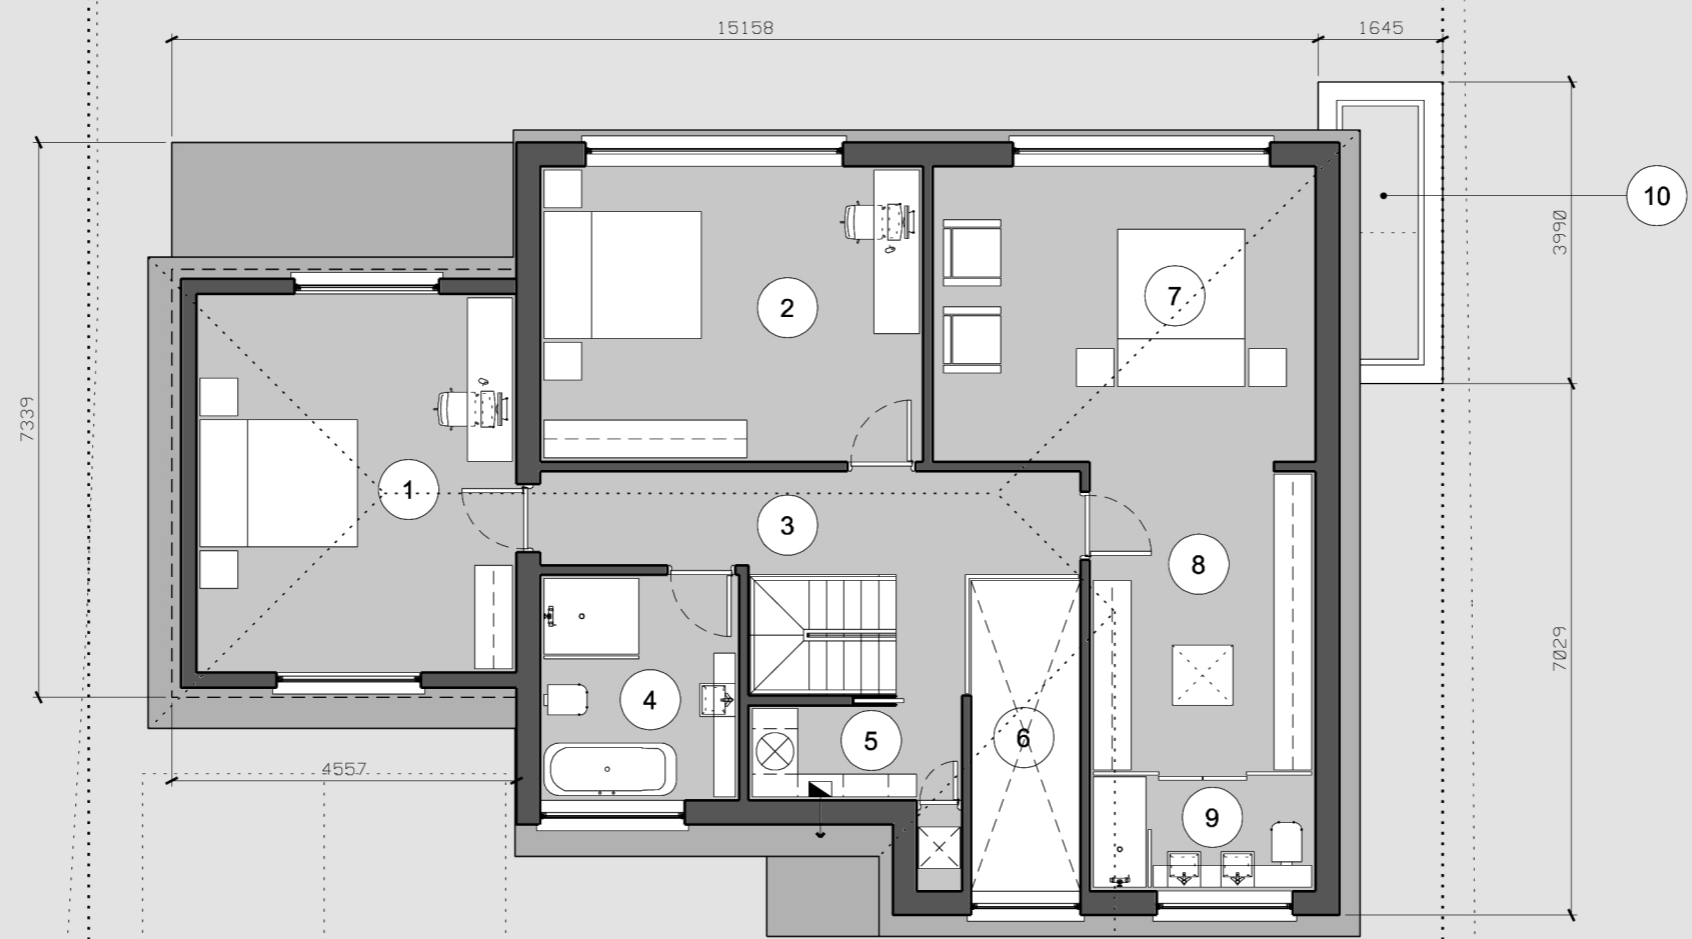

PROPOSED FIRST FLOOR PLAN
Scale 1:100

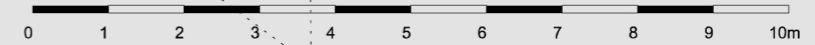

P1	ISSUED FOR PLANNING	MAR 21
Rev	Description	Date

NOVATE | ACS
ARCHITECTURE & CONSTRUCTION SERVICES
6B PARKWAY | ST ALBANS
PORTERS BAR | HERTS | AL3 6PA

FOR PLANNING
Issued for purpose indicated. This drawing is to be read in conjunction with all consultants information. All dimensions to be checked on site.
This drawing is copyright.

JOB NUMBER:	179	FILE:	02-179
CLIENT:	Mrs Maria Zelenskaya		
JOB:	62 CLEMENTS ROAD CHORLEYWOOD WD35JT		
DRAWING TITLE:	PROPOSED FIRST FLOOR PLAN		
SCALE:	1:100 @ A3	DRAWN BY:	FA
DATE:	MAR 2021		
DRAWING NO.:	179_PP-111-3	REV:	P1