



NOTES

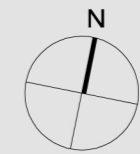

KEY


- 1. Flat Roof to OutDoor Store at Ground Floor Level
- 2. Eaves Store Room
- 3. Door Acces to Store Room
- 4. Loft Room
- 5. Velux Window
- 6. Glass Rooflight at Ground Floor Level
- 7. Flat Roof to Front Entrance Porch
- 8. Eaves Storage

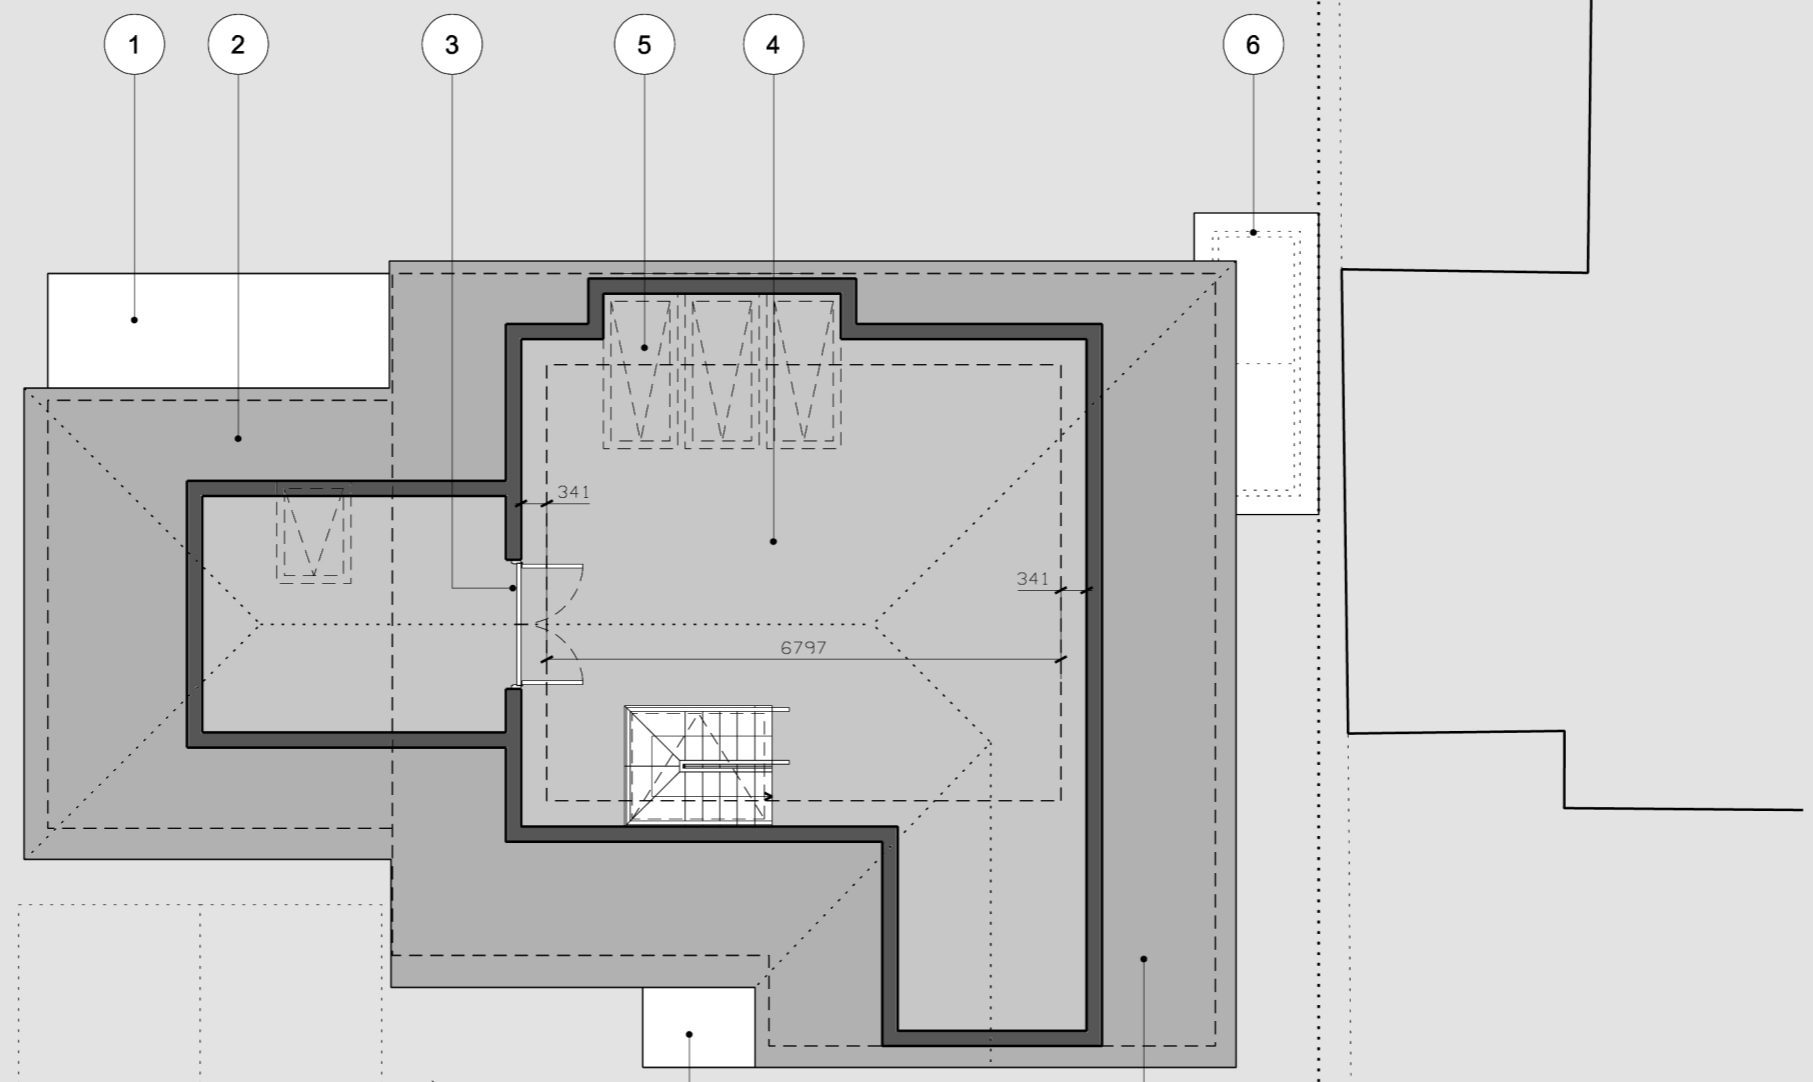

7

8

PROPOSED ROOF PLAN
Scale 1:100

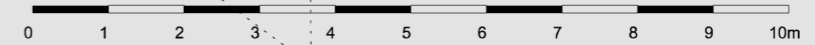

P3	PLAN REVISED	SEP 23
P2	PLAN REVISED	SEP 22
P1	ISSUED FOR PLANNING	MAR 21
Rev	Description	Date

NOVATE | ACS
ARCHITECTURE & CONSTRUCTION SERVICES
6B PARKWAY | ST ALBANS
PORTERS BAR | HERTS | AL3 6PA

FOR PLANNING
Issued for purpose indicated. This drawing is to be read in conjunction with all consultants information. All dimensions to be checked on site.

This drawing is copyright.
JOB NUMBER: 179 FILE: 02-179
CLIENT: Mrs Maria Zelenskaya
JOB: 62 CLEMENTS ROAD | CHORLEYWOOD | WD35JT

DRAWING TITLE:
PROPOSED LOFT PLAN

SCALE: 1:100 @ A3 DRAWN BY: FA
DATE: NOV 2021

DRAWING NO: 179_PP-112-3 REV: P3